

E V Waddington Ltd. – The Oval Plot, Rockingham
Construction Management Plan

Site Access – Access will be from the roundabout on Sheffield Road as indicated on the appended plan.

Parking – Site staff and visitors will use on-site parking in a designated hardcore area as indicated on the appended plan.

Loading/Unloading – The loading/unloading of all plant and materials will occur on-site in a designated hardcore area, with vehicles turning wholly outside of the adopted highway, as indicated on the appended plan.


Storage of Plant/Materials – All plant and materials will be stored on-site in a designated area, as indicated on the appended plan.

Security Hoarding The development site perimeter will have temporary galvanised wire mesh fencing.

Wheel Washing – The site will have a hardcore surface for vehicle movements to mitigate the risk of mud and debris being picked up. All vehicles will be checked by site staff in a designated area prior to leaving site and, if required, vehicle washing will be carried out using hand operated jet wash units. Road sweepers will be utilised as and when deemed necessary by site staff, in the event that material does reach the Highway.

Dust/Dirt Emission Control – Airborne dust generated by site operations will, in general, be controlled by damping down with water, utilising an on-site bowser. Other specific measures will include speed restrictions on Site, road sweeping of hard surfaces, vehicle exhausts directed away from the ground and the covering of stockpiles.

Noise Control – Appropriate plant and equipment shall be utilised to ensure noise is kept to a minimum, with mobile plant fitted with noise suppression systems. All equipment is to be adequately maintained to avoid unnecessary noise. No plant shall be left idling when not in use. Where practical, plant shall be sited so as not to increase noise pollution to adjacent properties. During Site Inductions, operatives shall be reminded of the requirement to minimise noise.

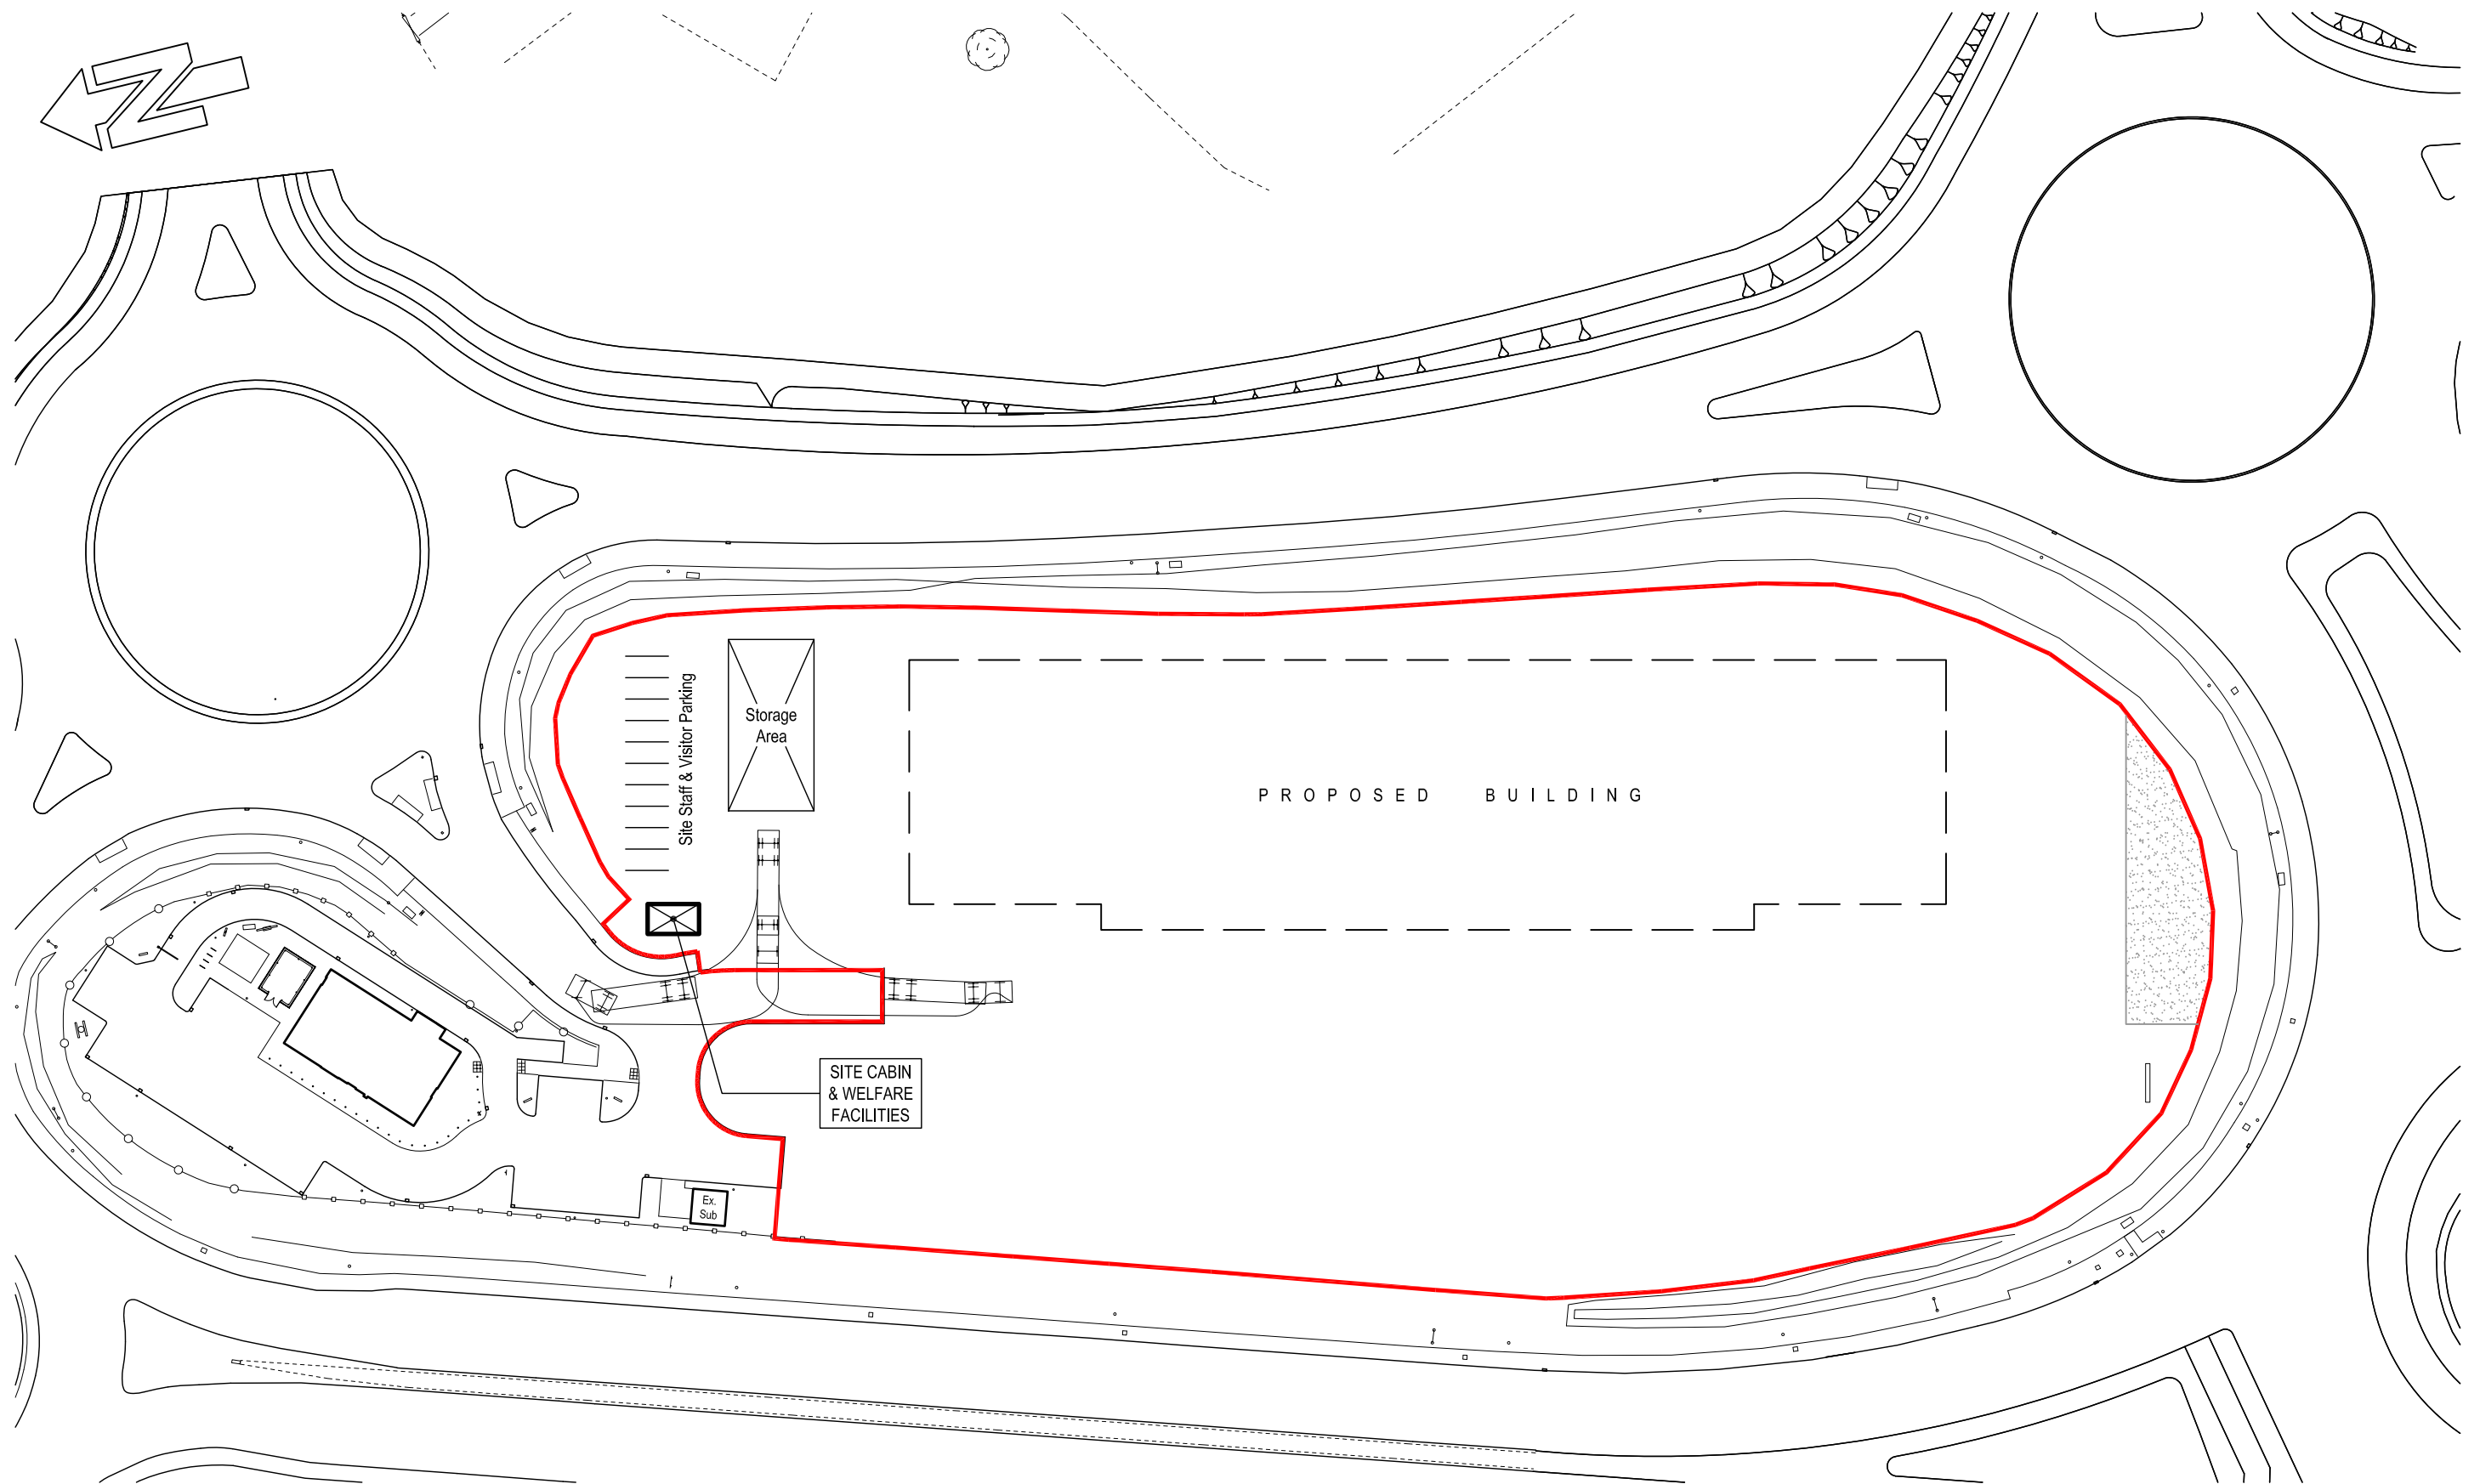

E & P
11/5/21
39724

CONSTRUCTION PHASE SITE ARRANGEMENT

0m 50m

SCALE @ A3 - 1:750