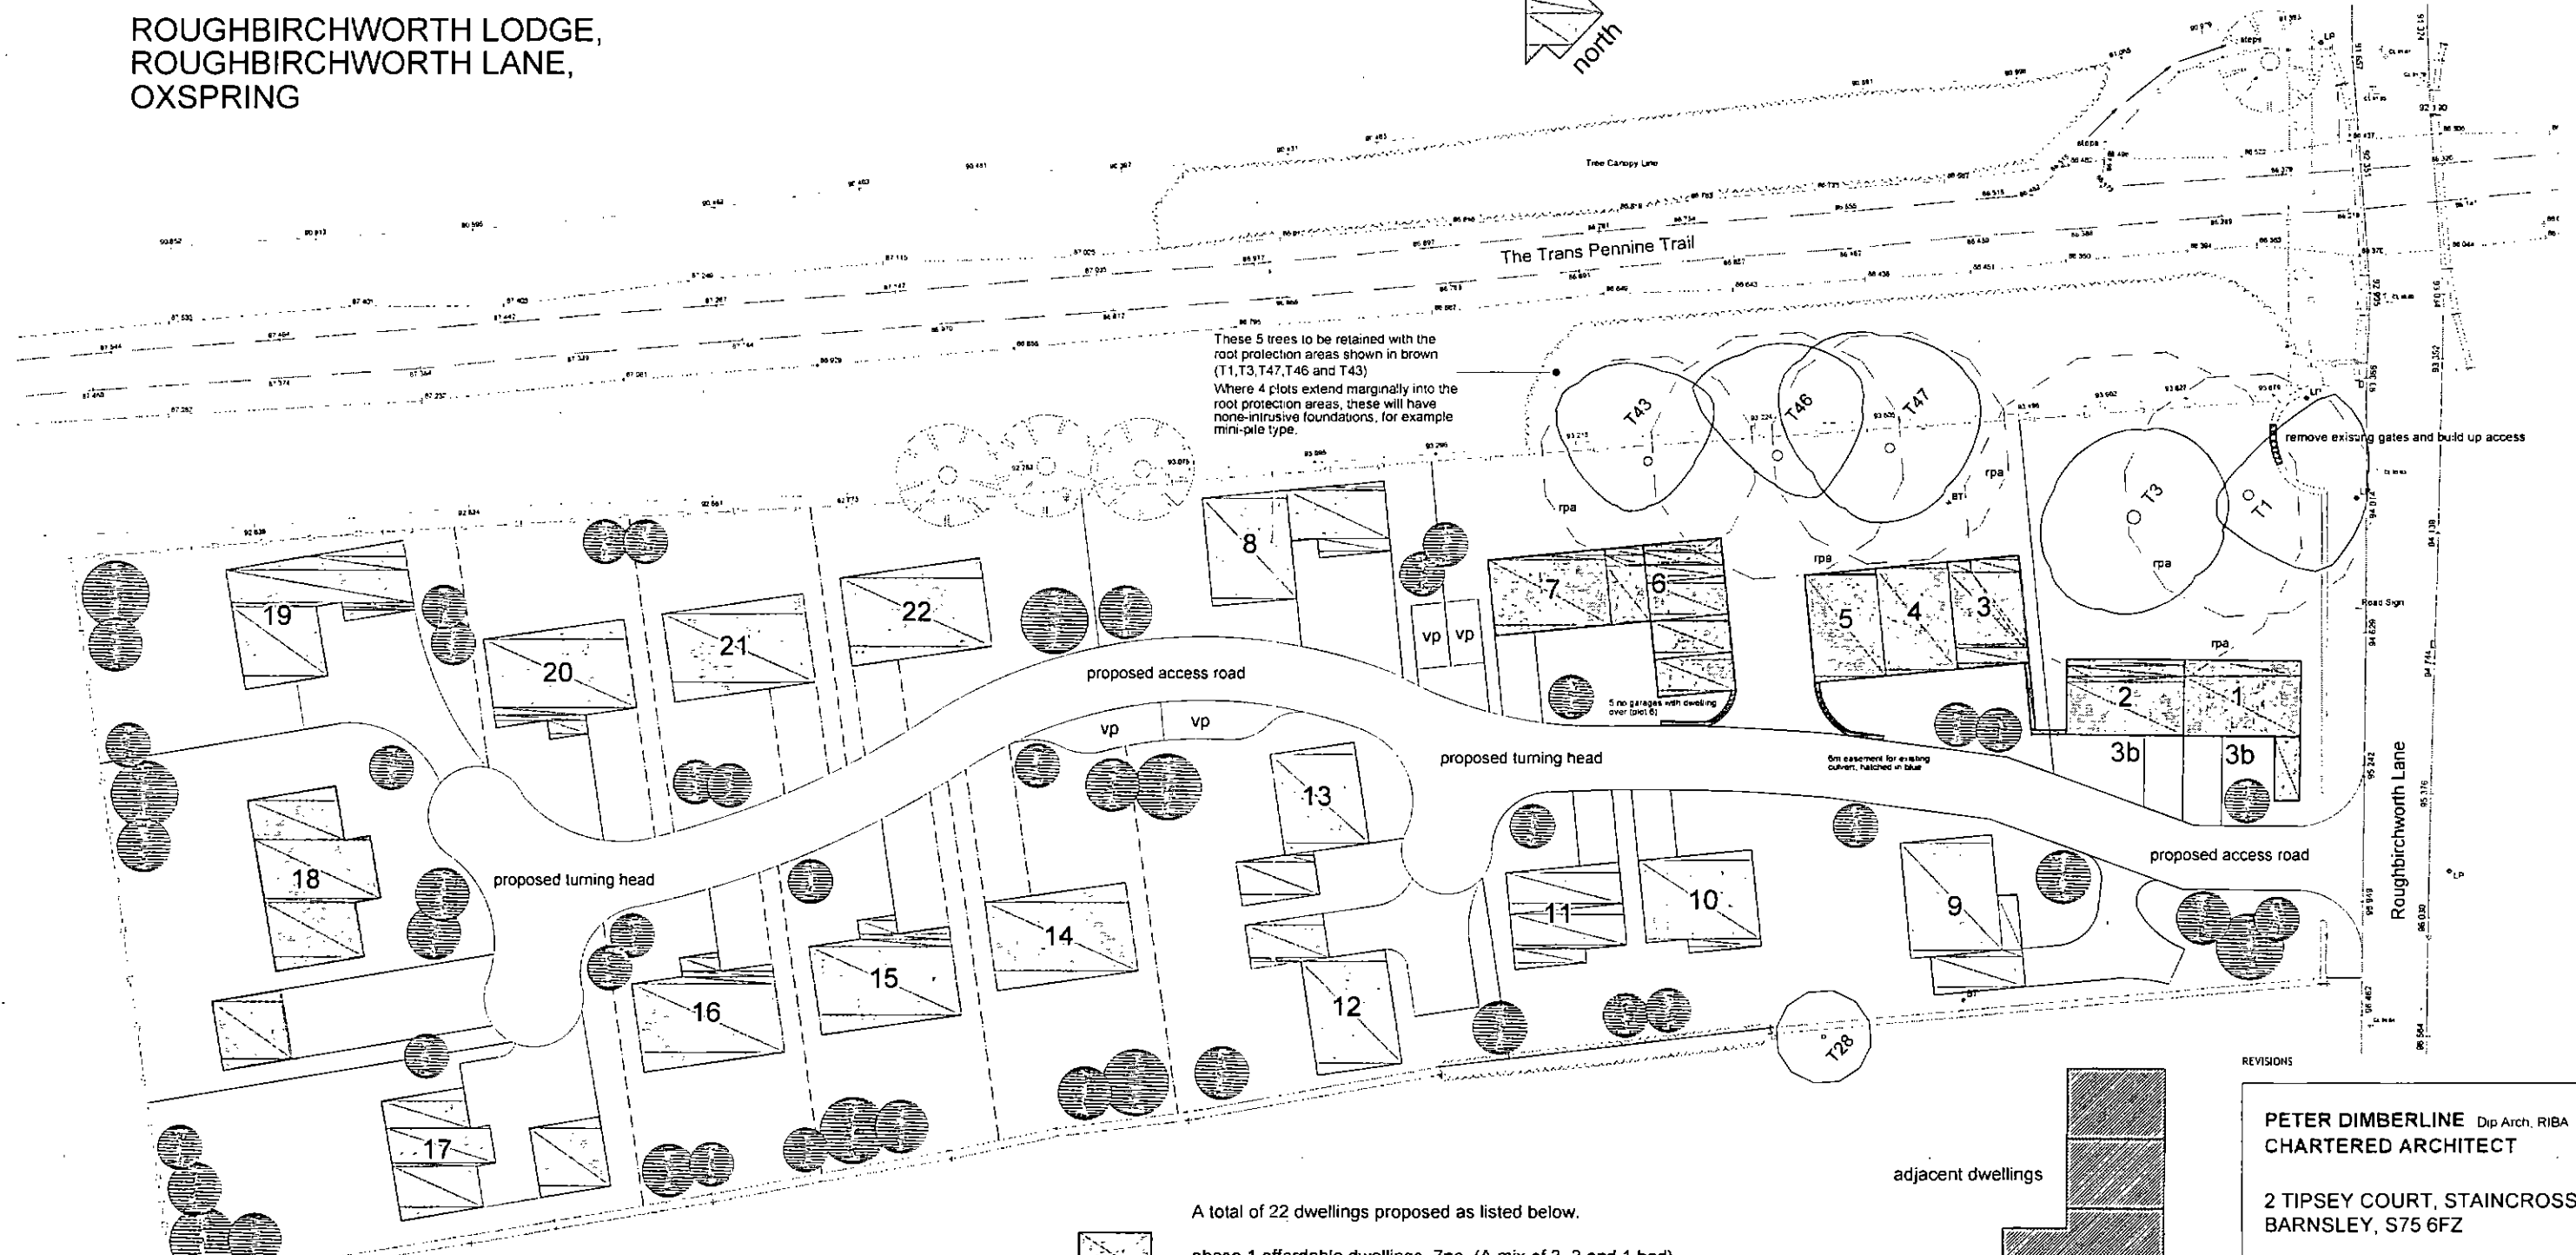

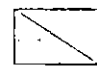
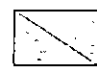



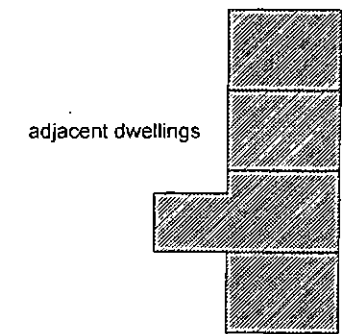
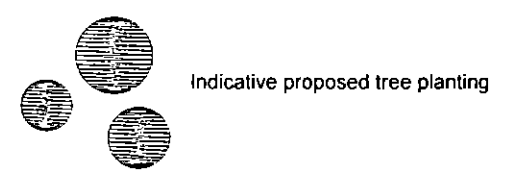
PROPOSED LAYOUT AT 1:250
ROUGH BIRCHWORTH LODGE,
ROUGH BIRCHWORTH LANE,
OXSPRING

1) This drawing and the design and details depicted thereon are the copyright of Peter Dimberline Chartered Architect.
 2) All dimensions on this drawing are to be checked by the Contractor and any discrepancies are to be reported to the Architect.
 3) Do not scale critical dimensions off this drawing.
 4) Contractor to ensure that all Health & Safety requirements (CDM Regulations) in relation to this project will be complied with.



These 5 trees to be retained with the root protection areas shown in brown (T1, T3, T4, T6 and T7). Where 4 plots extend marginally into the root protection areas, these will have non-intrusive foundations, for example mini-pile type.

- A total of 22 dwellings proposed as listed below.
-  phase 1 affordable dwellings 7no. (A mix of 3, 2 and 1 bed)
 -  phase 1 dwellings 6no. (Generally 4 bed)
 -  phase 2 dwellings 8no. (Generally 4 bed)
 -  'signature plot' 1no. (Min 4 bed)



REVISIONS	
PETER DIMBERLINE Dip Arch, RIBA CHARTERED ARCHITECT	
2 TIPSEY COURT, STAINCROSS BARNSELY, S75 6FZ	
tel/fax (01226) 390947 email: pdimberline@tiscali.co.uk	
CLIENT	Mr P Faxon
PROJECT	Proposed residential development
LOCATION	Site off Roughbirchworth Lane, Oxspring, (South of Trans Pennine Trail)
DRAWING	Proposed site layout
SCALES	1:250
DATE	Oct '18
DRWG No.	2017/28/03
REV.	DRAWN BY PD