
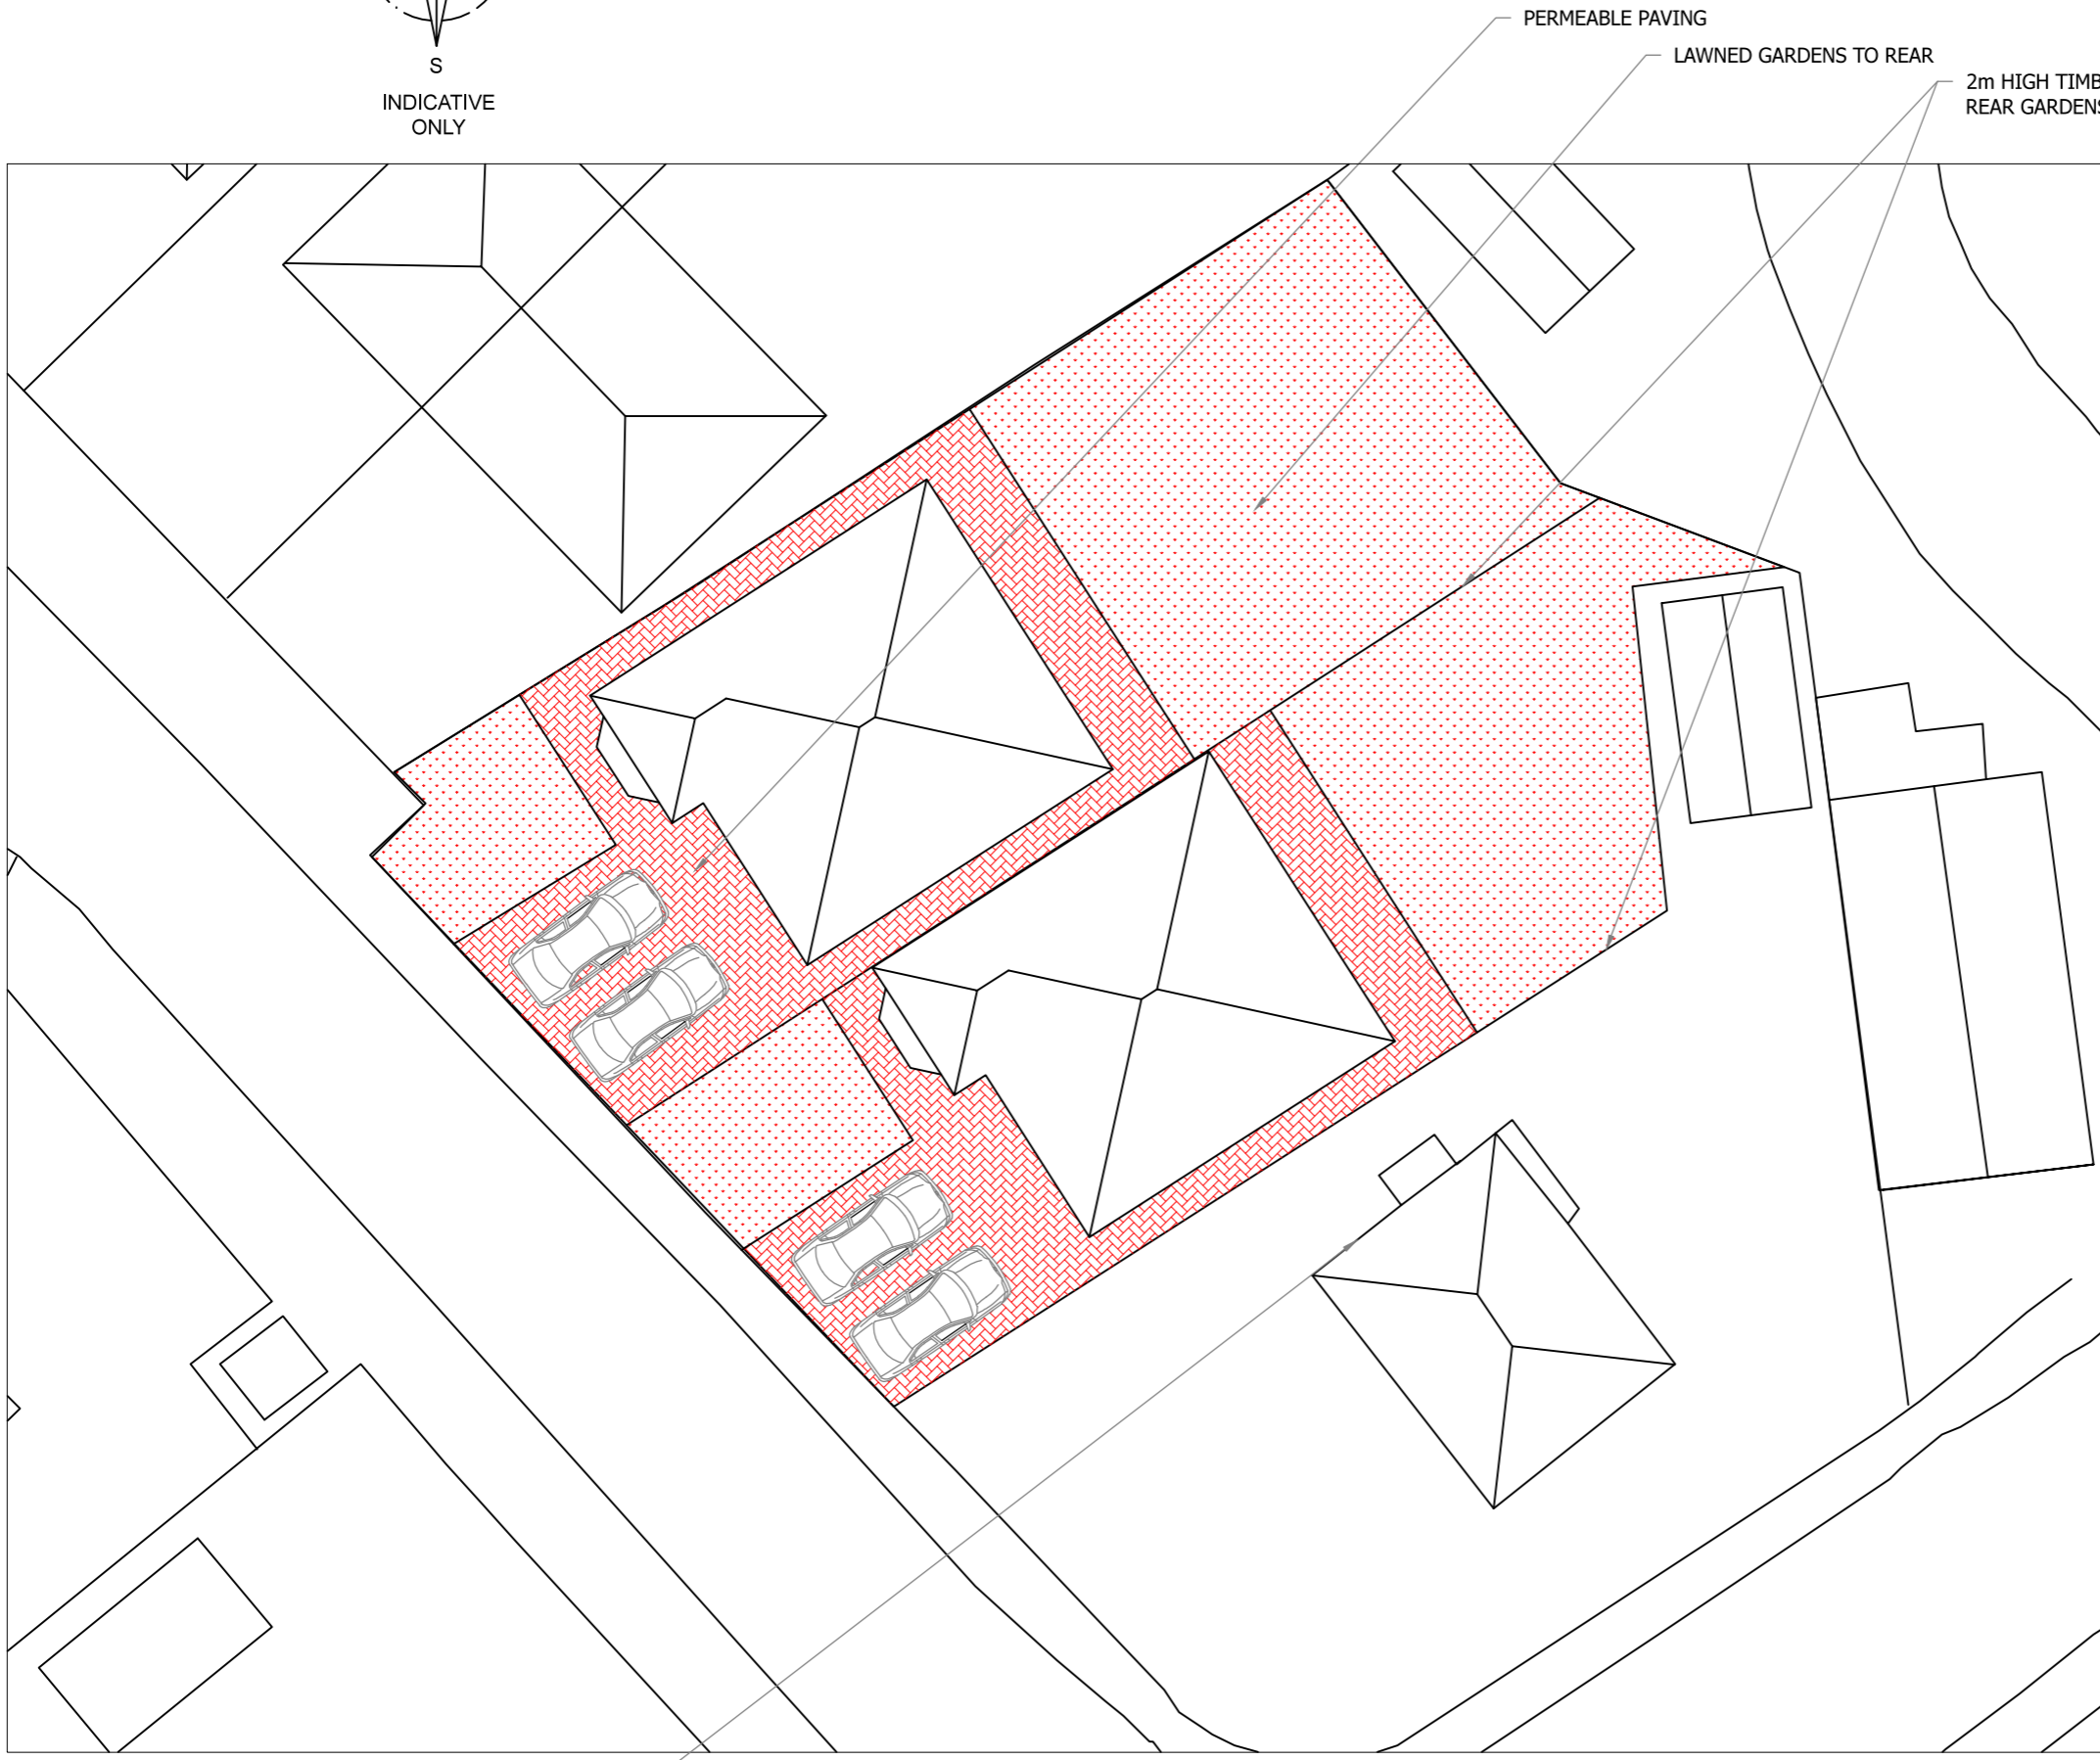


Drawing No.	Rev No.
MSH001 -002	

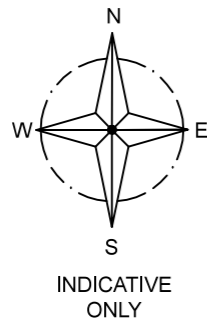

REAR BEDROOM WINDOW
TO BE MOVED TO SIDE

BLOCK PLAN
SCALE 1:200 AT A3

DO NOT SCALE: Contractor to check all dimensions and report any omissions or errors

NOTES

Rev	Description	By	Chk	App	Date
<p>JRB DESIGNS Ltd 1 Saville Road Cudworth Barnsley S72 8LT Tel: 01226 383542 Fax: 01226 380078 Mob: 07970 541192 Email: john@jrbdesigns.co.uk</p> <p>This drawing is copyright. © jrbdesigns Ltd.</p>					
Client		MR. S HEATON			
Drawing Title		BLOCK PLAN			
Address		LAND TO THE REAR OF 534 CARLTON ROAD, CARLTON BARNSELY S71 3JE			
Project Title:		PROPOSED TWO DETACHED NEW HOUSES			
Purpose of Issue:		PLANNING			
Drawing Status		FIRST ISSUE			
Scale at A3 AS SHOWN	Drawn By JRB	Date 31/01/2021			
Checked By	Date 31/01/2021	Approved By	Date 31/01/2021		
Project No. MSH001	Drawing No. 002	Revision -			
APPROVAL <input type="checkbox"/>	INFORMATION <input type="checkbox"/>	TENDER <input type="checkbox"/>	CONTRACT <input type="checkbox"/>	CONSTRUCTION <input type="checkbox"/>	