




Notes
 Check all dimensions on site. Do not scale from this drawing
 Report any discrepancies and omissions to HLM Architects
 This Drawing is Copyright ©

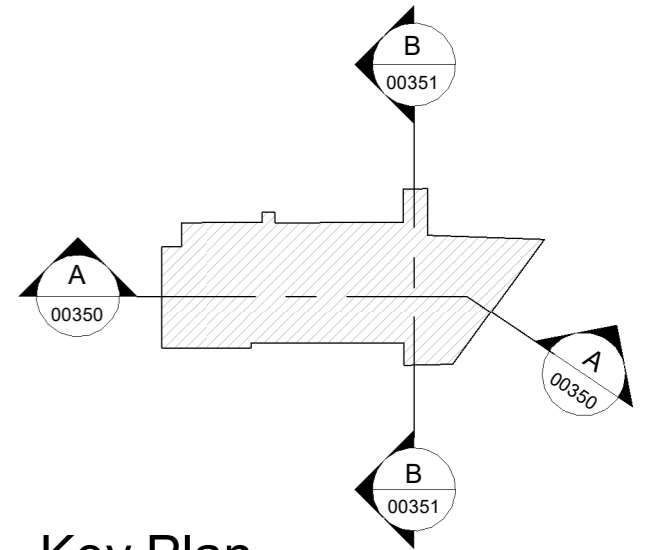

Key Plan

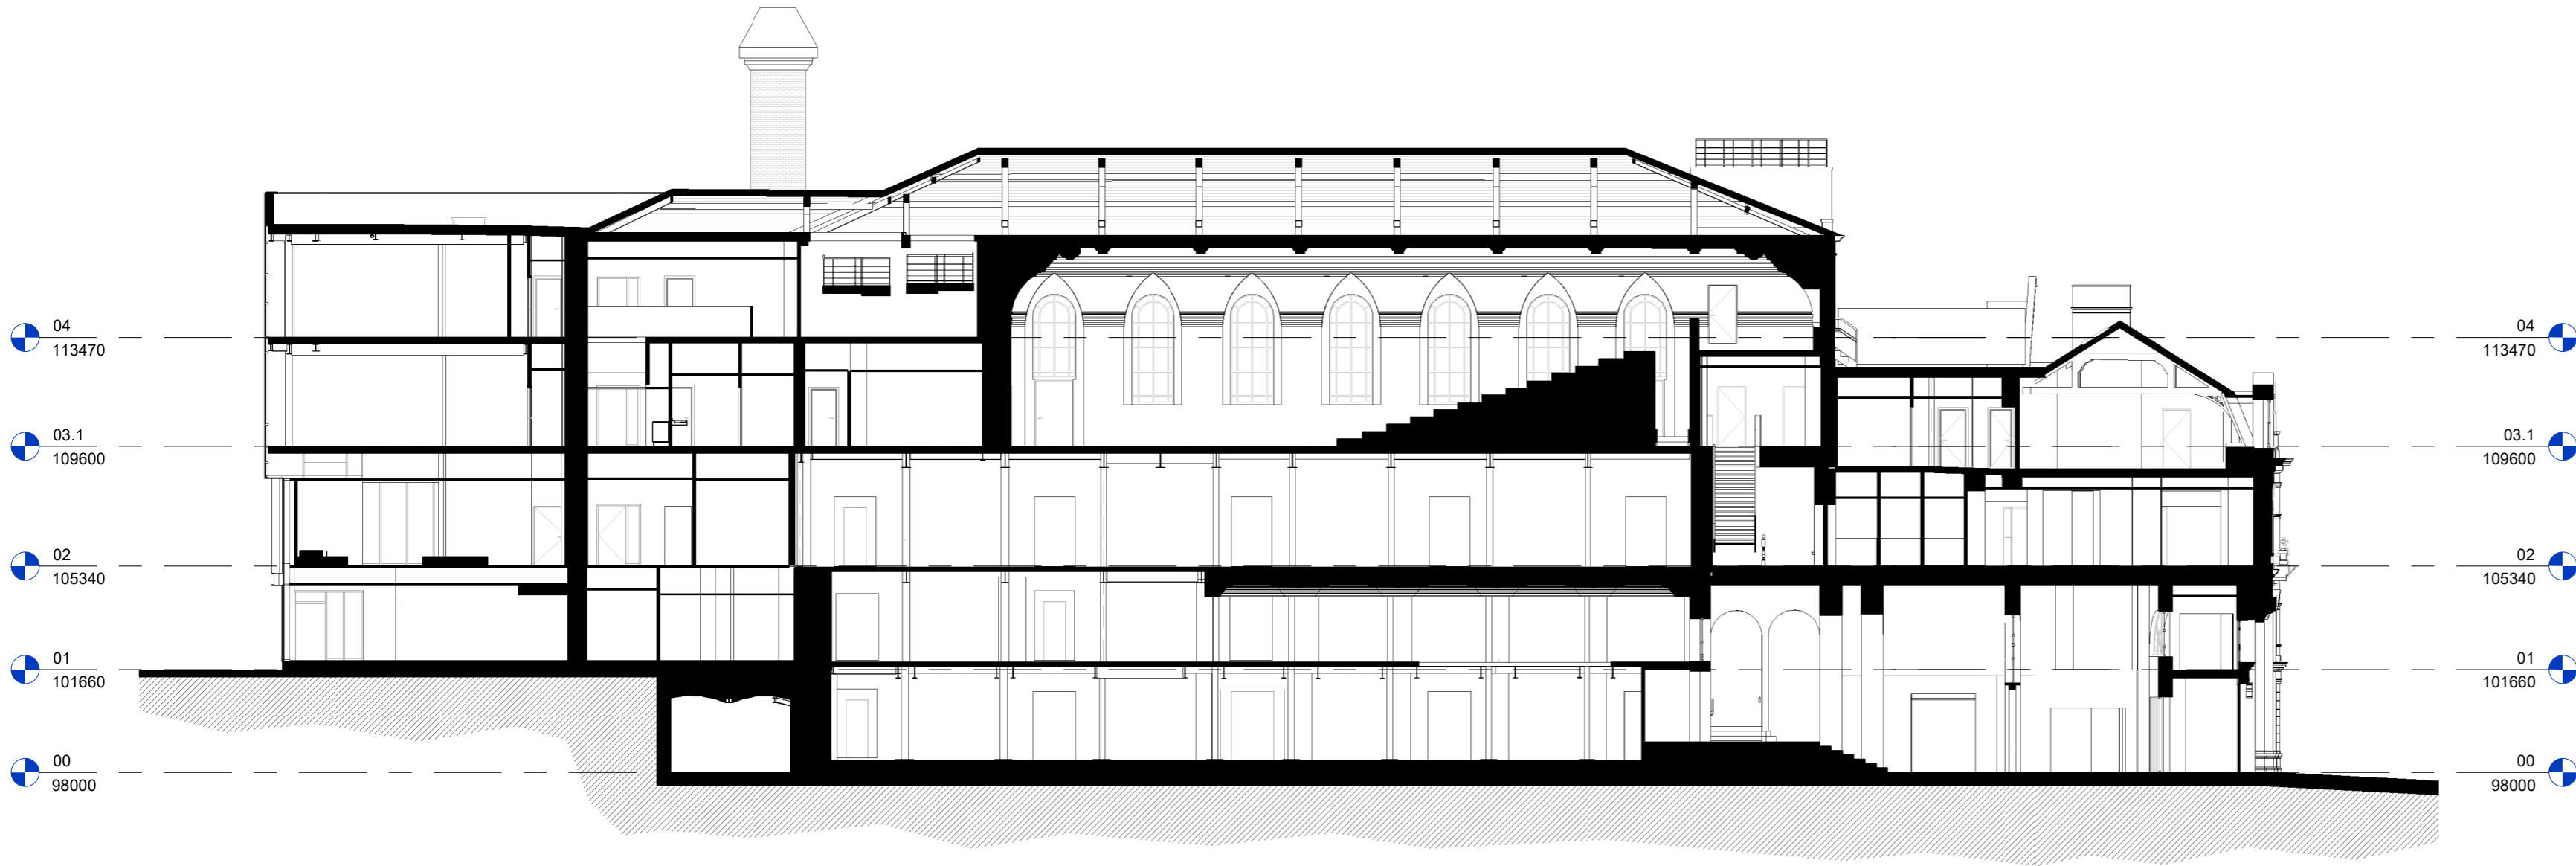

Section A-A
 Scale: 1 : 200

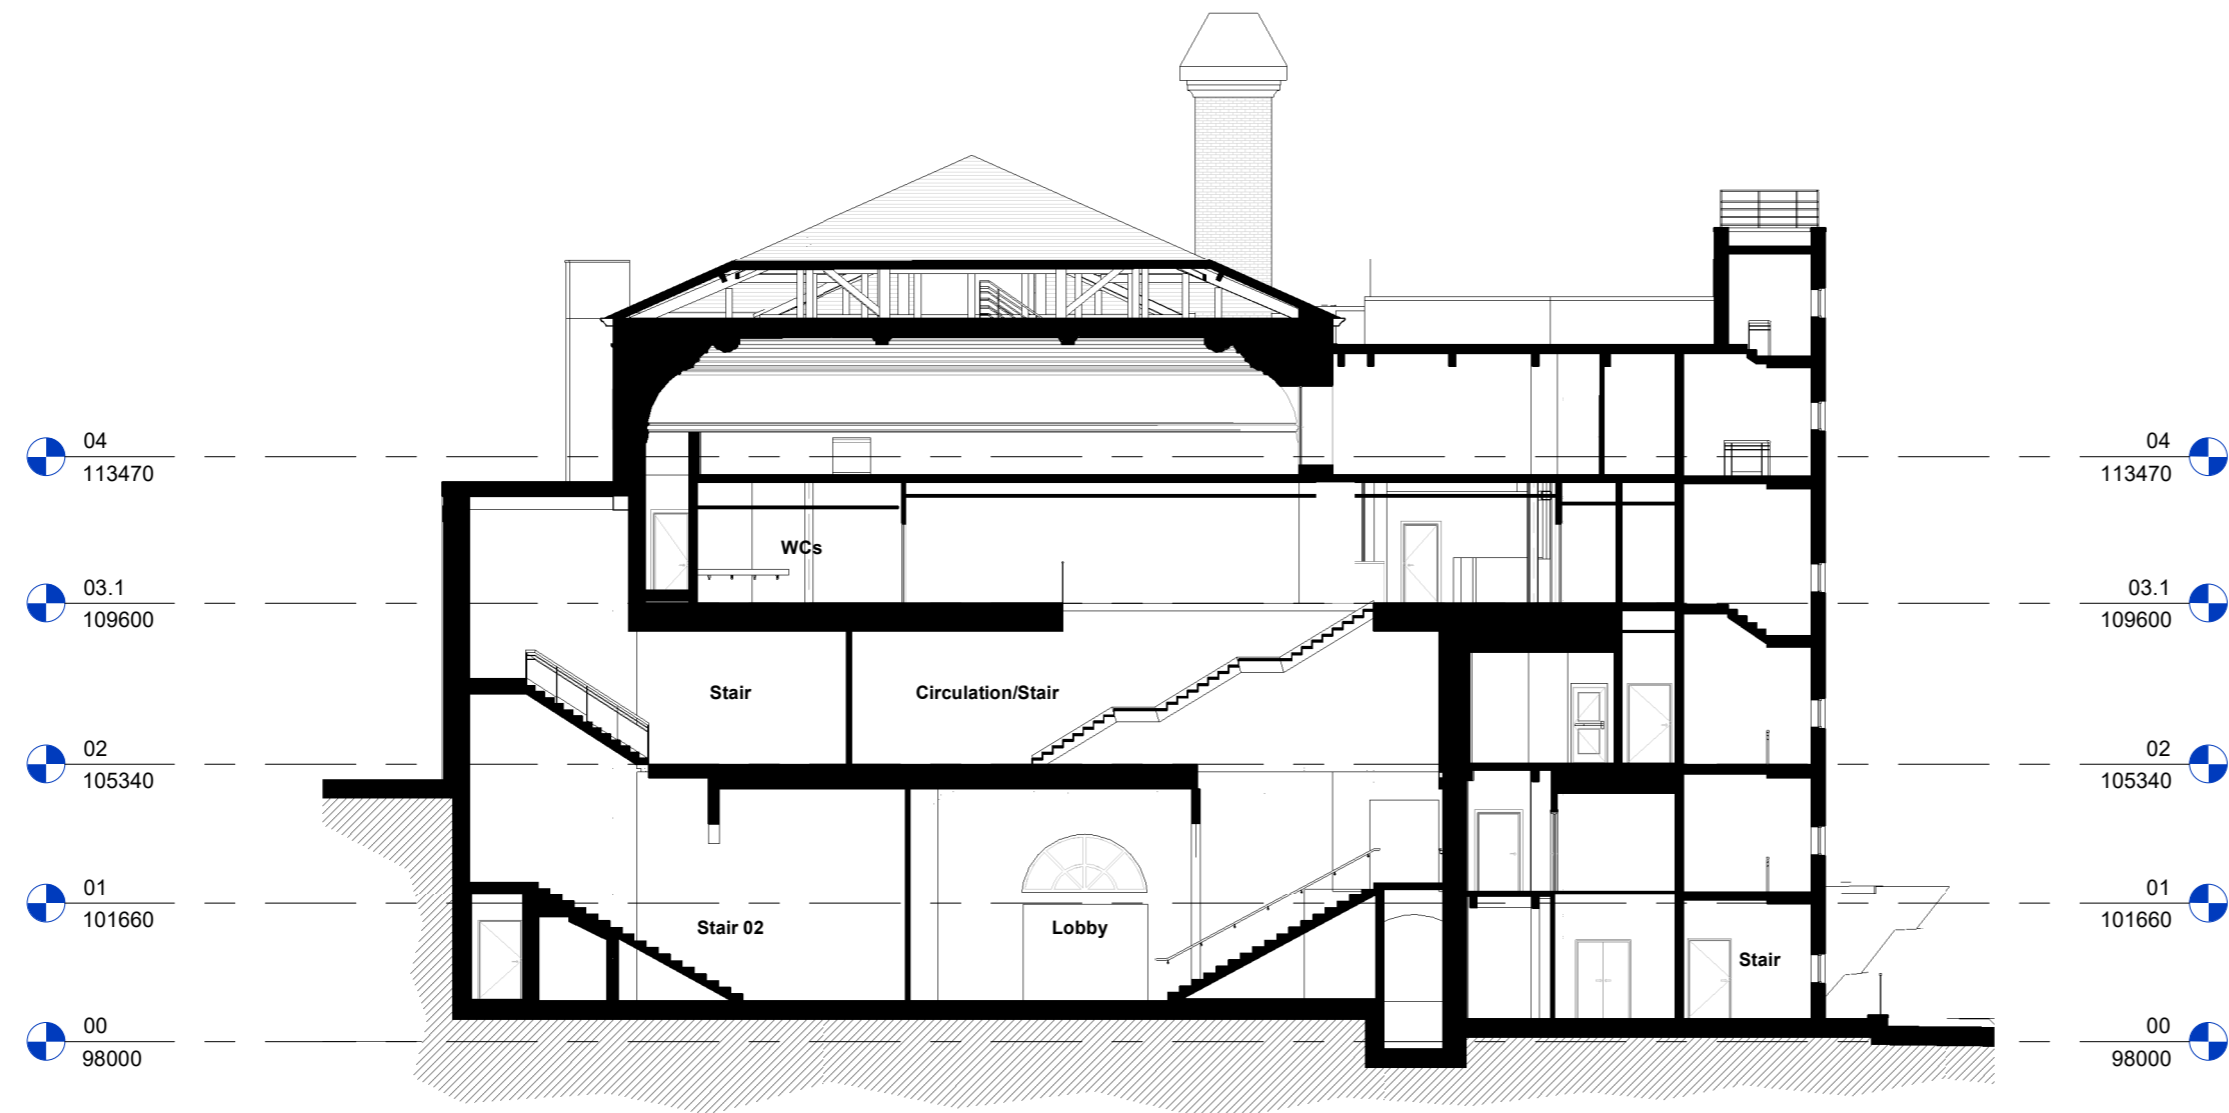

Section B-B
 Scale: 1 : 200

P01 ISSUED FOR PLANNING	06/05/2022	MBD	AJT
Rev Description	Date	By	Chk
Revisions			Suitability
Project			S2 INFORMATION

**11-1177-01
 BARNSELY CIVIC**

Client
**BARNSELY CIVIC
 ENTERPRISE**

Title
Proposed GA Sections

Drawing No.	Revision
BCE-HLM-01-ZZ-DR-A-00631	P01

Scale	Drawn
As indicated @A2	MBD
Date	Checked
20/04/2022	AJT



© HLMArchitects
 2nd Floor
 The Ruskin Building
 Tudor Square
 Sheffield S1 2LA
 www.hlmarchitects.com
 T. +44 (0) 114 263 9600
 F. +44 (0) 114 263 9650
 sheffield@hlmarchitects.com

