


2 Level 1
1 : 50




3 Level 2
1 : 50

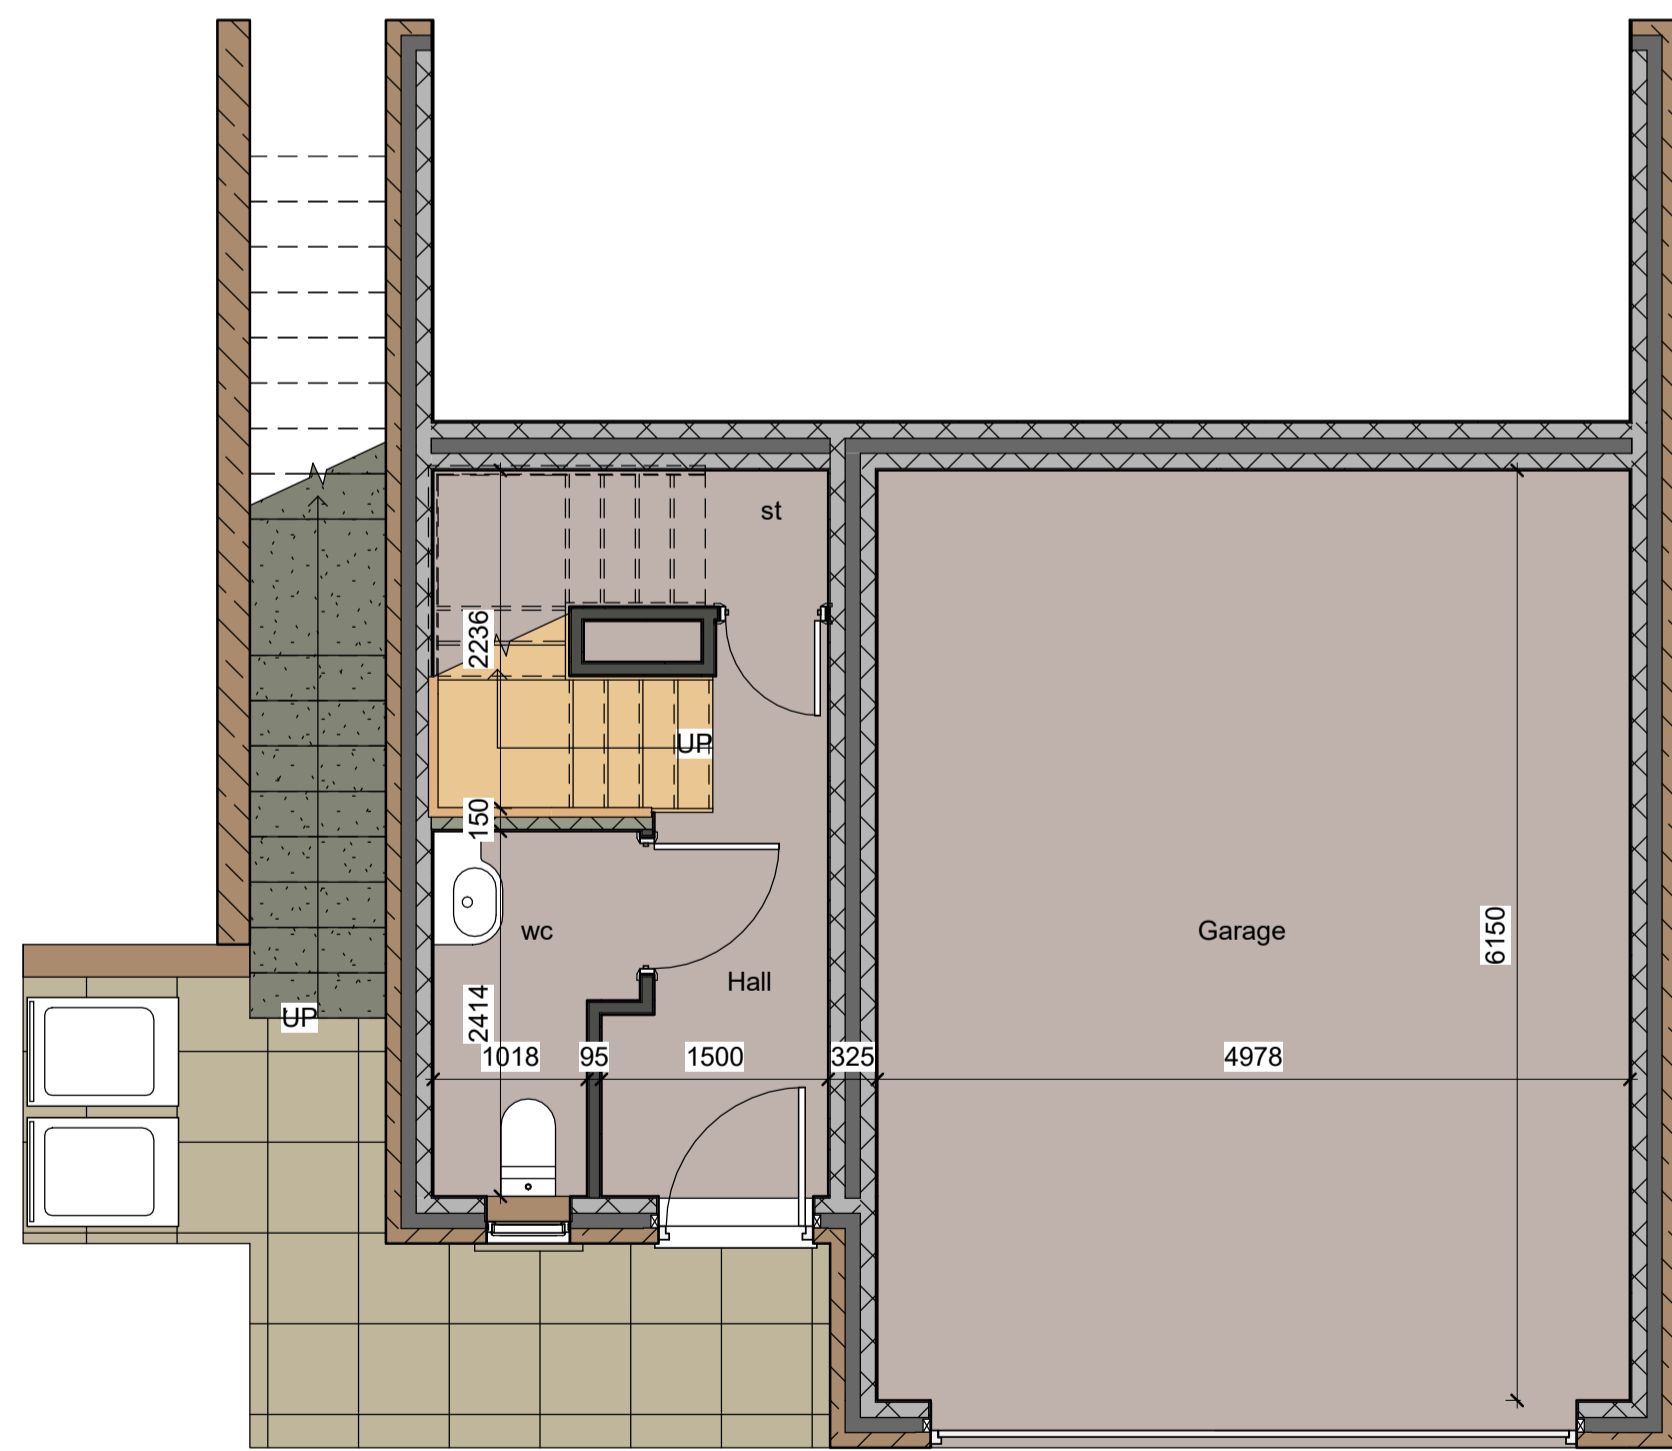


1 Level 0
1 : 50

Plots 1-4 as this, Plot 5 handed

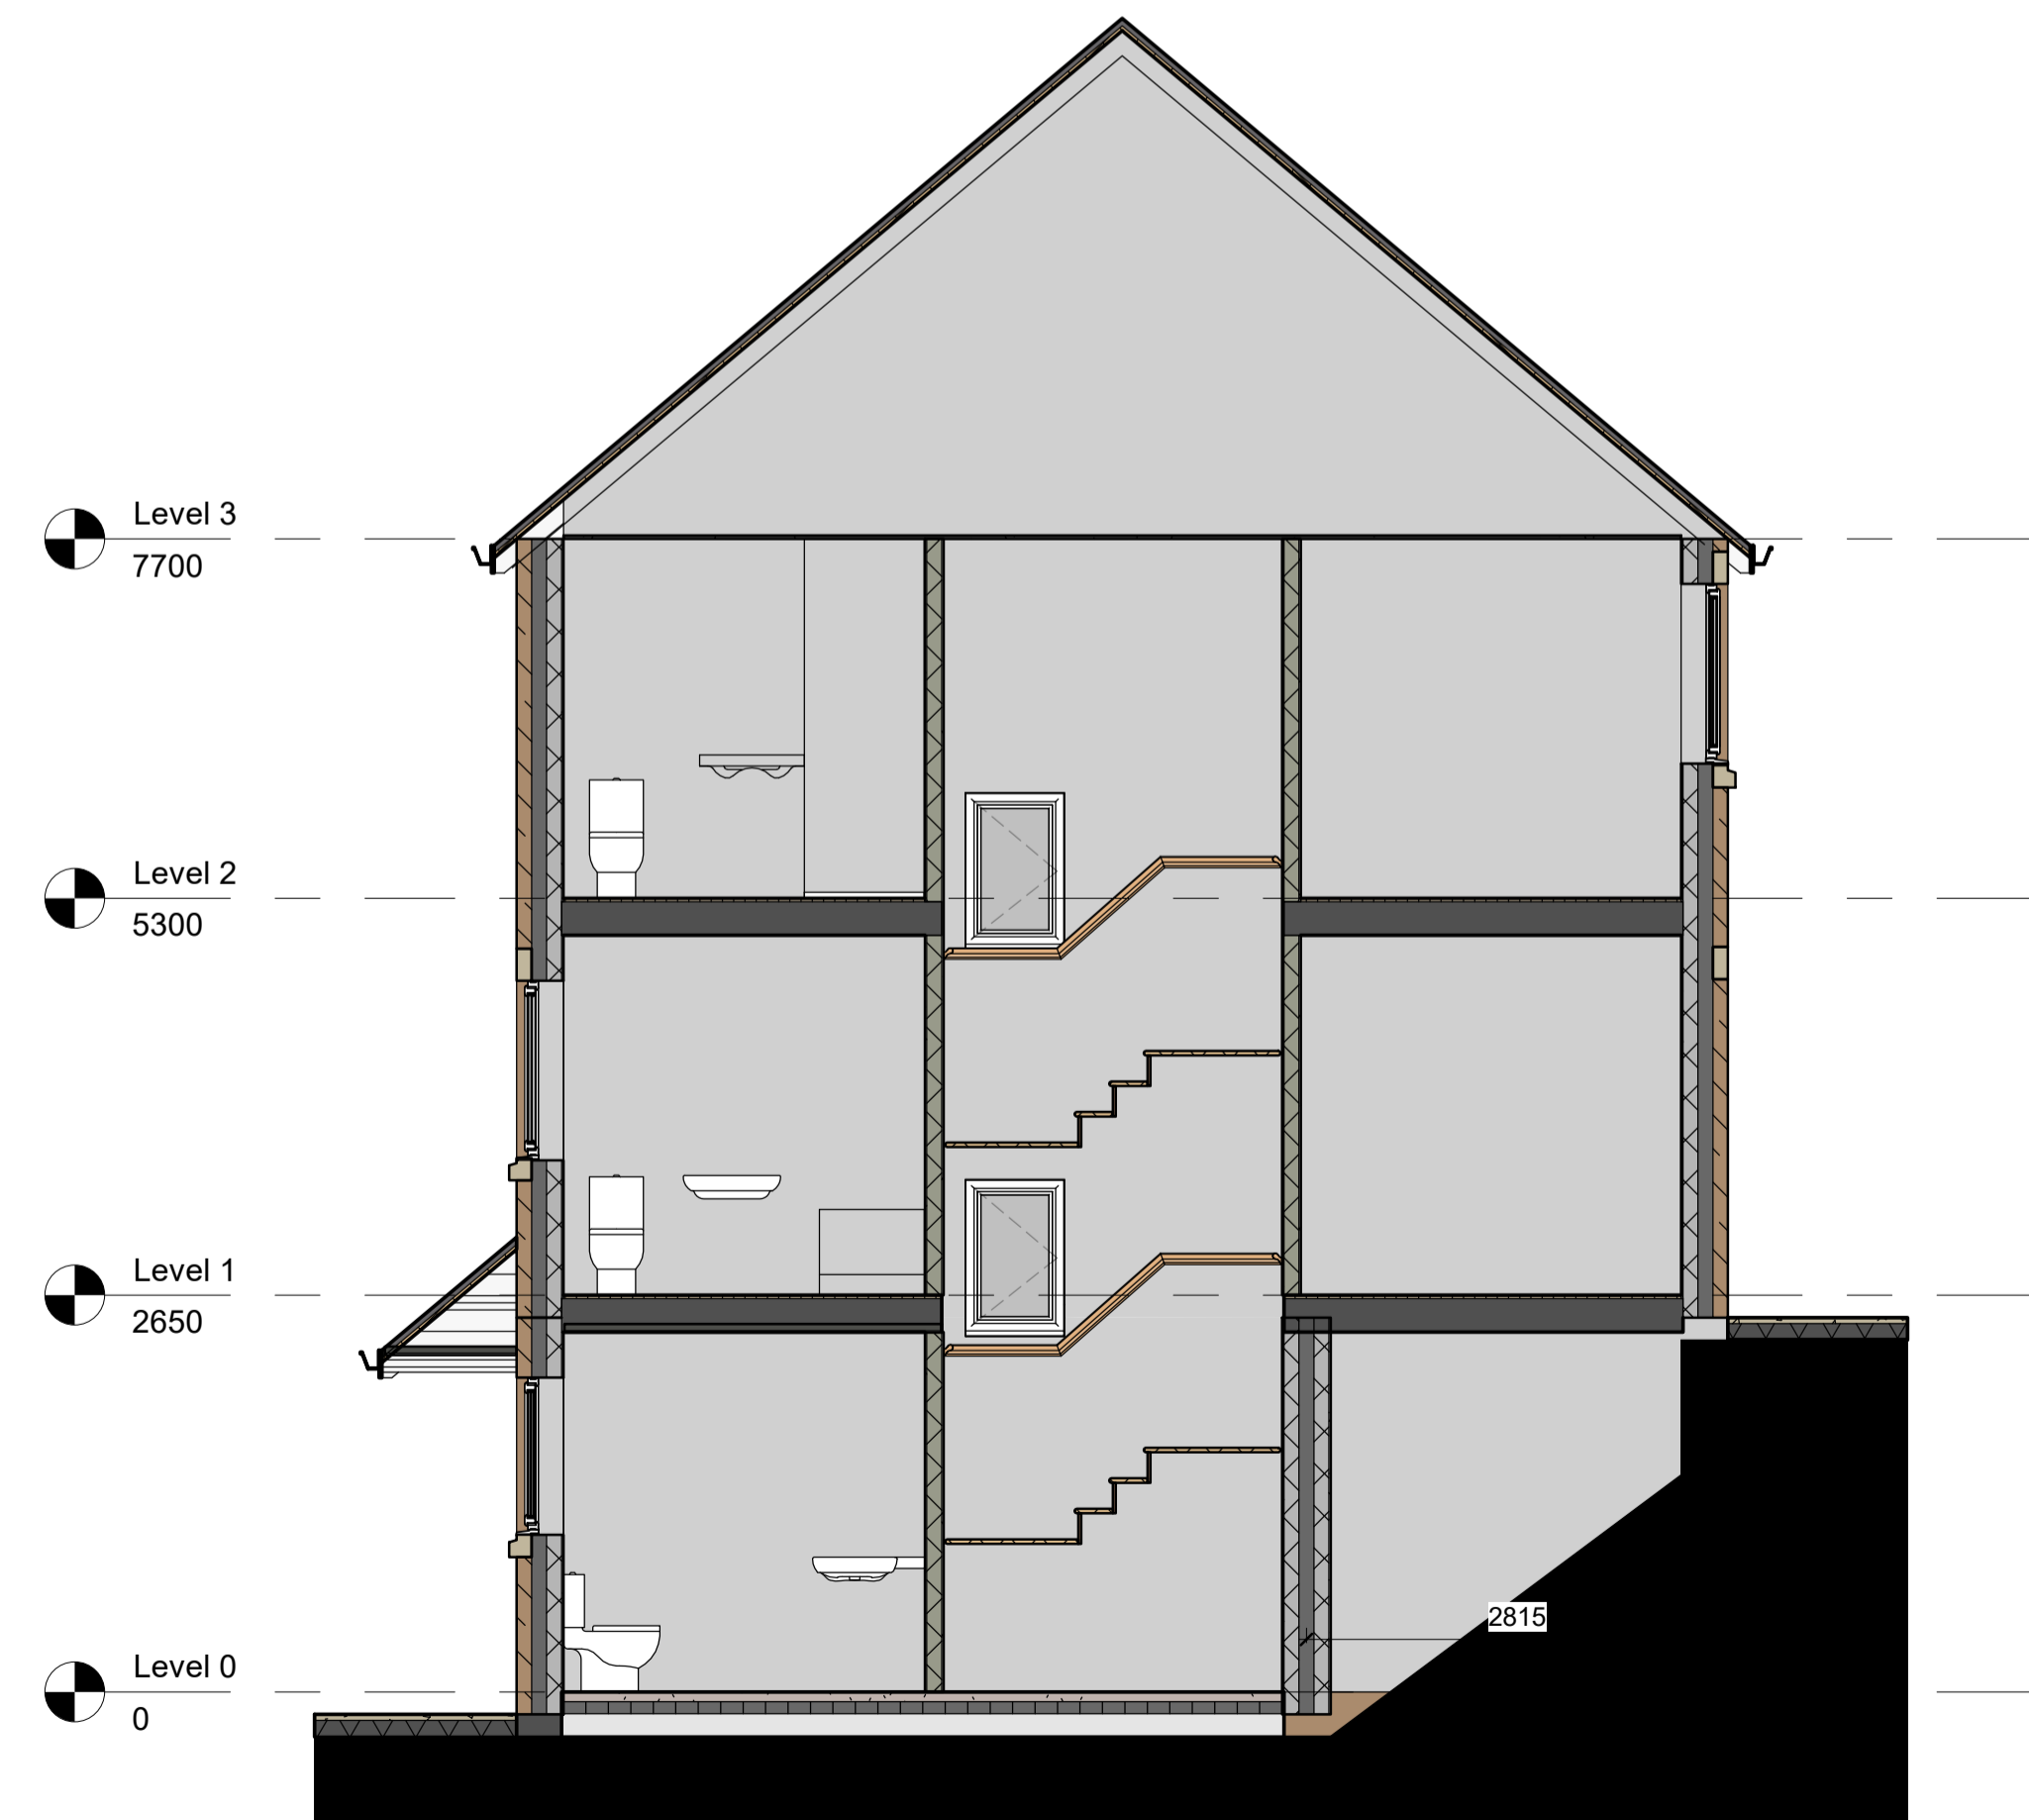

4 Section AA
1 : 50

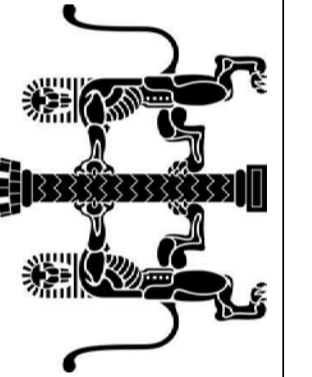

Rev	Description	Date

Hadfield Developments	
Tower Street, Barnsley	
House Type Plans and Section	
Project number	17-185-
Date	31/07/2017
Drawn by	MC
Checked by	Checker
P01	
Scale	1 : 50