




0. Ground Floor (1) 1:50

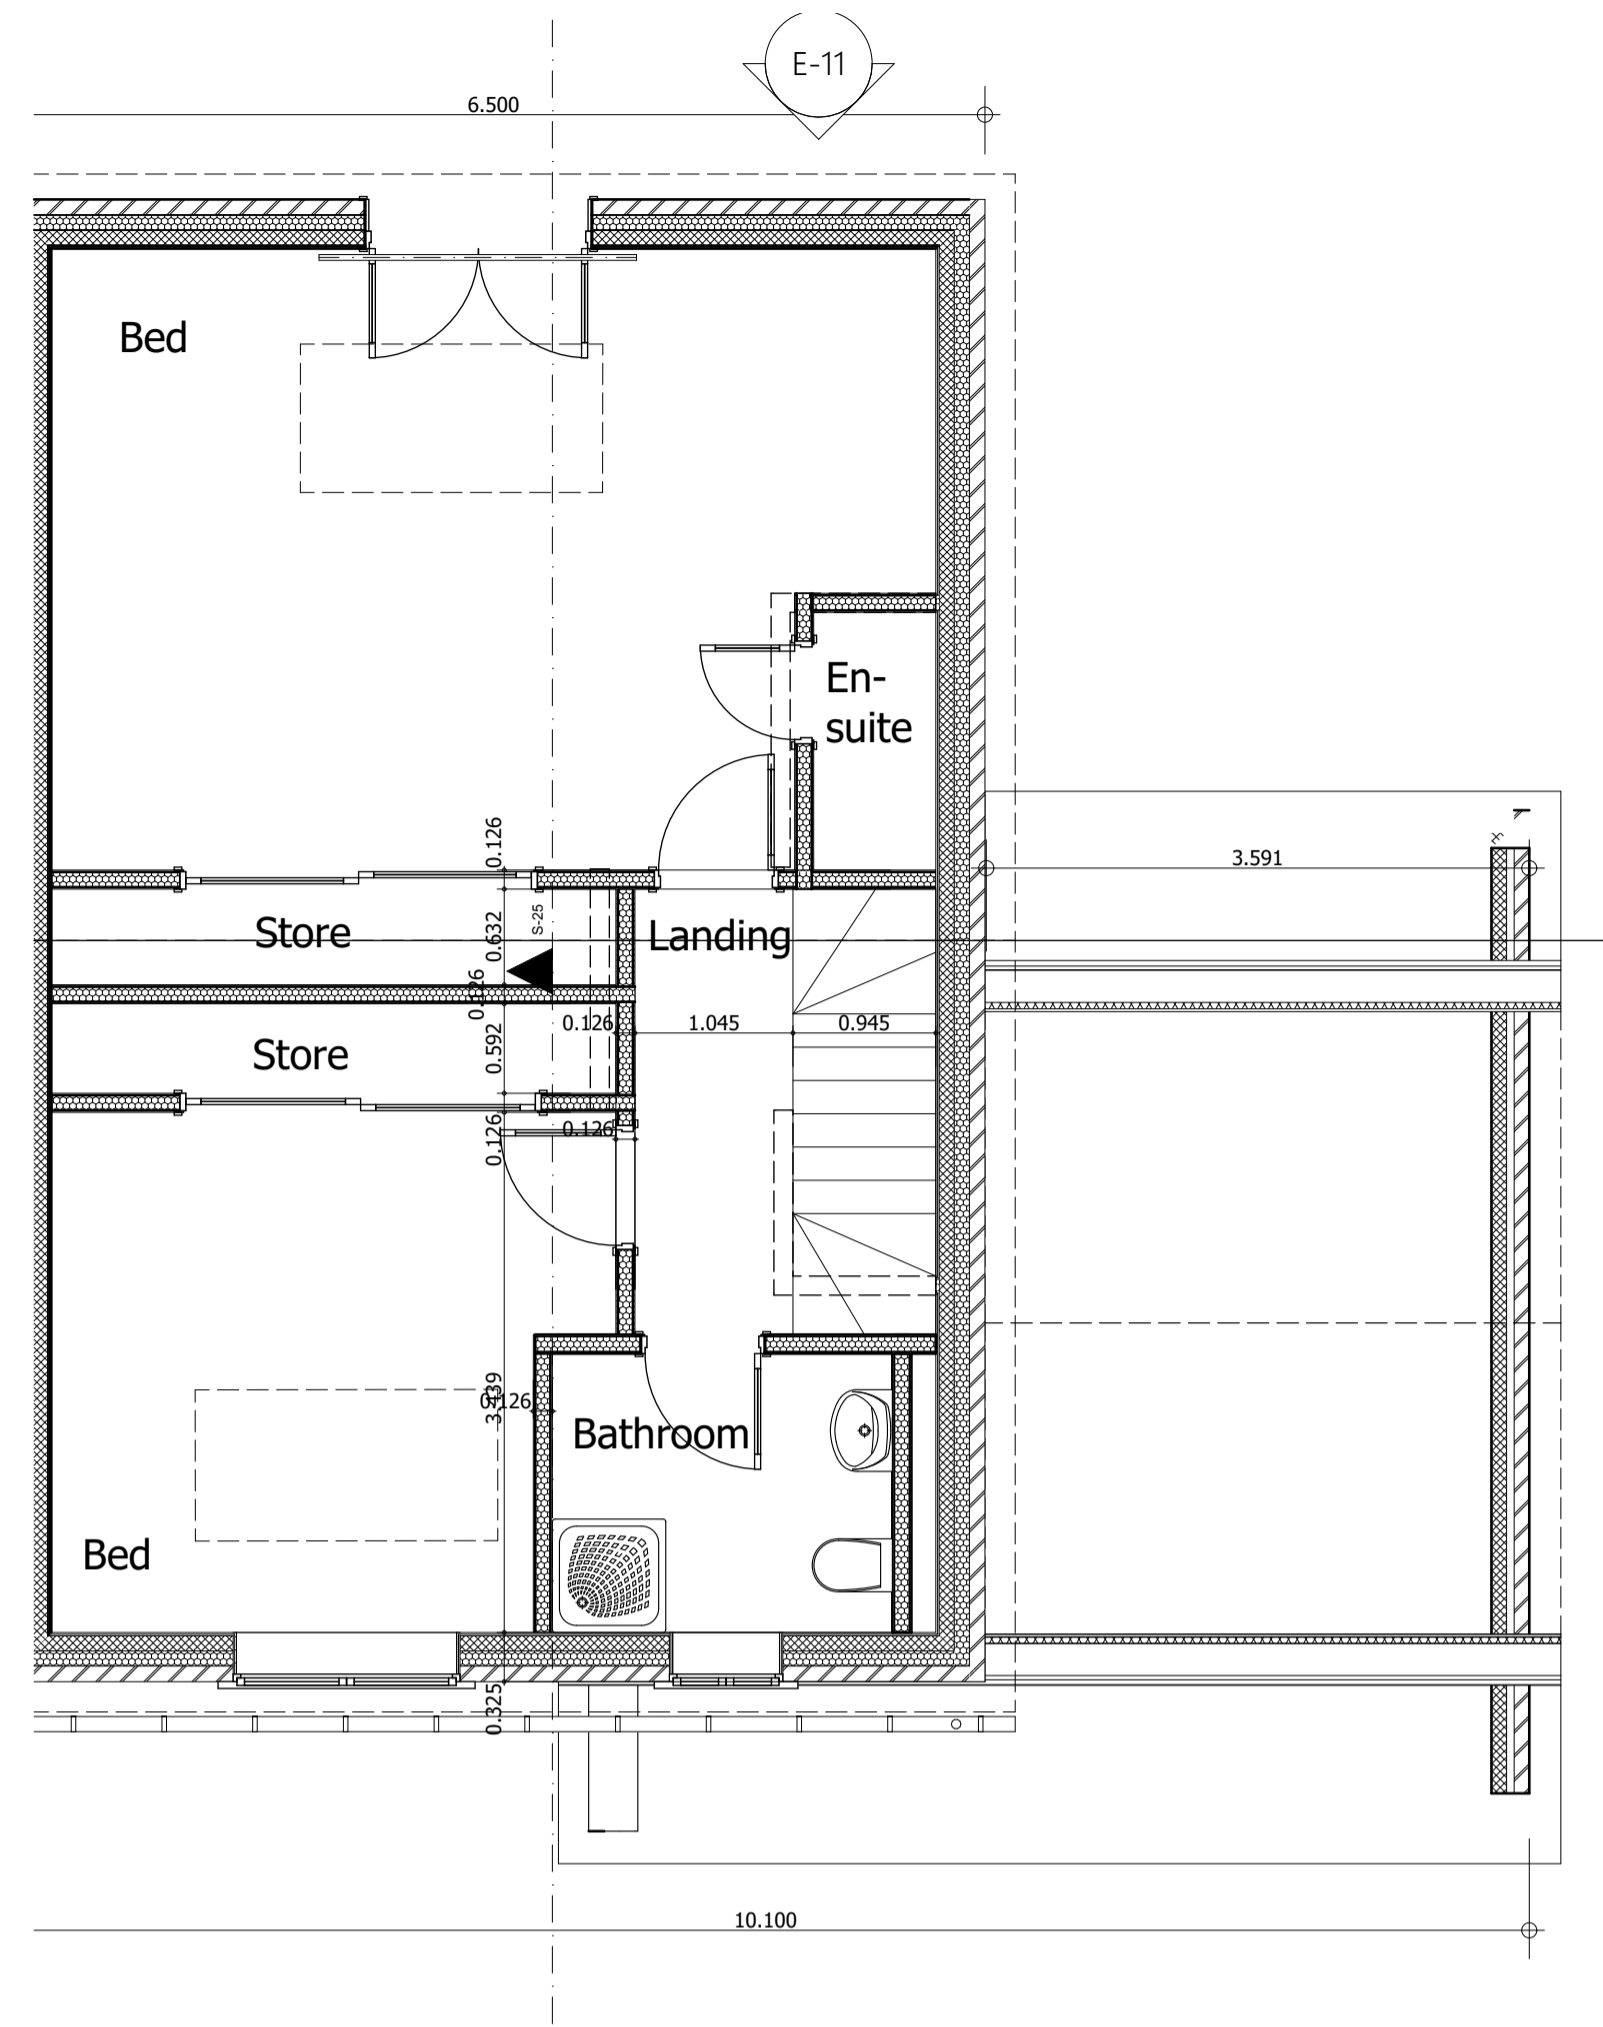

1. Story (1) 1:50

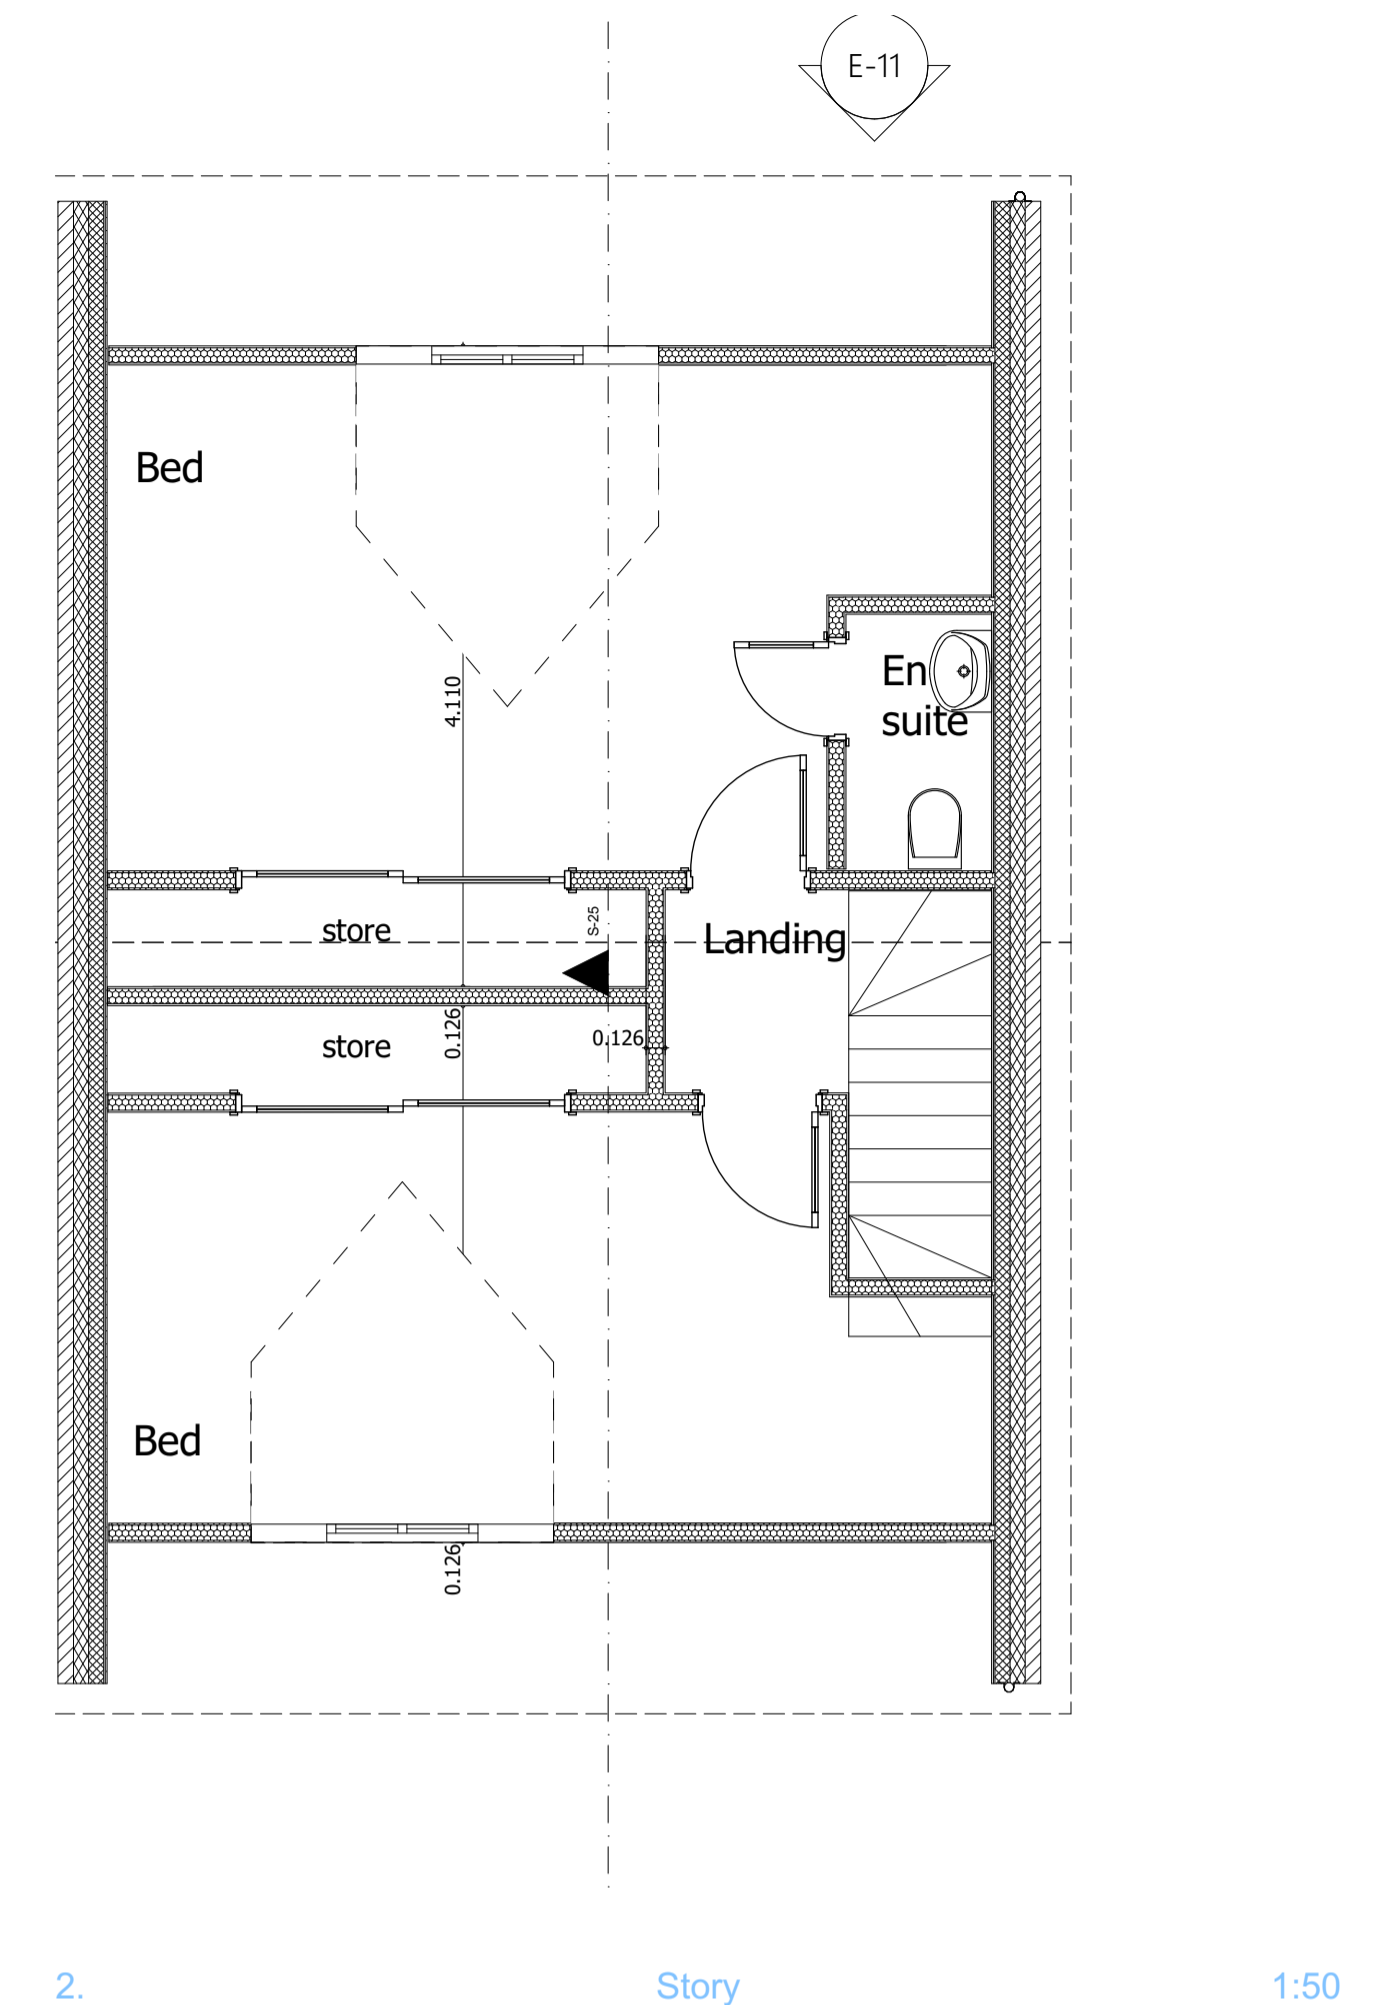

2. Story 1:50

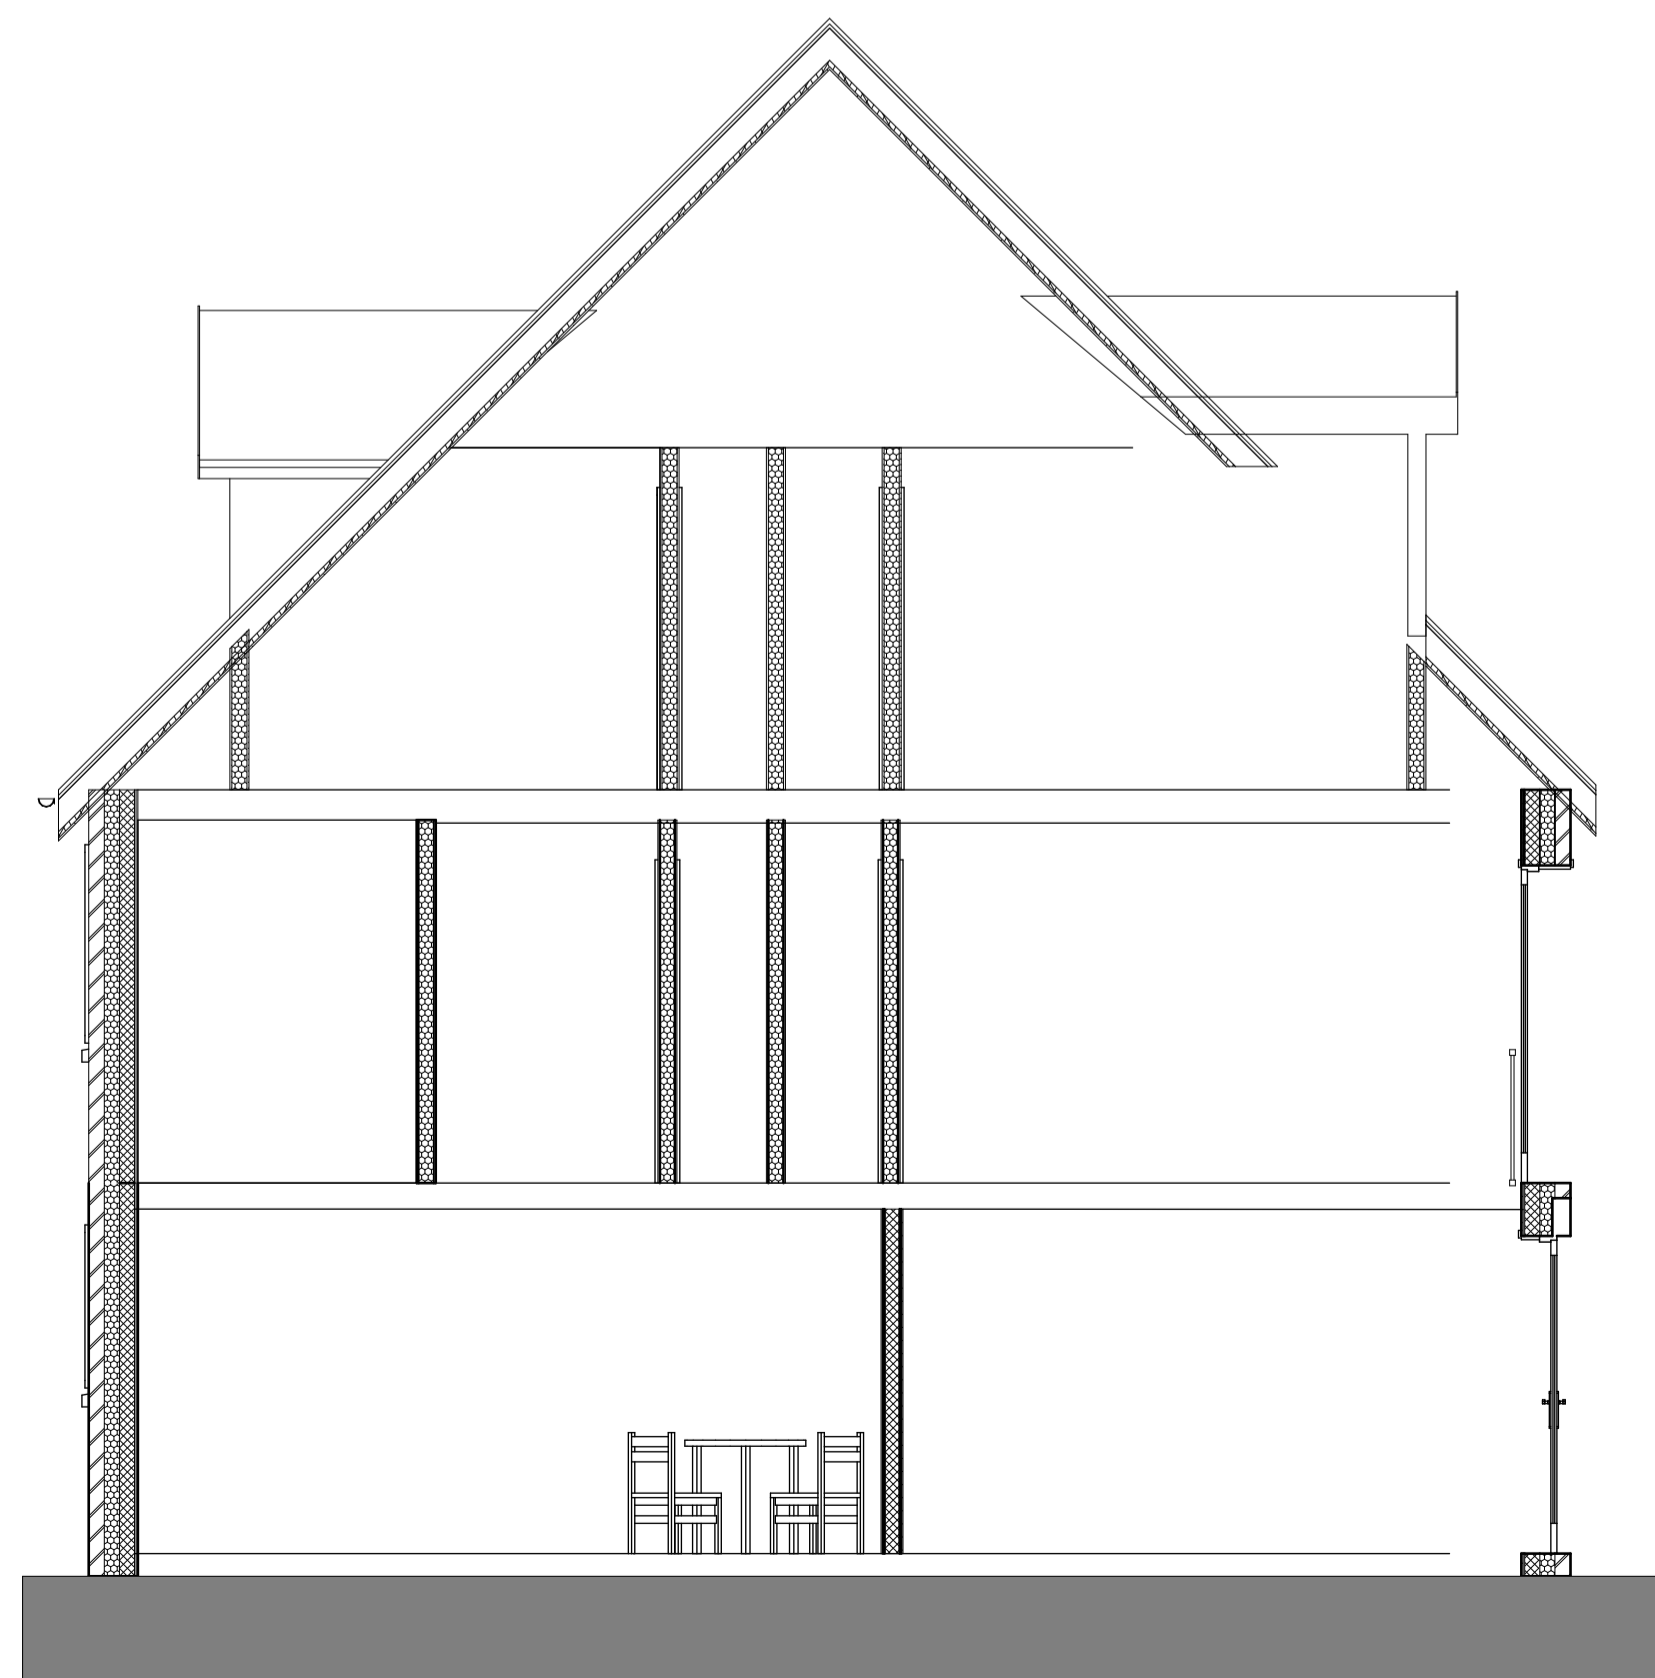

S-25 Building Section 1:50

Rev:	Date	Revision Notes

Client: C Masters


Project: Proposed 5 Residential Dwellings at 23 Bar Lane, Staincross house type 1, plot 2

Drawing Title: plans and section

Scale: 1:50 Date:14/06/2023

Drawn By: Rev:

Drawing Nr: 2

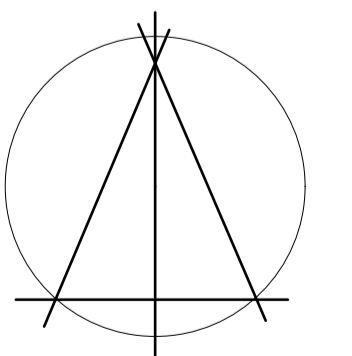

Alan Robinson
 Chartered Architect BA Dip Arch RIBA BSc (Hons)
 2 Gawber Road, Barnsley S75 2AF
 Tel/Fax 01226 286066
 Mob: 07947808933