


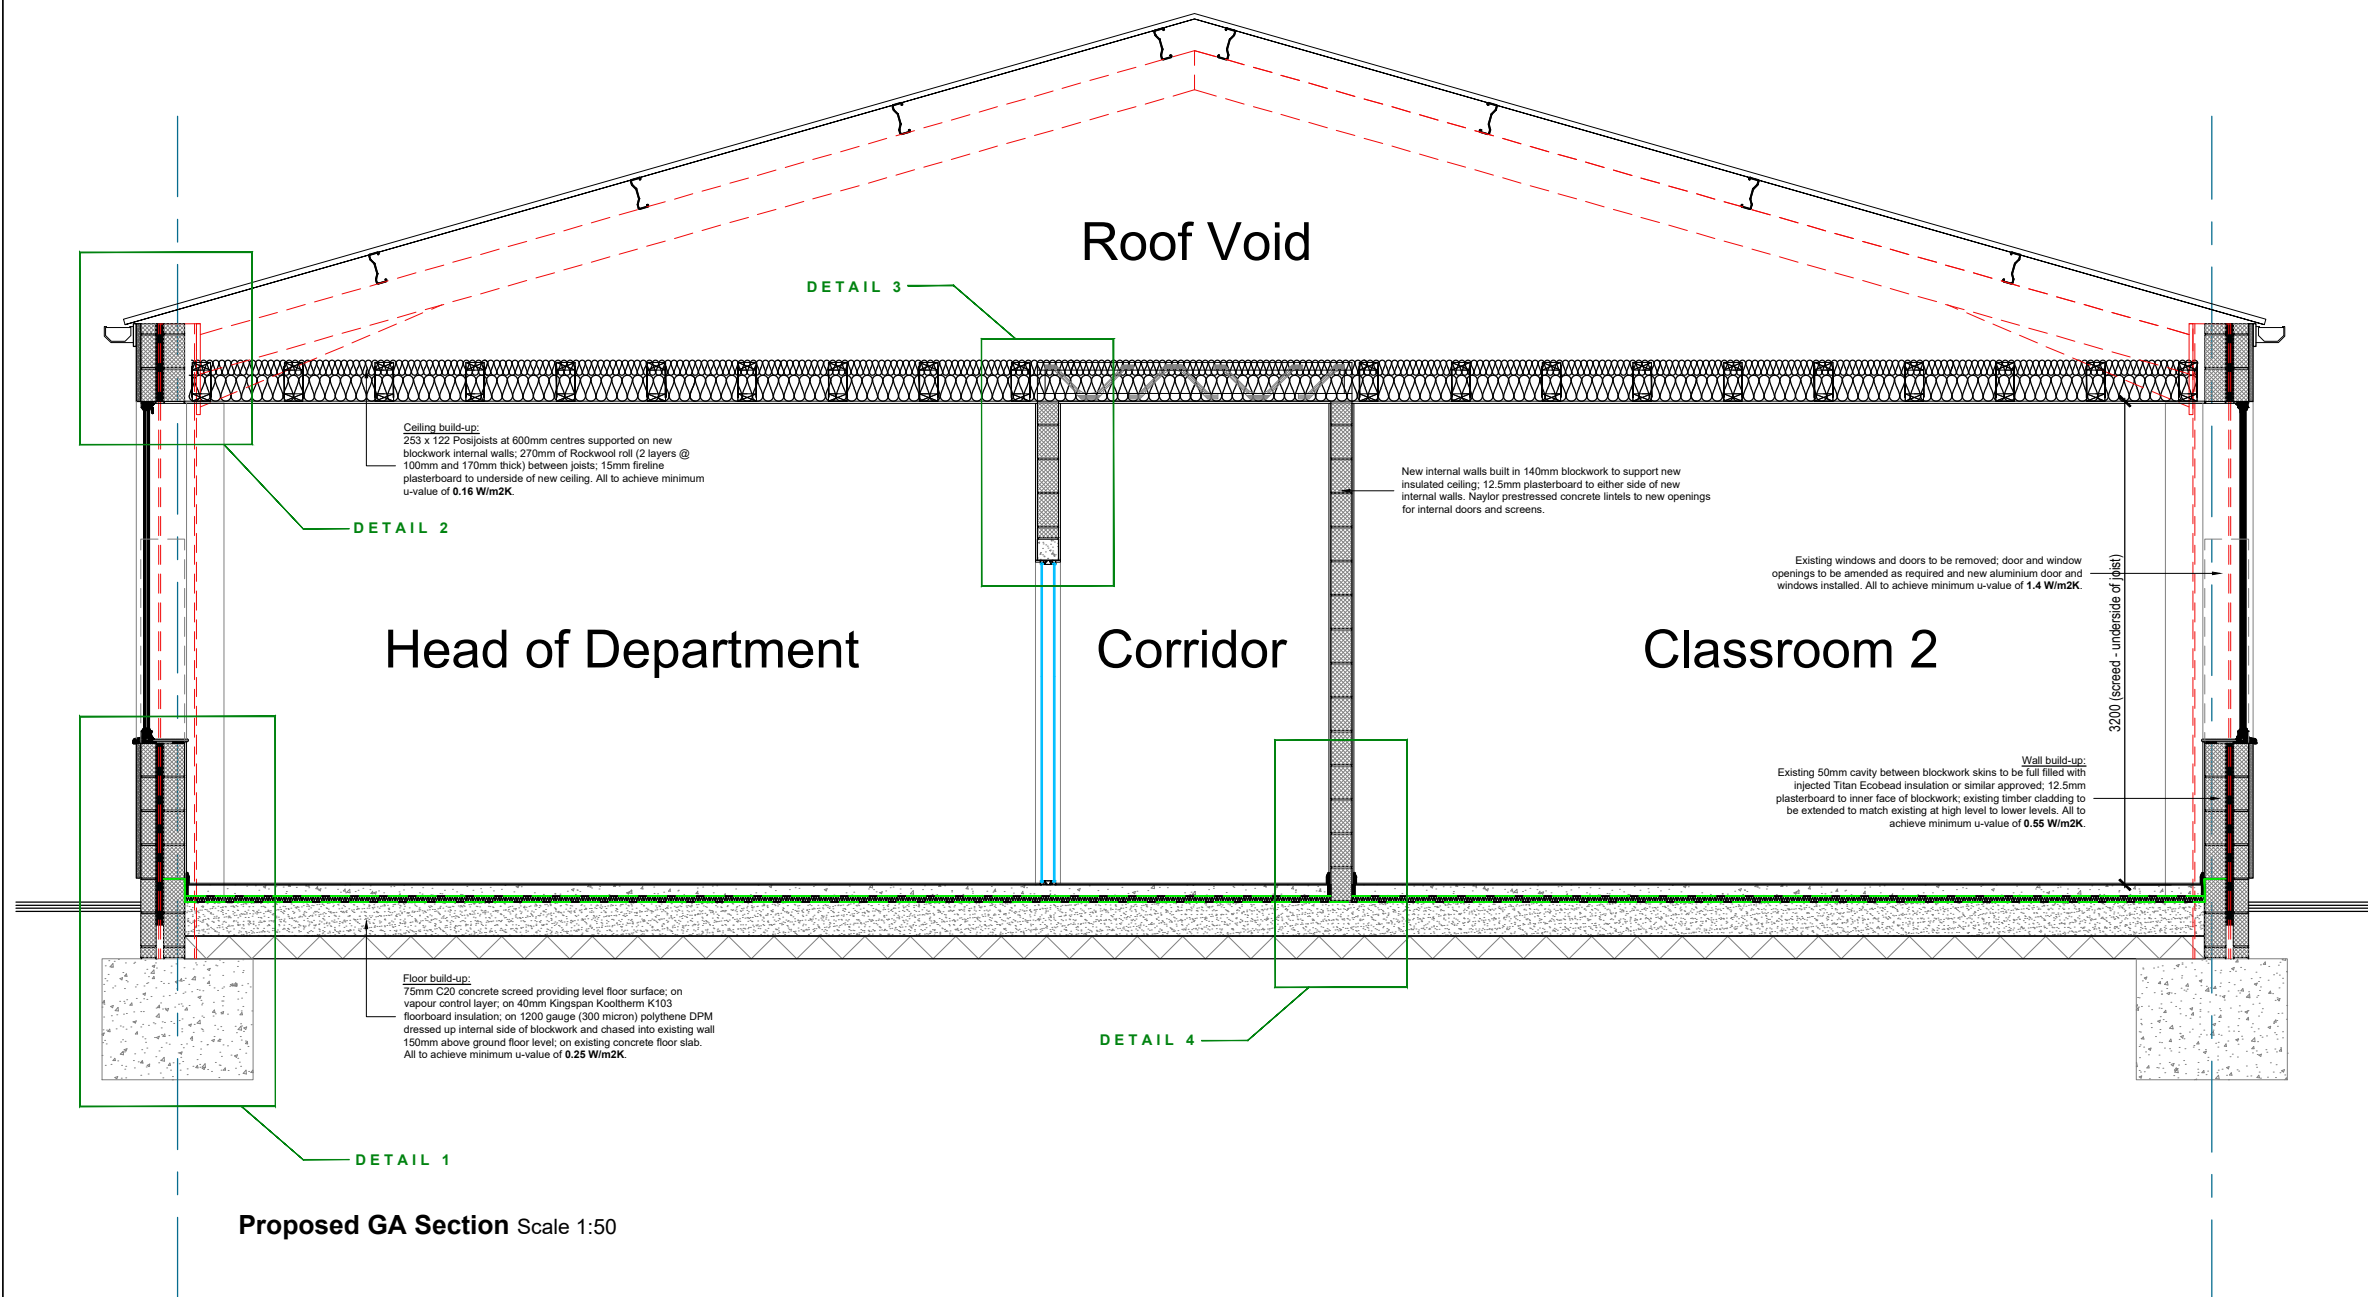

GENERAL NOTES

Do NOT scale from this drawing. Use dimensions illustrated only. All dimensions and levels are in millimeters. All dimensions and levels shall be verified on site before proceeding with works. The Architect must be notified of any discrepancy.

This drawing is the property of Stem Architects Ltd. Copyright is reserved by them and the drawing issued on the condition that it is not copied, reproduced, retained or disclosed to any unauthorised person, either wholly or in part without the consent in writing of Stem Architects Ltd

Description	Date	Drwn
-------------	------	------

CLIENT	Barnsley College
ADDRESS	Church Street
	Barnsley
	South Yorkshire

stem Architects Ltd	22 Brayford Wharf North
	Lincoln
	LN1 1BN
	E info@stemarchitects.co.uk
	T +44 (0)1522 515900
	stemarchitects.co.uk
	Lincoln
	Hull

PROJECT.	Wigfield Farm, Barnsley
No.	COM_534
DWG TITLE.	Proposed Conversion GA Section

DWG No.	REV
2203	*

DRWN BY.	BSC	CHECKED BY.	MT
SCALE.	A3@ 1:50	DATE	09/02/22

STATUS.	Construction
---------	--------------

Wigfield Farm, Barnsley Tractor Shed Conversion - Phase 2 Works