


1 Proposed Section AA  
Scale: 1:50

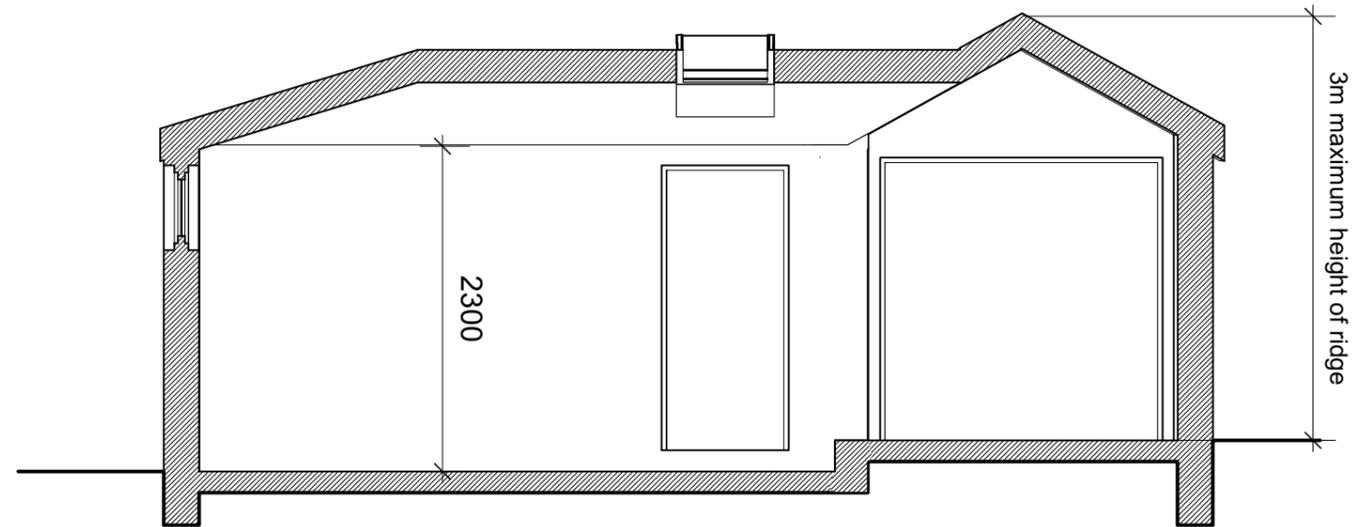

2 Proposed Section BB  
Scale: 1:50

P01 17/07/2025 Prelim Issue

DO NOT SCALE FROM DRAWINGS.

Client

Address

2 Meadow View,  
Hoylandswaine, Sheffield, S36  
7JU

Project

2421 2 Meadow View

Drawing

Proposed Workshop  
and Garage Sections



Scale  
1:50 @ A3

Date  
17/07/2025

Dwg No.  
2421-RLDM-00-DR-A-10300

Rev: P01

