



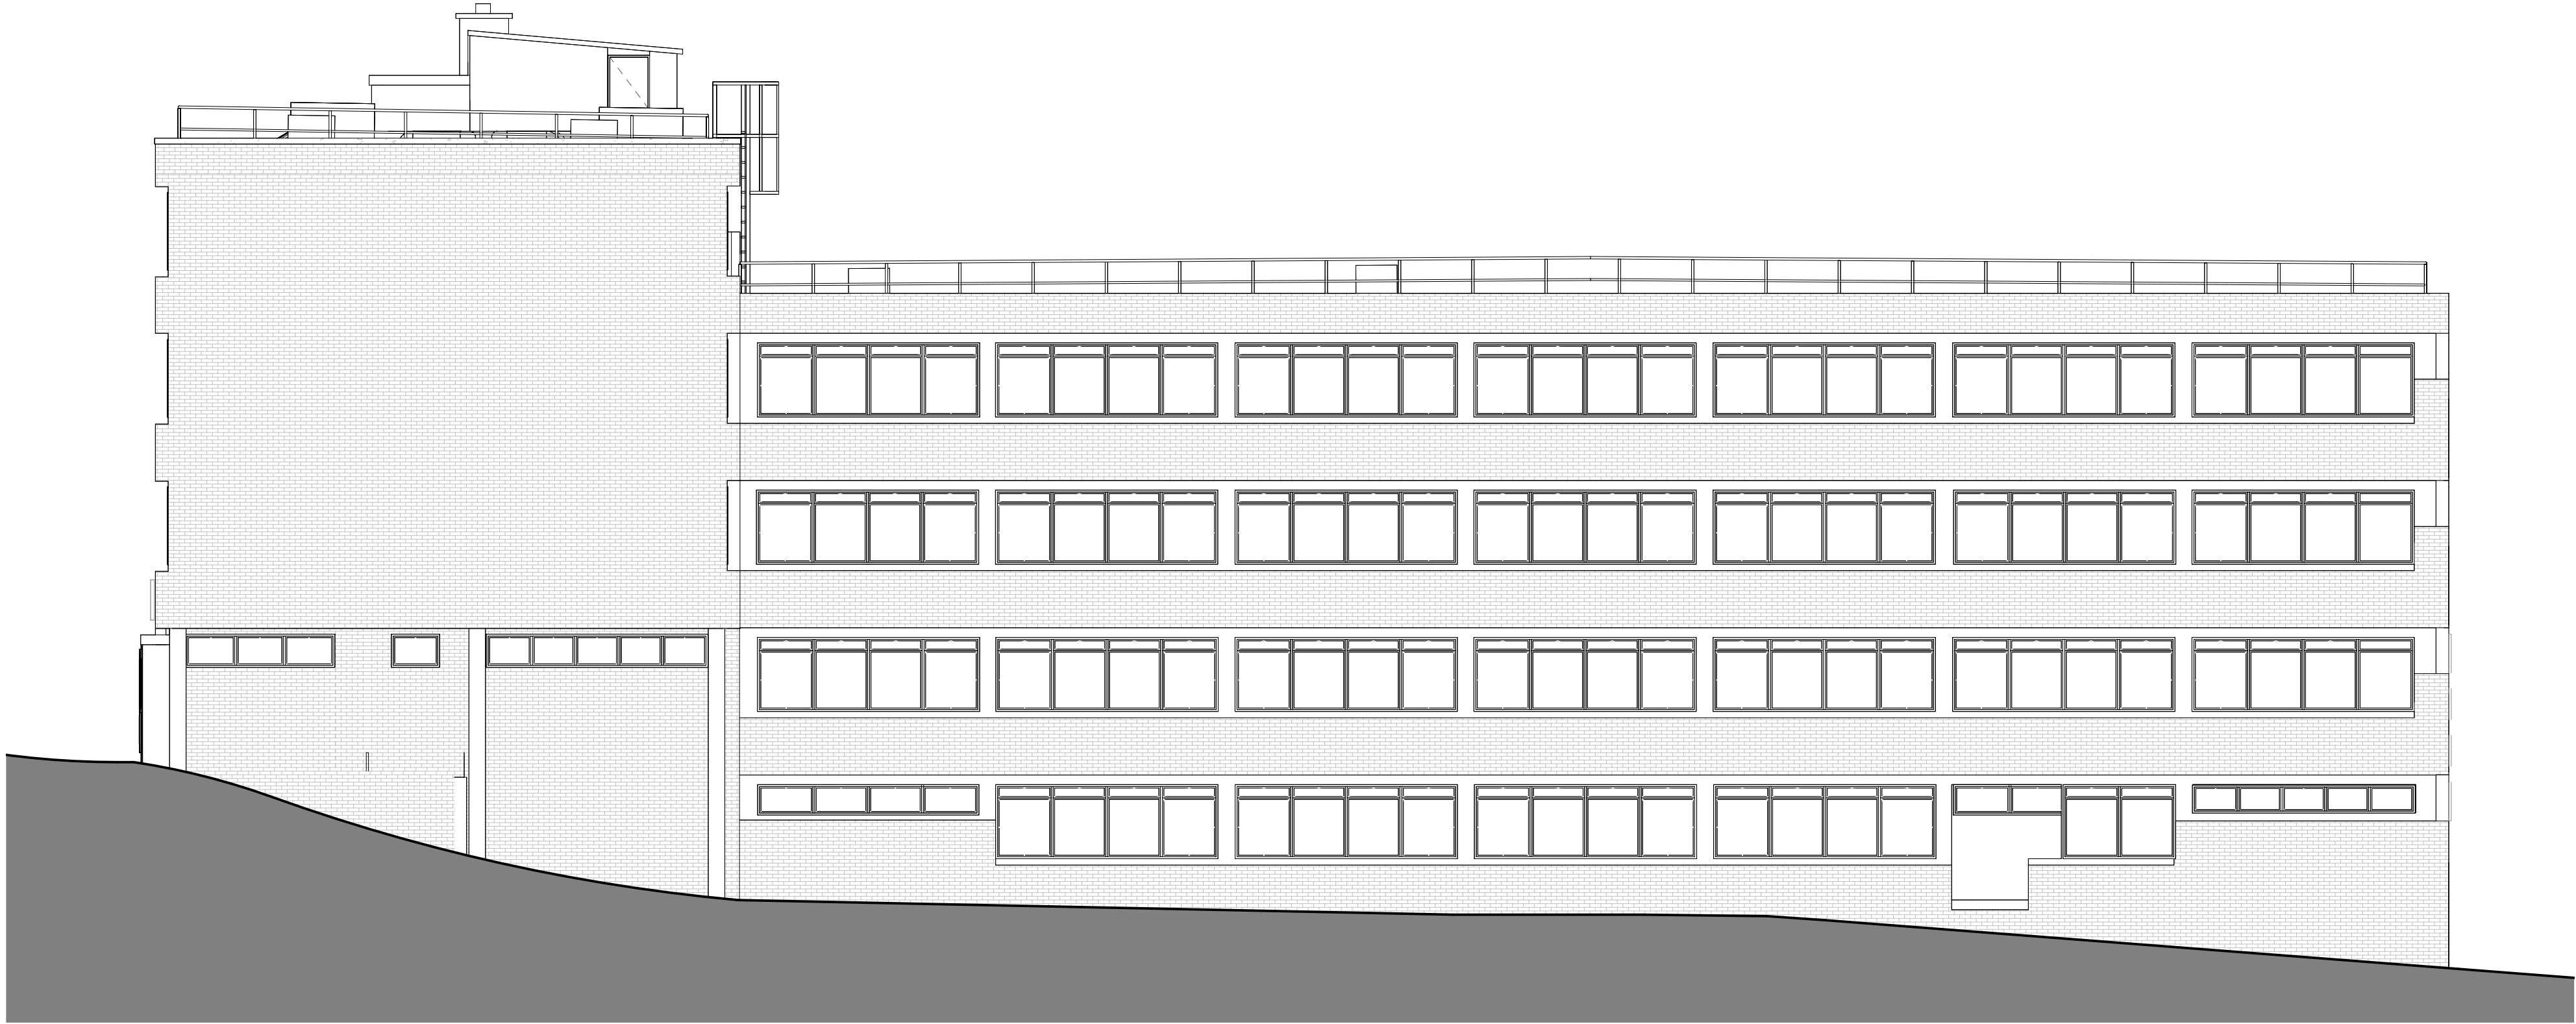

Existing Elevation - South

1 : 100

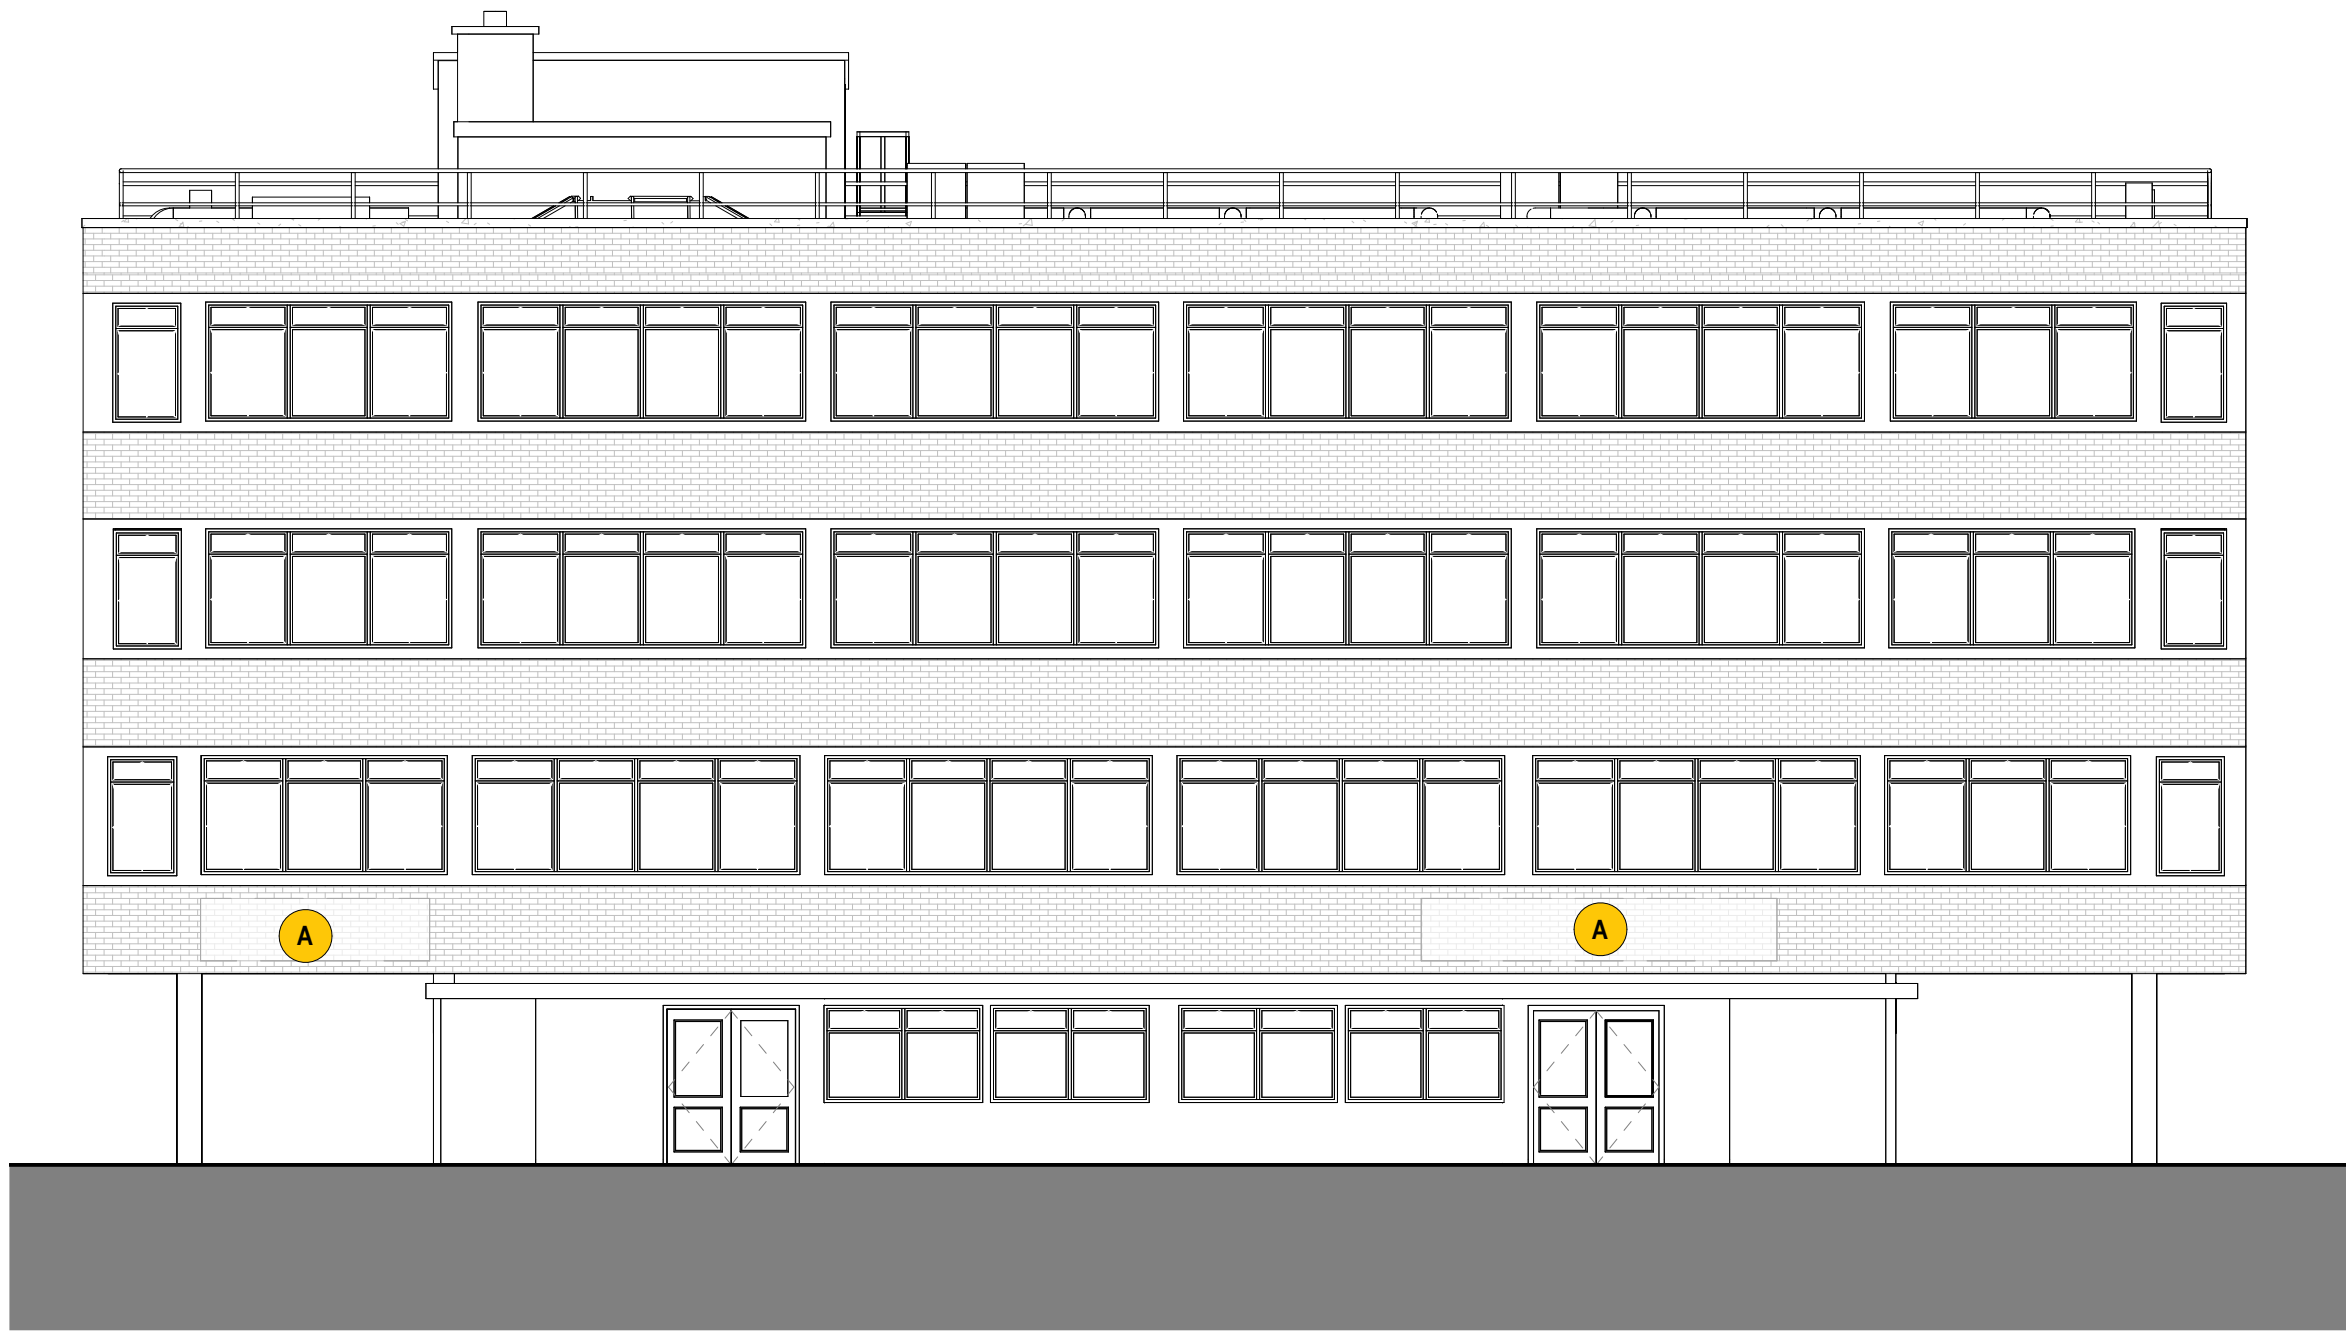

Existing Elevation - West

1 : 100

EXISTING ELEVATIONS KEY:

A

Existing Signage

COPYRIGHT RESERVED:
The Copyrights to all designs and drawings are the property of Seven Architecture. Reproduction or use for any purpose other than that authorised by Seven Architecture is forbidden.


GENERAL NOTES:

- All dimensions to be checked on site. The Contractor shall verify and be responsible for all dimensions.
- DO NOT scale the drawing - The drawing must not be scaled for any purpose, refer to written dimensions only.
- Any queries or doubts, drawing errors, omissions or divergences shall be reported to Seven Architecture without delay and prior to works being carried out.
- This drawing is subject to statutory approvals.
- All works are to be in accordance with the planning approval and my subsequent approved Local Authorities planning correspondence including drawings, documents and reports.
- All works are to comply with the Building Regulations, British Standards, Code of Practice and any Local Statutory requirements.
- All works are to comply with current Health & Safety Legislation, HSE recommendations / guidance and the current CDM regulations.
- All architectural drawings are to be read in conjunction with the relevant architectural specifications and outline specification sheets.
- All the details and setting-out drawings to be read in conjunction with the relevant consultants and subcontractor drawings.
- All details and setting-out drawings are design intent only. Final arrangement is subject to design development and coordination with Design Team consultants and relevant subcontractors.


REV.	DESCRIPTION:	DATE:	DRAWN:	CHECK:
P01	Planning Issue	24/06/25	WR	SP

DRAWING SCALE:

1:100 @ A1

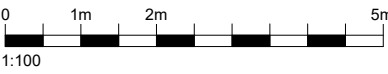

KEY PLAN (NTS):

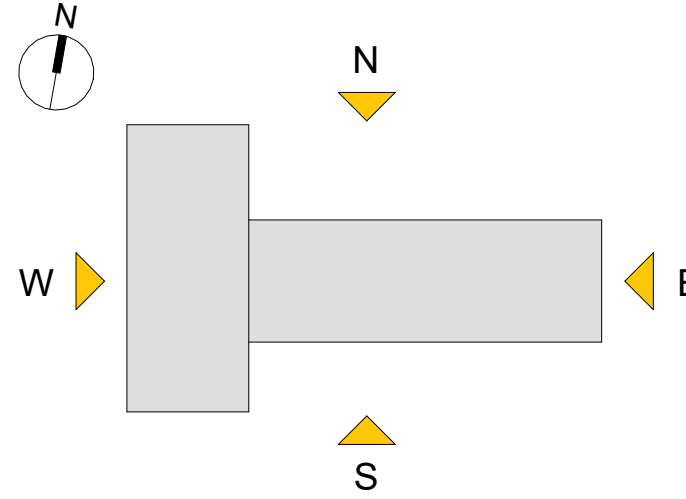

CLIENT:
Barnsley College

PROJECT TITLE: Eastgate Refurb	PROJECT NO: 20972
-----------------------------------	----------------------

DRAWING TITLE:
Existing Signage Elevations (Sheet 2 of 2)

DRAWING NO:

PROJECT	ORIGIN	FUNCTION	SPATIAL	FORM	DISCIPLINE	NO.#	REVISION
EAR	SEV	ZZ	ZZ	DR	A	00525	P01

SUITABILITY DESCRIPTION	
REVISION DESCRIPTION	PLANNING