



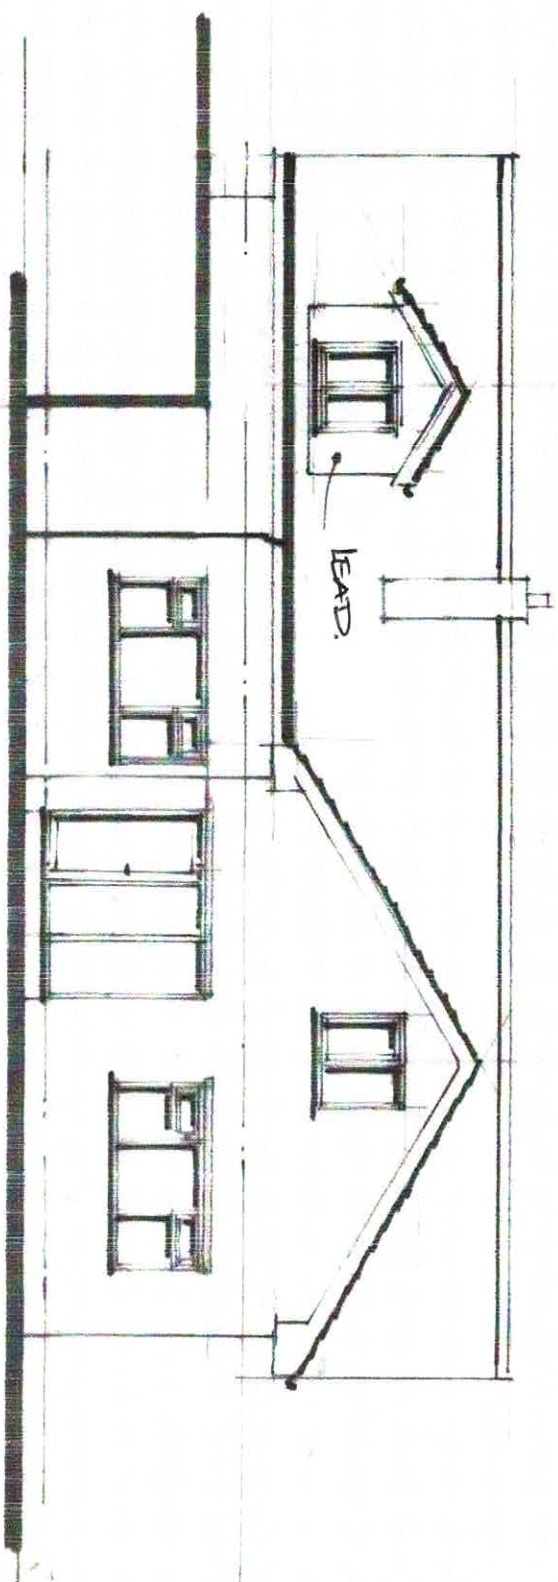


Front Elevation

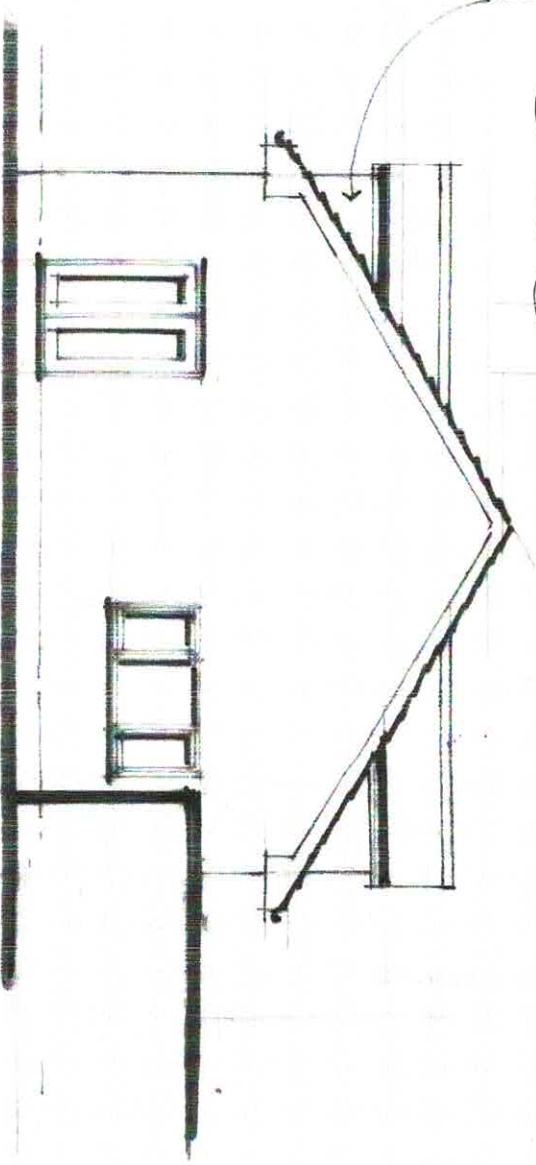

Side Elevation on A

LEAD FLASHING TO ALL DORMER SIDES & PEAK


New external stonework to match existing.

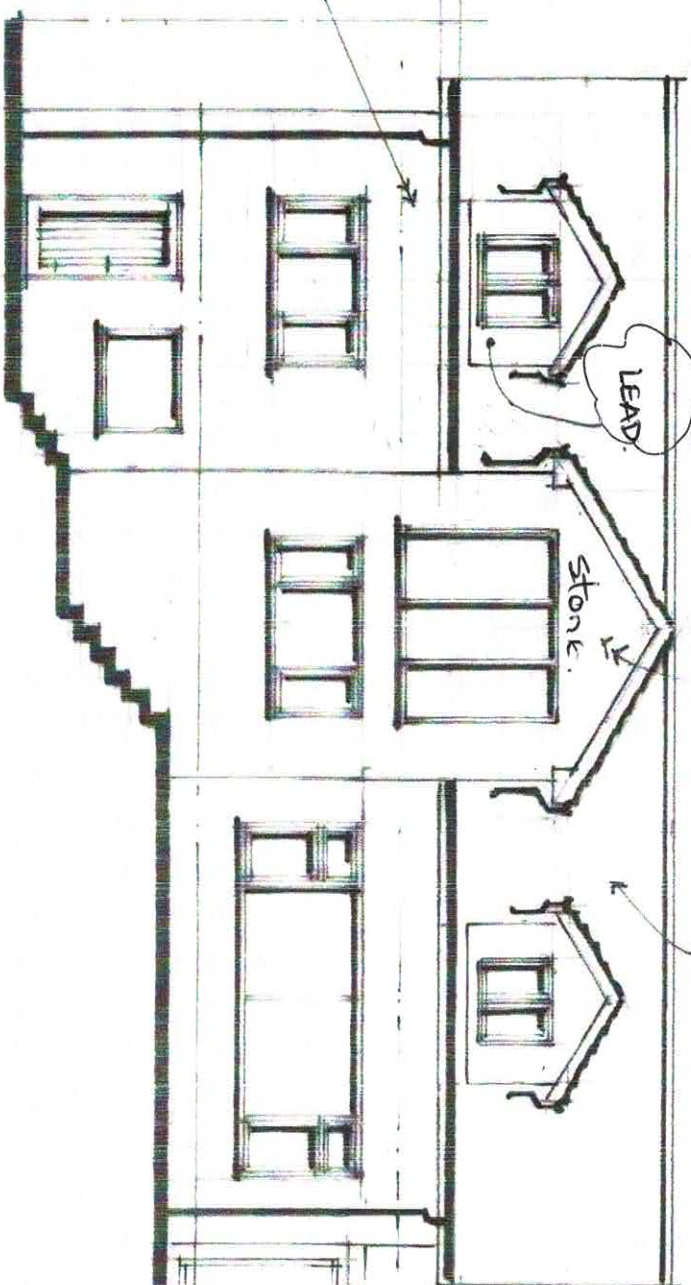

Rear Elevation

All roof tiles to match existing.

Greystones
Church Lane
Cawthorne
Barnsley

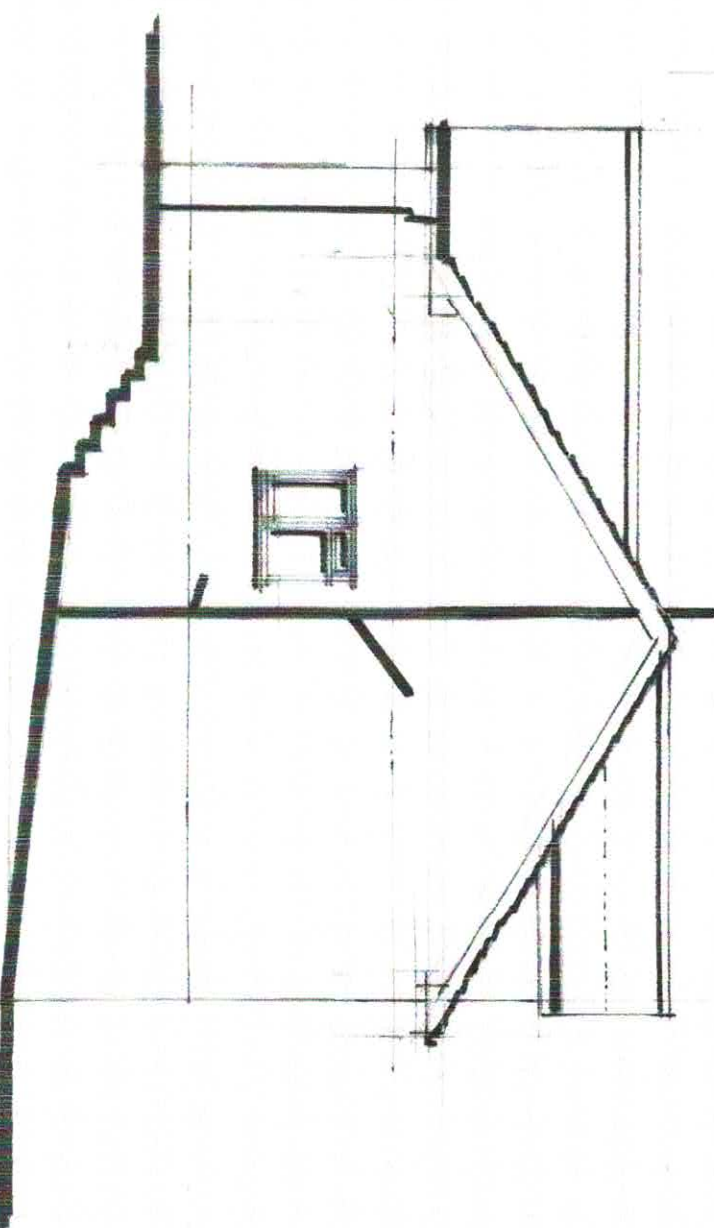

Side Elevation on B

Proposed Elevations

1 : 100 @ A3

REV 3.
DORMER FRONT / SIDES
CHANGED TO LEAD.

REV A.
REAR WINDOW AMENDED.

T/09

8.