


Nanny Marr Road, Darfield

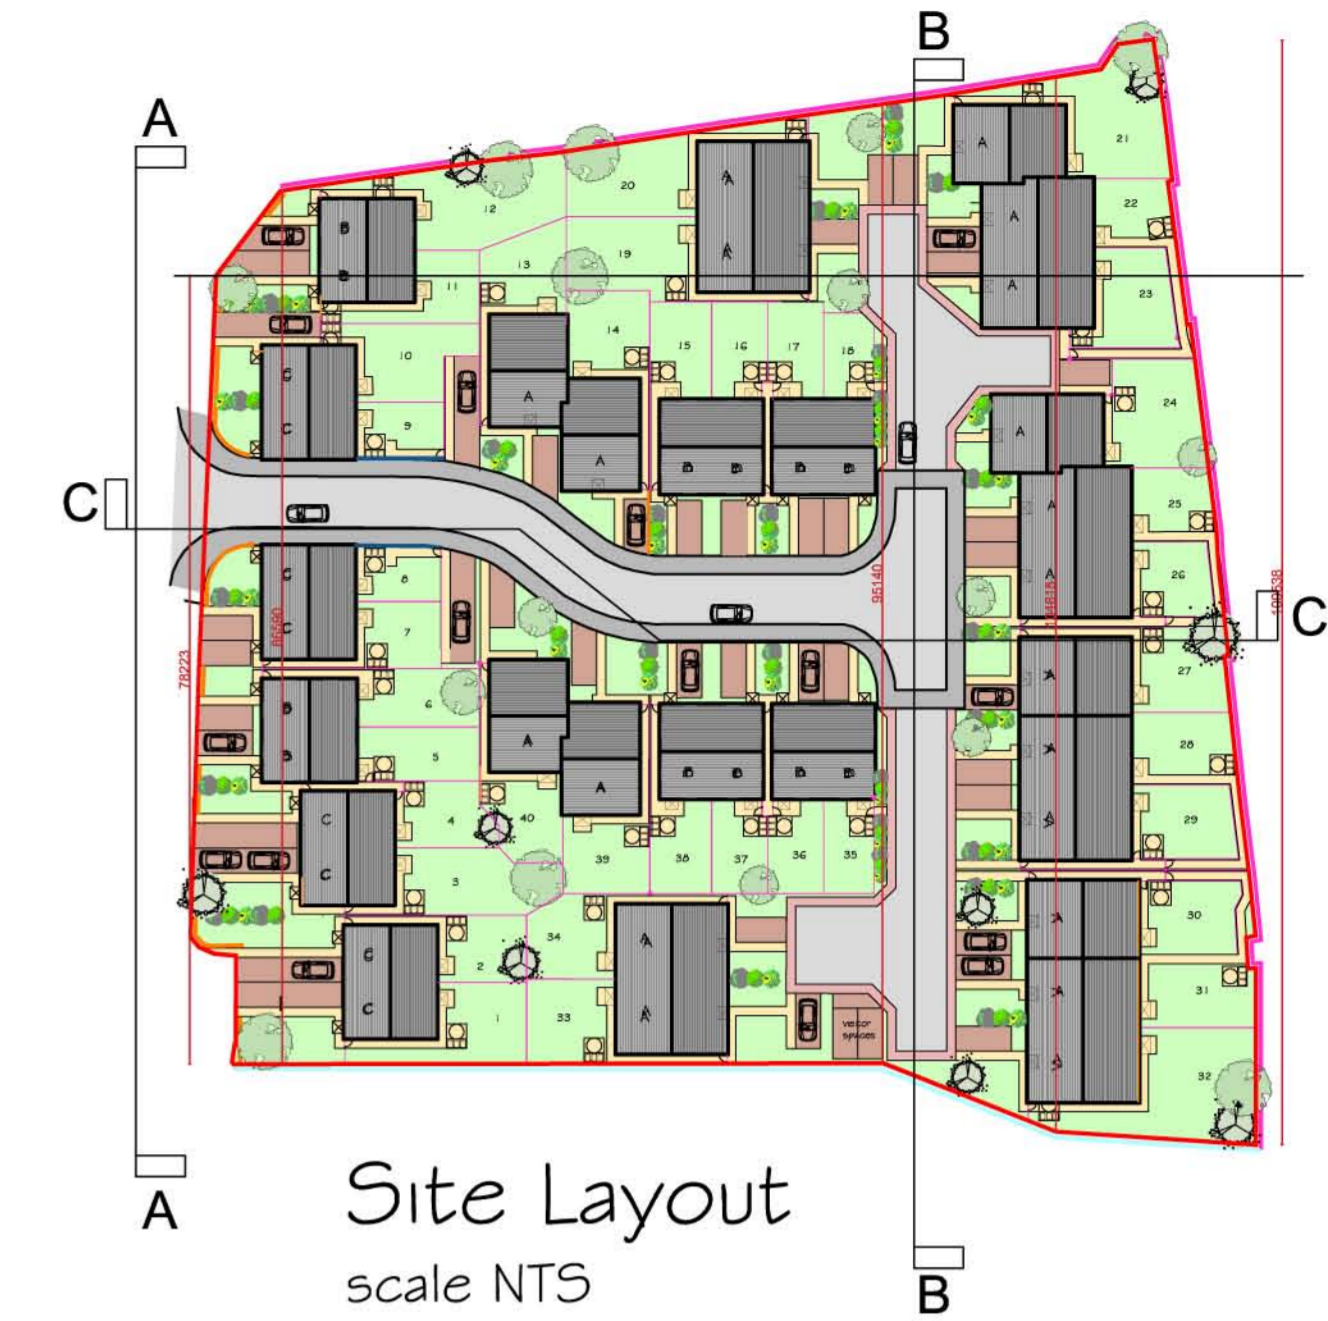

Street Elevation A-A
fronting Nanny Marr Road
scale 1:150



Street Elevation B-B
scale 1:150



Street Elevation C-C
scale 1:150

nicol thomas

Client:	Partner Construction			
Job:	Nanny Marr Road, Darfield			
Drawing title:	Street Elevation			
Drawing Number: (Job number)	M3864	(PL)	05	Revision: C
Scale:	1:150 @ A1			
Date:	October 2015			
Drawn by/ checked by:	JLW			

Revision	Date	Details
A	Oct 15	Layout altered to match new site boundary
B	Nov 15	Amendments made following comments regards southern boundary line.
C	Dec 15	block brick colour to Nanny Marr road amended to clients request.

nicol thomas
architects project managers construction cost consultants CDM co-ordinators
Registered in England and Wales. Reg No. 2140639
Quality Assured to BS EN ISO 9001:1994 Certificate Number GB 4723

Heyside House Blackshaw Lane Heyside Royton Oldham OL2 6NS
t:01706 290088 f:01706 290099 e:oldham@nicolthomas.com

Also at Birmingham (Registered office)

Do not scale from this drawing. All dimensions must be checked and verified before preparing production drawings or commencing works. This drawing and its design is the copyright of Nicol Thomas Ltd and may not be reproduced in any form whatsoever without their prior express written consent.