
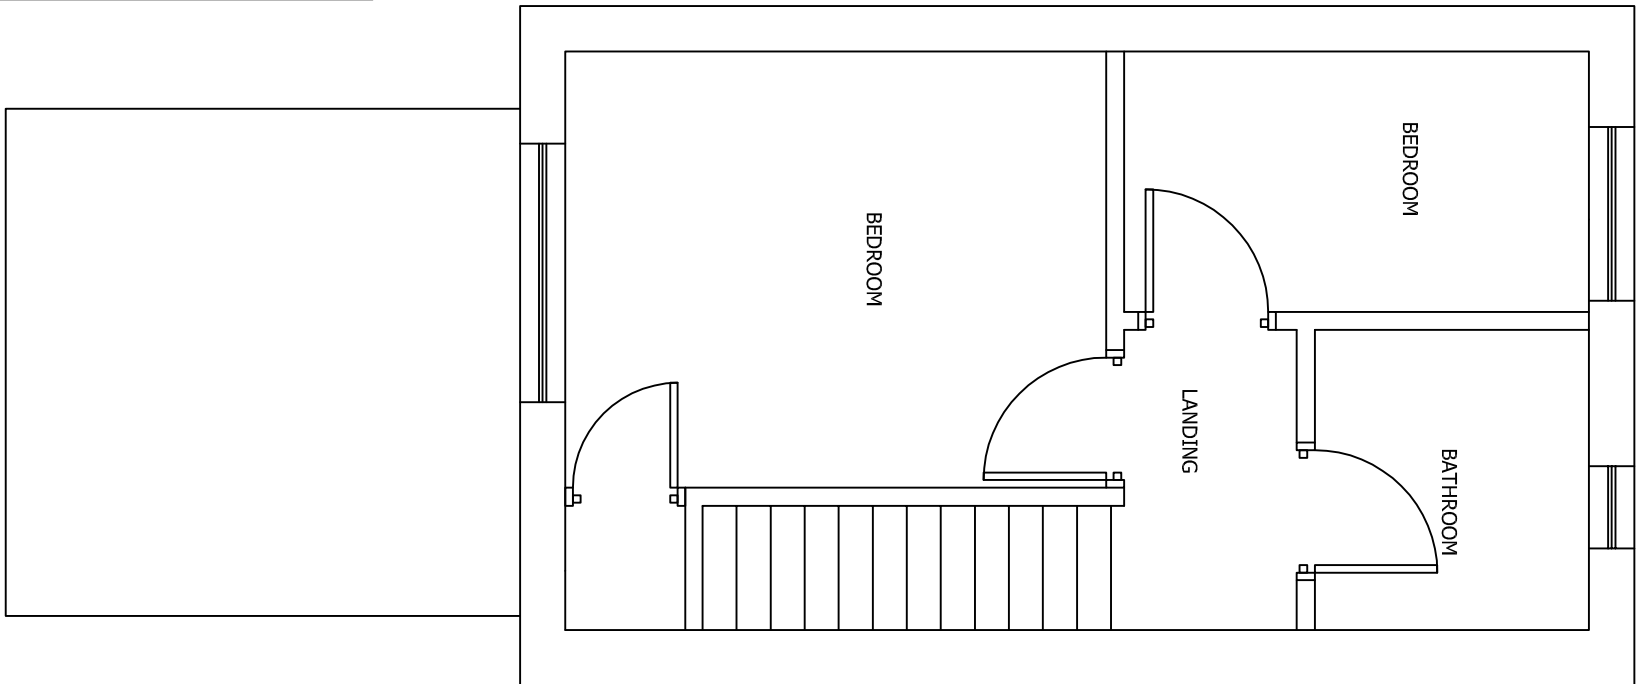


DO NOT SCALE: Contractor to check all dimensions and report any omissions or errors

NOTES

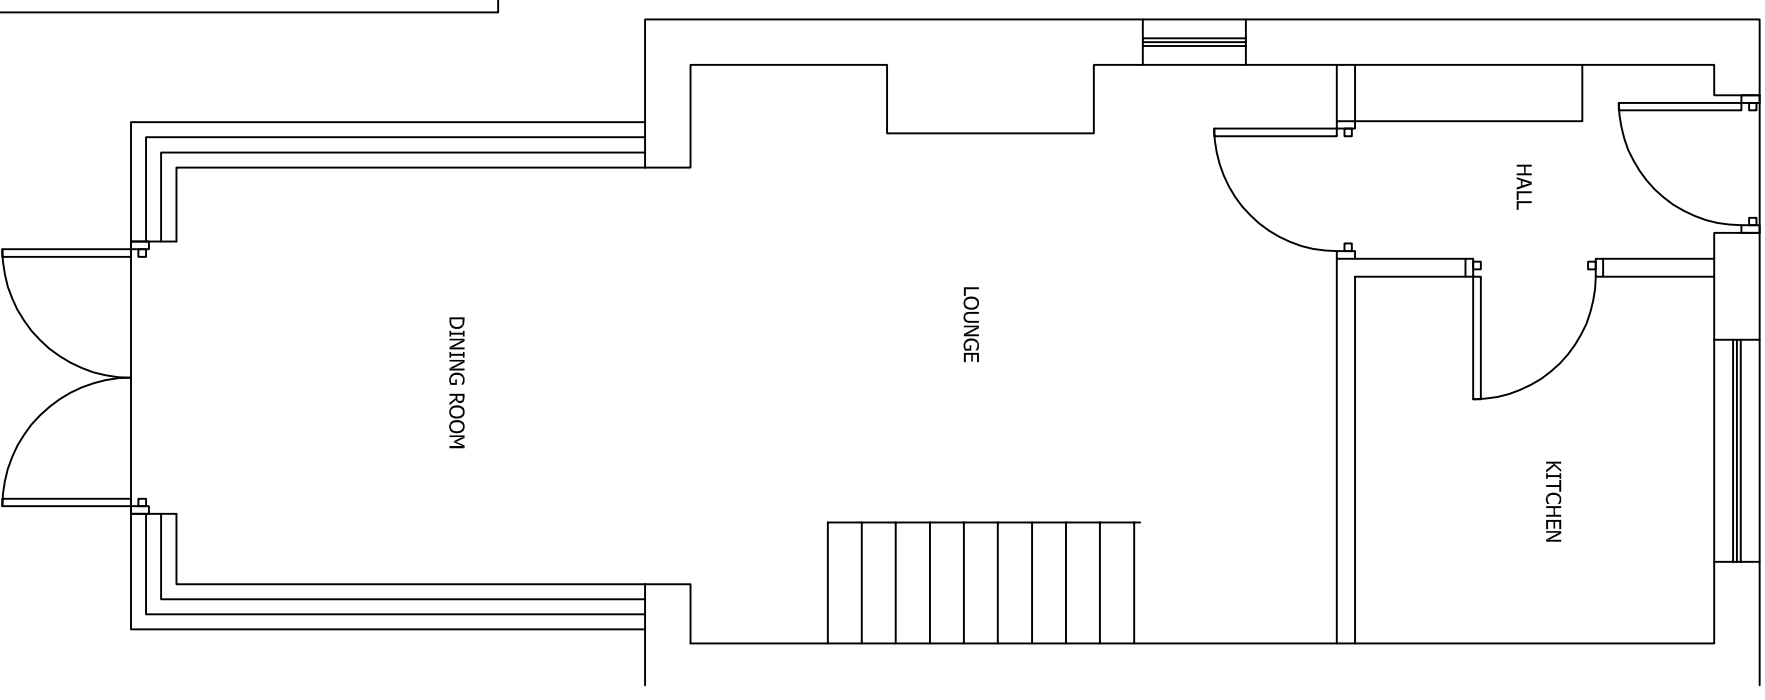

Rev	Description	By	Chk	App	Date

JRB DESIGNS LTD
1 Saville Road
Cuddworth
Barnsley
S72 8LT
Tel: 01226 383542
Fax: 01226 380078
Mob: 07970 541192
Email: john@jrbdesigns.co.uk
This drawing is copyright. © Jrbdesigns Ltd.

Client
MR M PEASEGOOD

Drawing Title
EXISTING PLANS

Address
**3 LEDSHAM COURT
ELSECAR
BARNLSLEY
S74 8BD**

Project Title:
**PROPOSED TWO STOREY
SIDE & REAR EXTENSION**

Purpose of Issue:
PLANNING

Drawing Status		FIRST ISSUE	
Scale at A3	AS SHOWN	Drawn By	JRB
Checked By	MP	Date	26/05/2010
Project No.	MMP002	Approved By	MP
		Date	26/05/2010
		Drawing No.	005
		Revision	-

APPROVAL INFORMATION TENDER CONTRACT CONSTRUCTION