


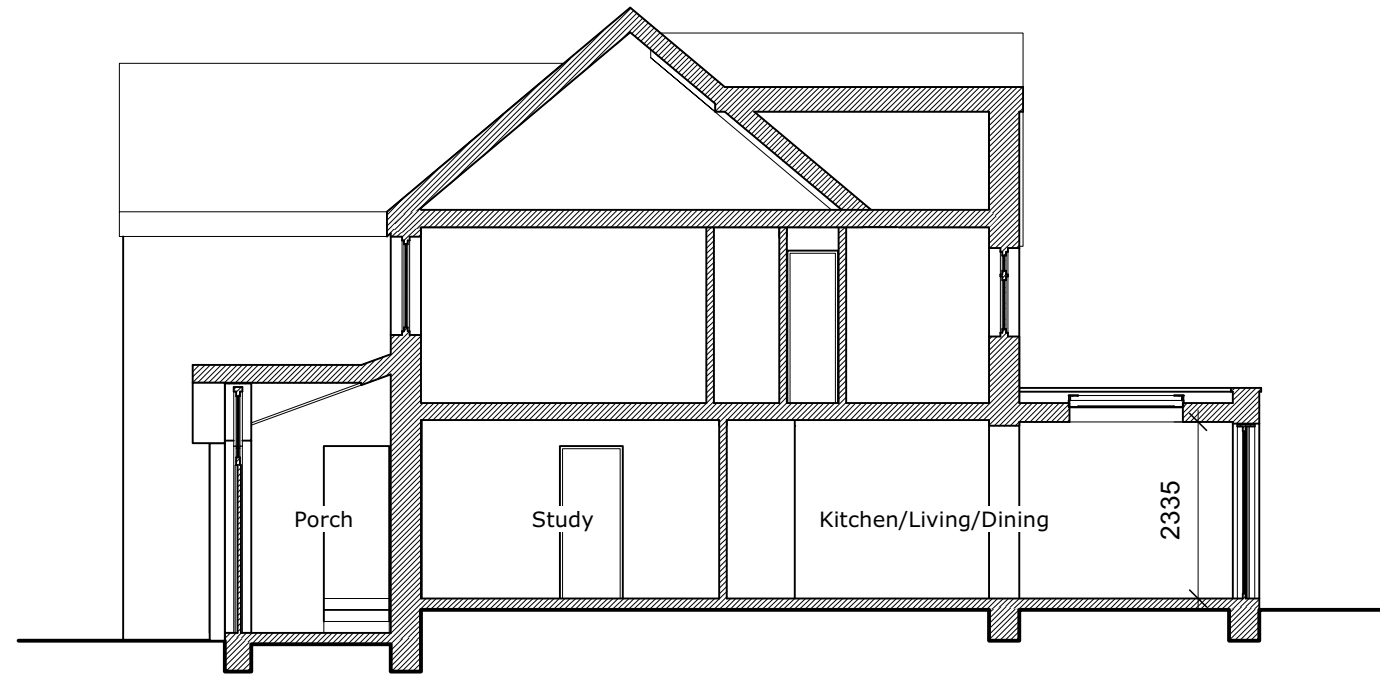

1

Proposed Section AA
Scale: 1:100

P01 08/08/2025 For Planning

DO NOT SCALE FROM DRAWINGS.

Client

Address

69 Talbot Road,
Penistone, S36 9ED

Project


2502 Stanley Mill
House

Drawing

Proposed Section



E: rachel@rldmstudio.co.uk
T: 07595603049

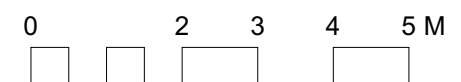

Scale
1:100 @ A3

Date
08/08/2025

Dwg No.
2502-RLDM-00-DR-A-00300

Rev: P01