




front elevation

side elevation

rear elevation

side elevation

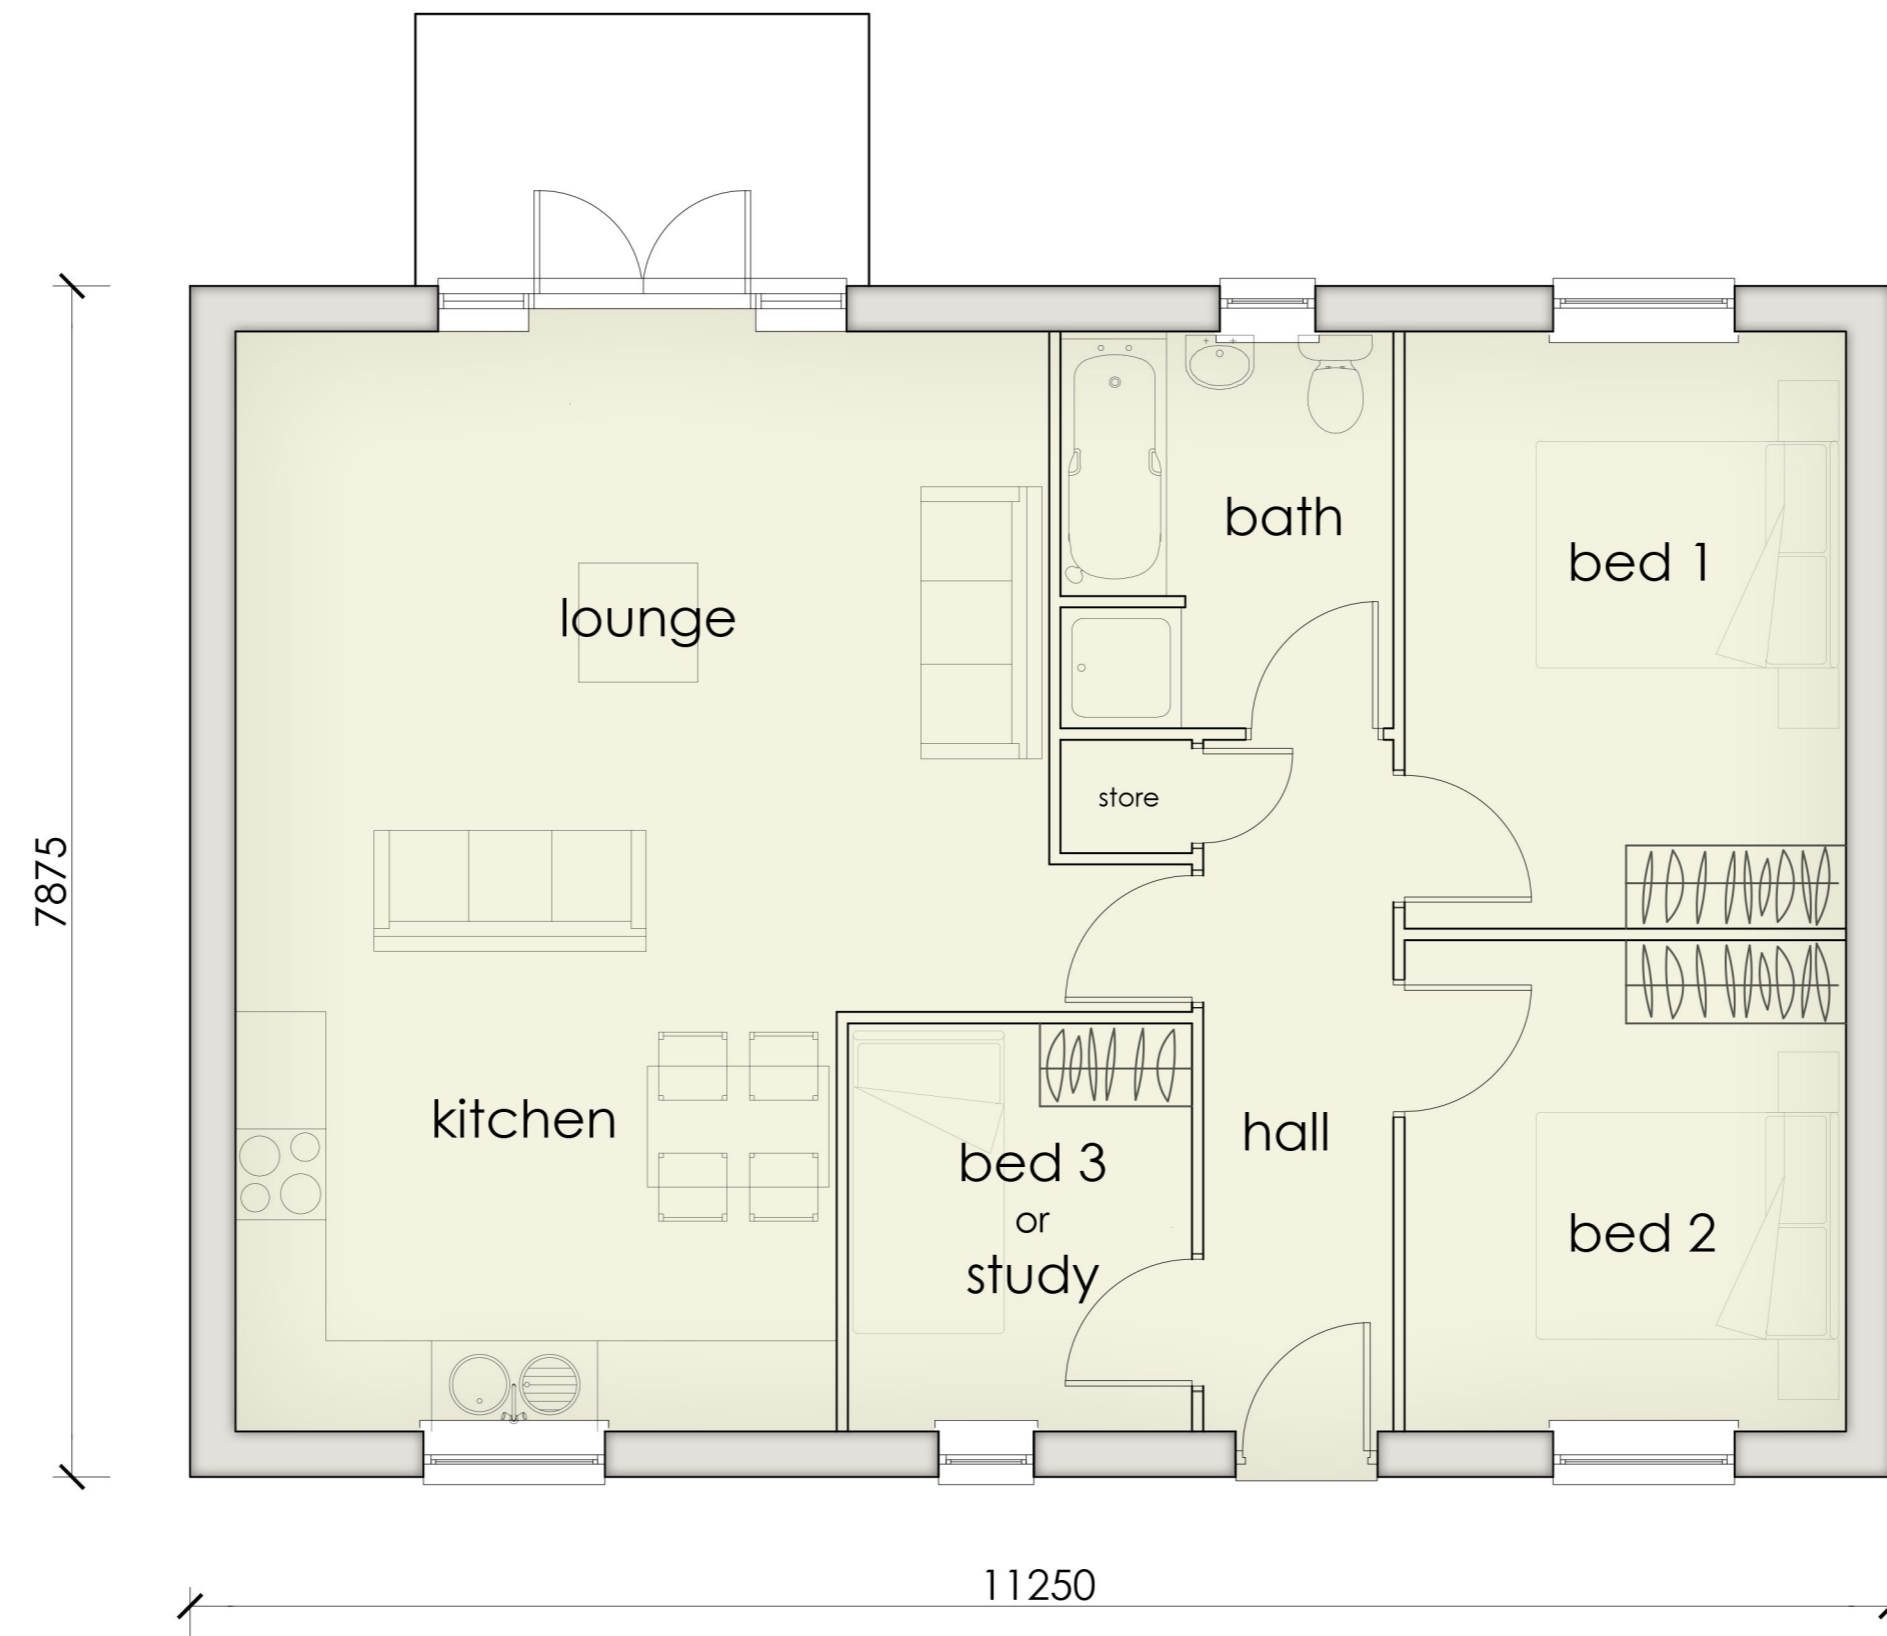

7875

11250

floor plan

former sandhill primary school  
 great houghton  
 type B

scale 1-50 / 1:100@a2 dwg.no. B-01