



# Site Layout 1:500

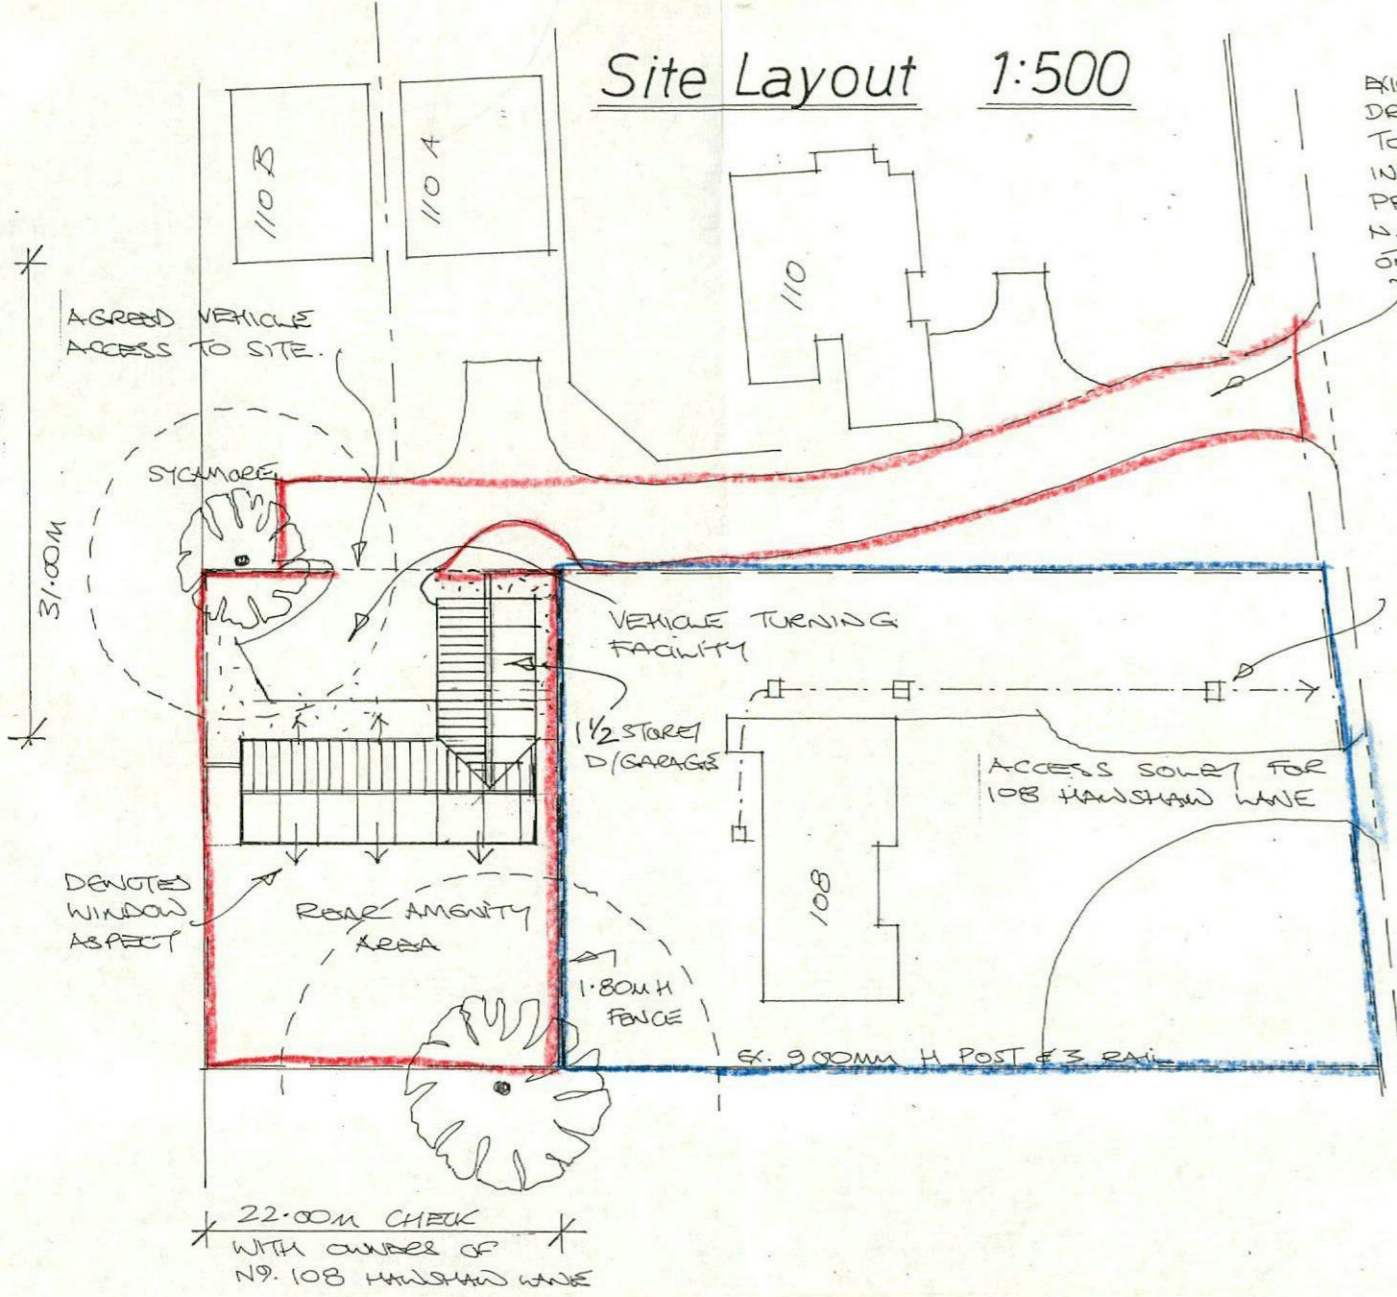

EXISTING SHARED PRIVATE DRIVEWAY FOR ACCESS TO 4 NO. UNITS - INCLUDING OUR PROPOSALS N.B. NOTICE SERVED ON OWNERS.

PROPOSED DRAINS FROM PROP. DORMER BUNGALOW TO CONNECT INTO EXIST. DRAINS AS SHOWN & AWAY TO EX. SERVICES

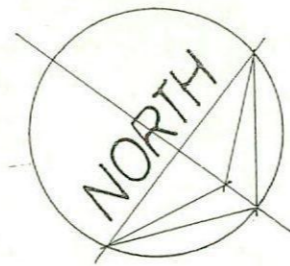


## Indicative Scheme

### Planning:

<p><b>Garry Greetham Associates</b> Residential Design Consultant Westwood House 18 Carr Lane Tankersley Barnsley S75 3BE Tel(01226)746573</p>	
PROJECT	Outline Planning
CLIENT	Mr. & Mrs. C. Hawcroft
TITLE	Site / Location Layouts
ADDRESS	"High Trees", 108 Hawshaw Ln, Hoyland, Barnsley. S74 9ES
DRAWN BY	999
SCALE	as shown
DATE	Nov. 14
DRAWING No	661-02
REV	E
<p>Member of the Chartered Institute of Architectural Technologists</p>	

Rev	Notes	Date
E	RE-DRAWN	27-19
D	RE-DRAWN	11-17
C	UNIT RE-ORIENTED	09/17
B	Scheme Re-Drawn	07-14

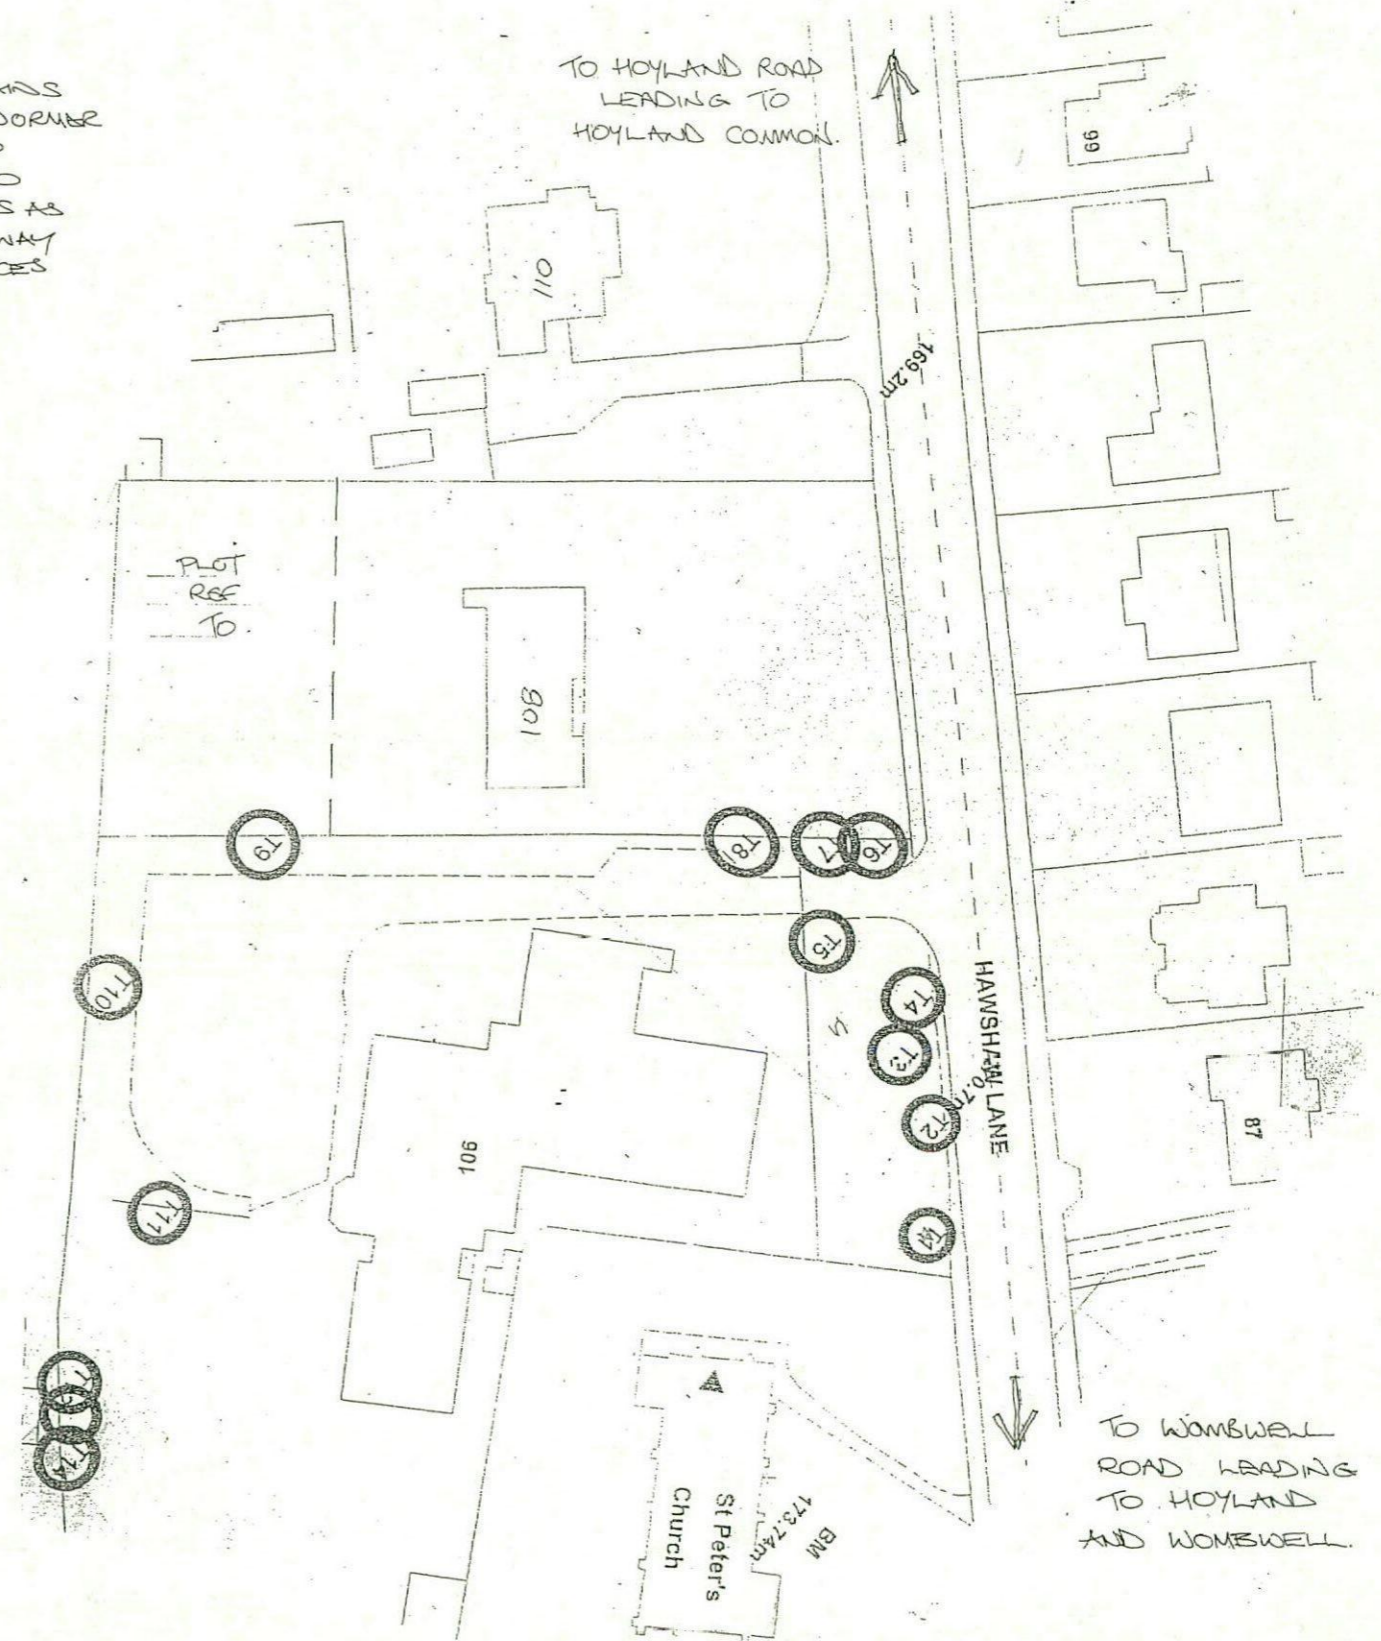

Location Plan not to scale