


HOUSE TYPE N304
3 Bed Integral Garage
100.7 sq.m/ 1083 sq.ft

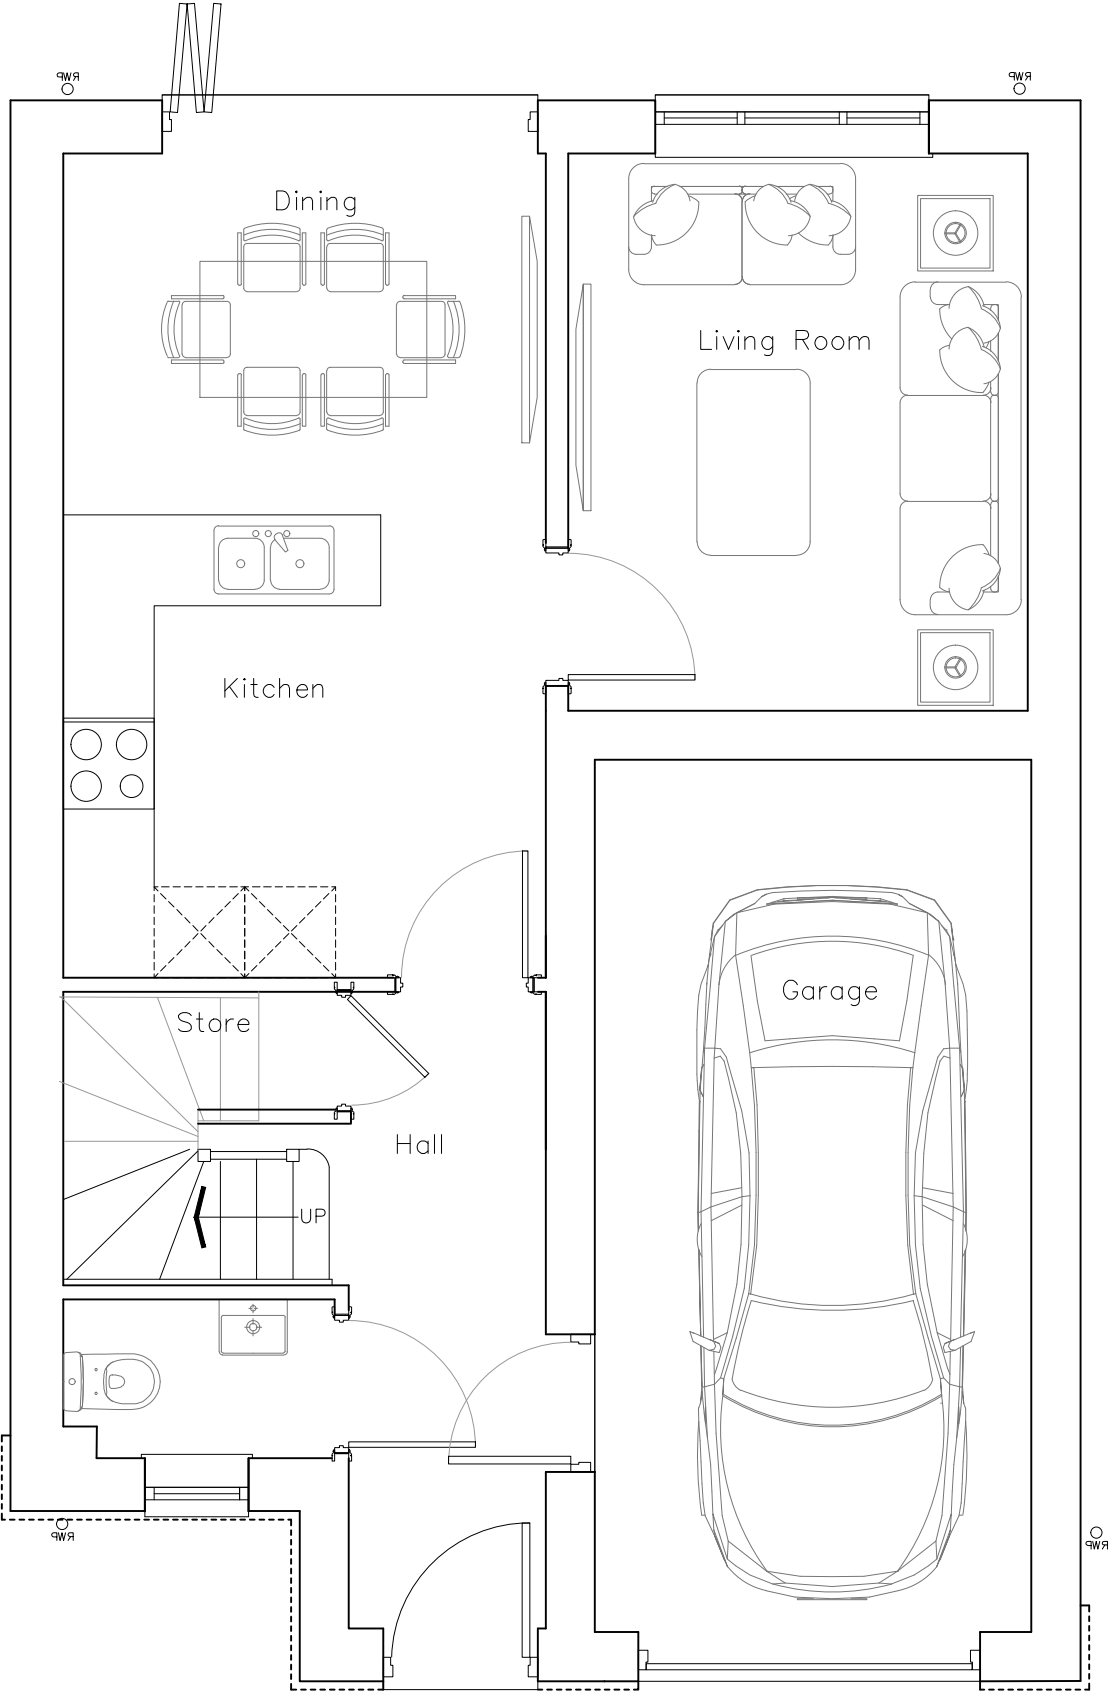

OP
Plot 27, 28

GROUND FLOOR

-	-	-	-
Rev	By	Note	Date



NEWETT
HOMES

Thorp Arch Grange Walton Road Thorp Arch Wetherby
T: 01937 543 595 F: 01937 582 333 E: info@berkeleyd.co.uk

PROJECT	New Smithy Avenue, Thurlstone		
TITLE	N304 Ground Floor Layout		
DATE	29.07.20	SCALE	1:50@A3
DWG. NO	N304.01	REVISION	—
DRAWN	JL	CHECKED	JL

DO NOT SCALE FROM DRAWINGS. ANY DISCREPANCIES TO BE NOTIFIED TO THE ARCHITECTS. COPYRIGHT RESERVED