
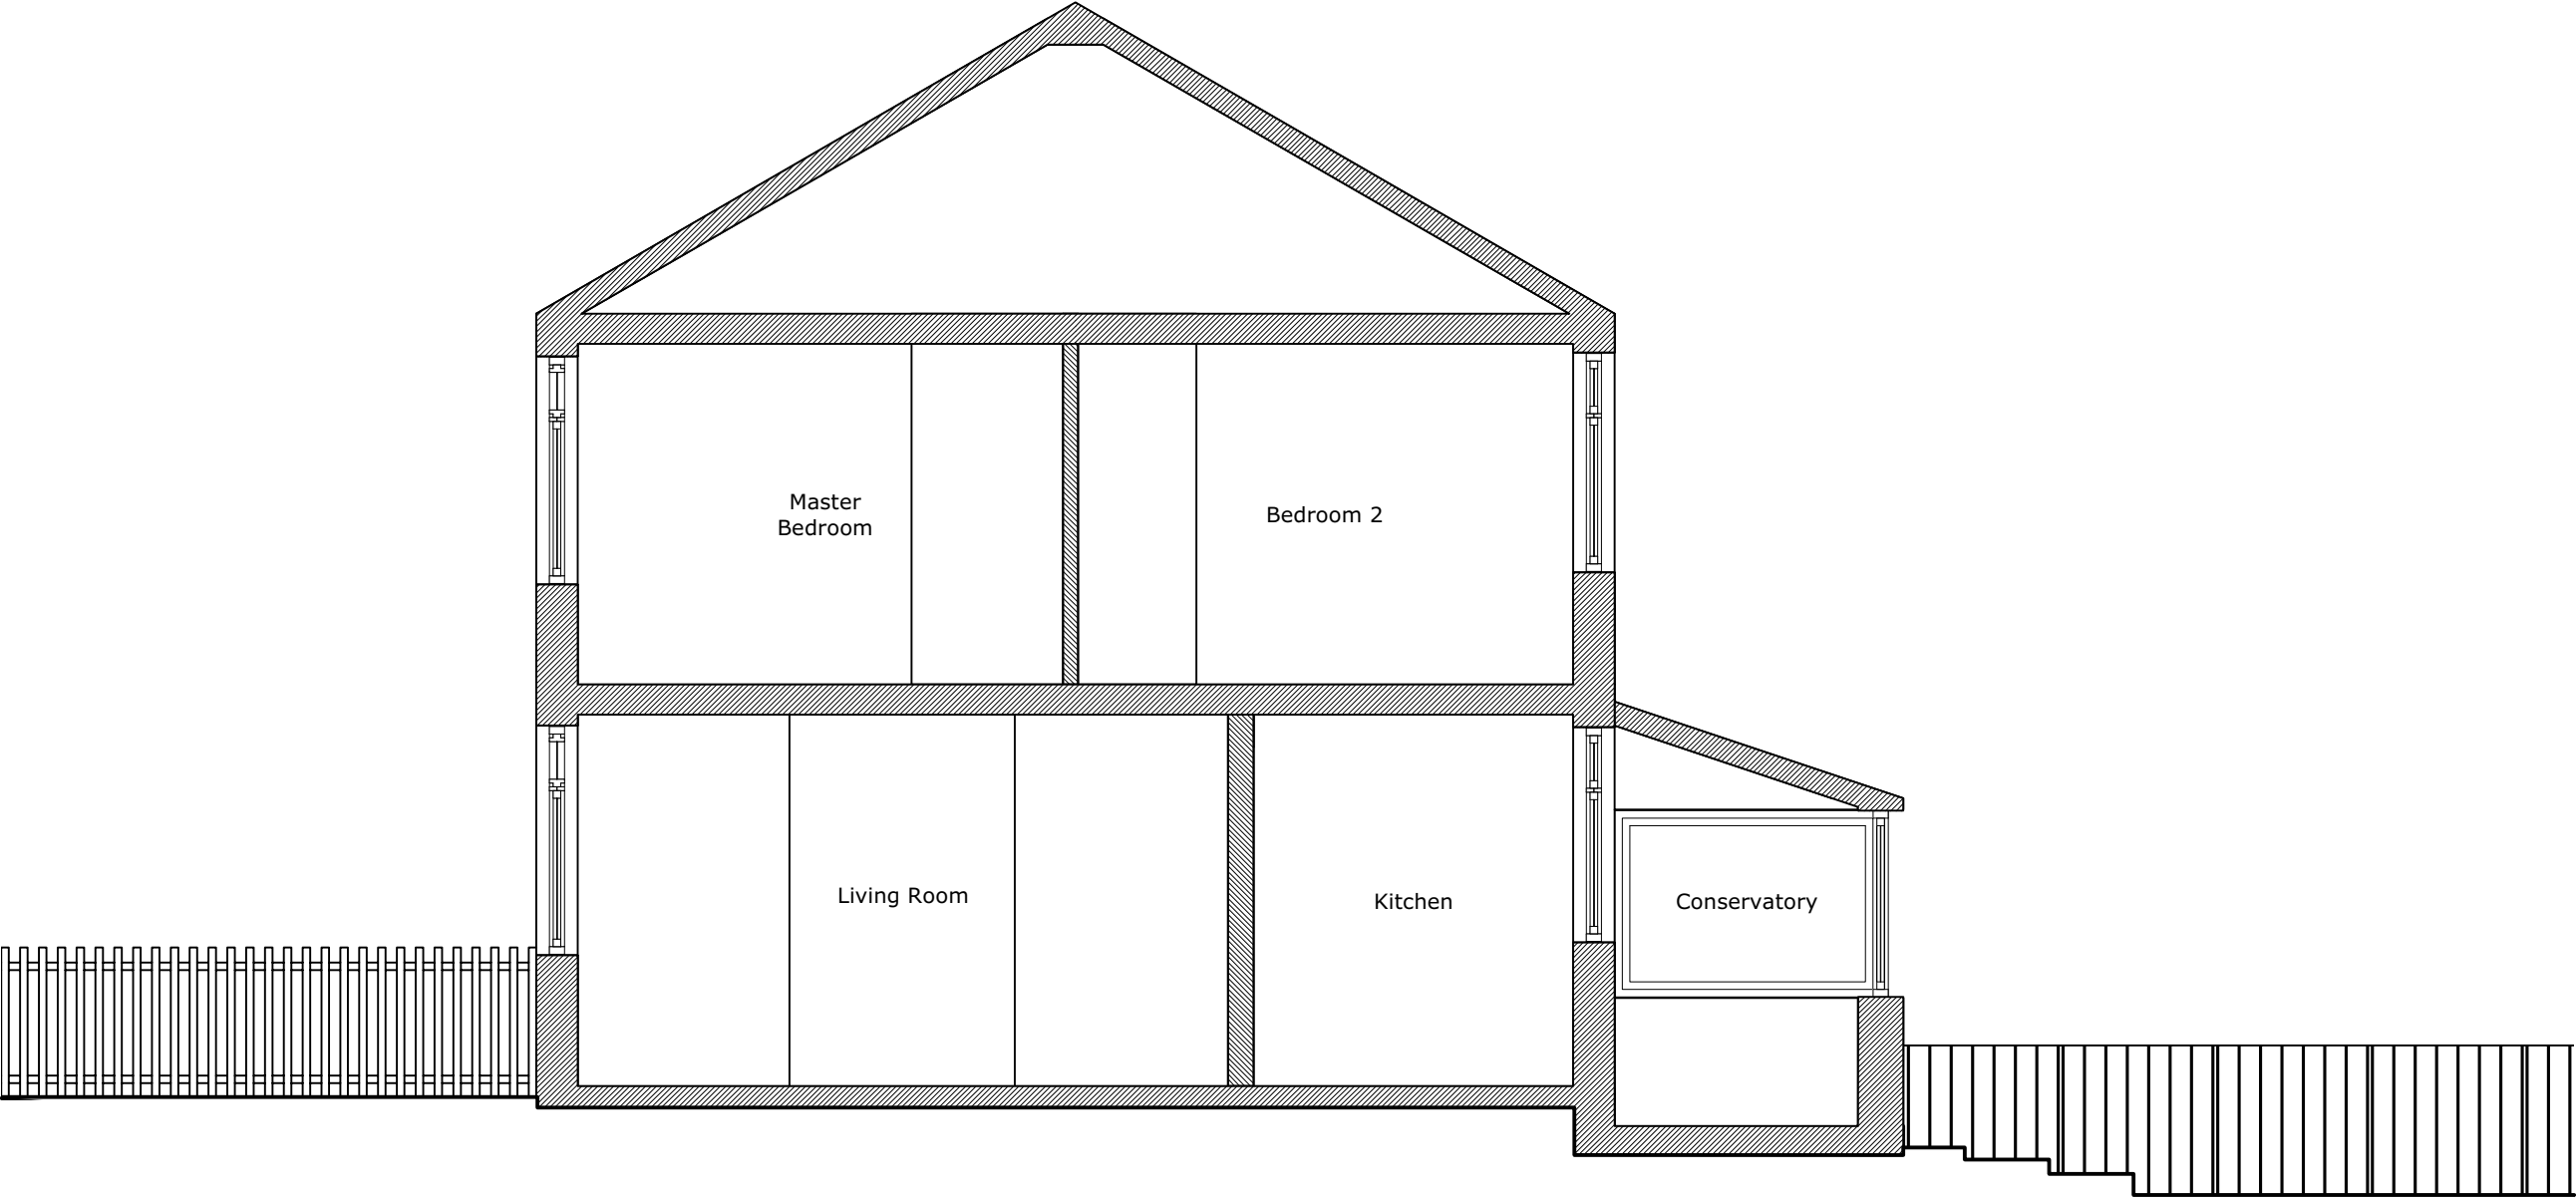


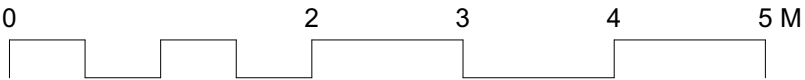

DO NOT SCALE FROM DRAWINGS.

Project:
Single storey rear and side extension

Drawing:
Existing Section AA

Client:
Mr and Mrs Ainsworth

Address:
2 Park Avenue,
Penistone,
Sheffield, S36 6DN

Scale: 1:50 @ A3
Date: 25/10/2023
Dwg No: 2301-LEA-00-DR-B-00300
Rev:

1 Existing Section AA
Scale: 1:50