


BARNESLEY WEST PHASE 1 | BOUNDARY SECTIONS


All work to be carried out in accordance with the requirements of the Building Regulations, Water Authority and the Construction (Design and Management) Regulations currently in force.
Do not scale from this drawing. Architect to be notified of any discrepancies.
Verify relevant dimensions on site before commencing work or preparing shop drawings. This drawing is copyright.

Rev	Date	Description	By	Checked
A	-	-	-	-


BOUNDARY SECTION A - A @ 1:200

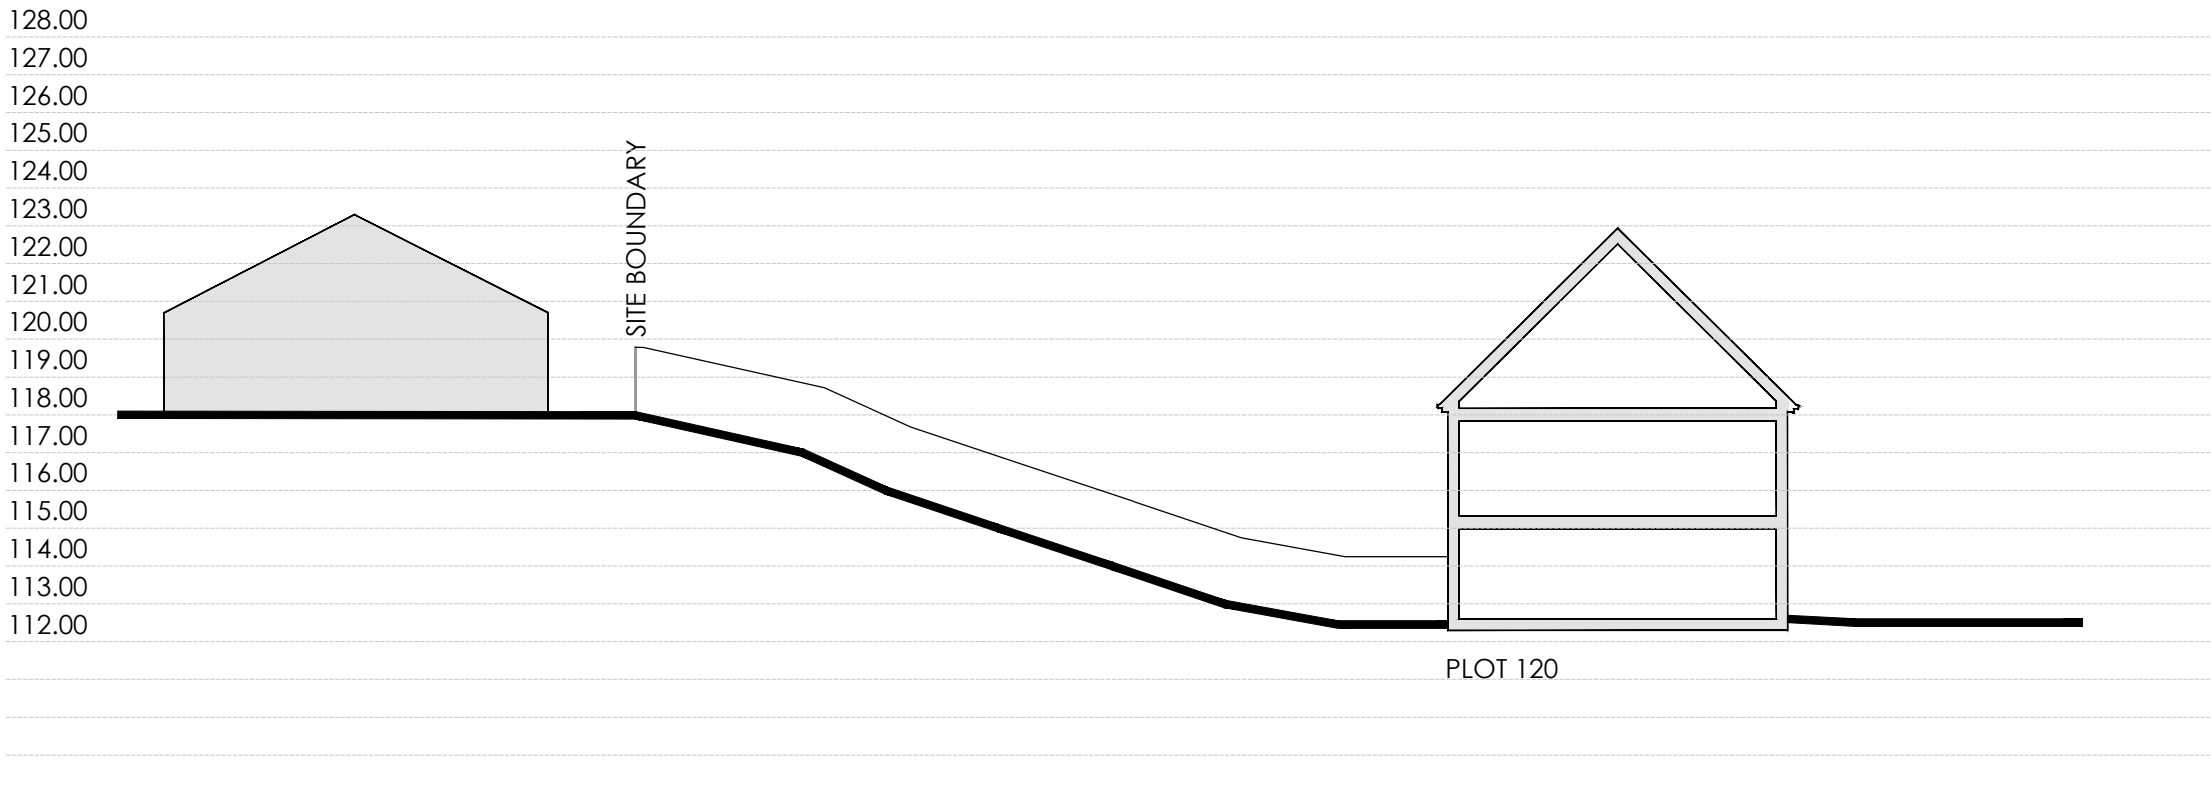



BOUNDARY SECTION B - B @ 1:200

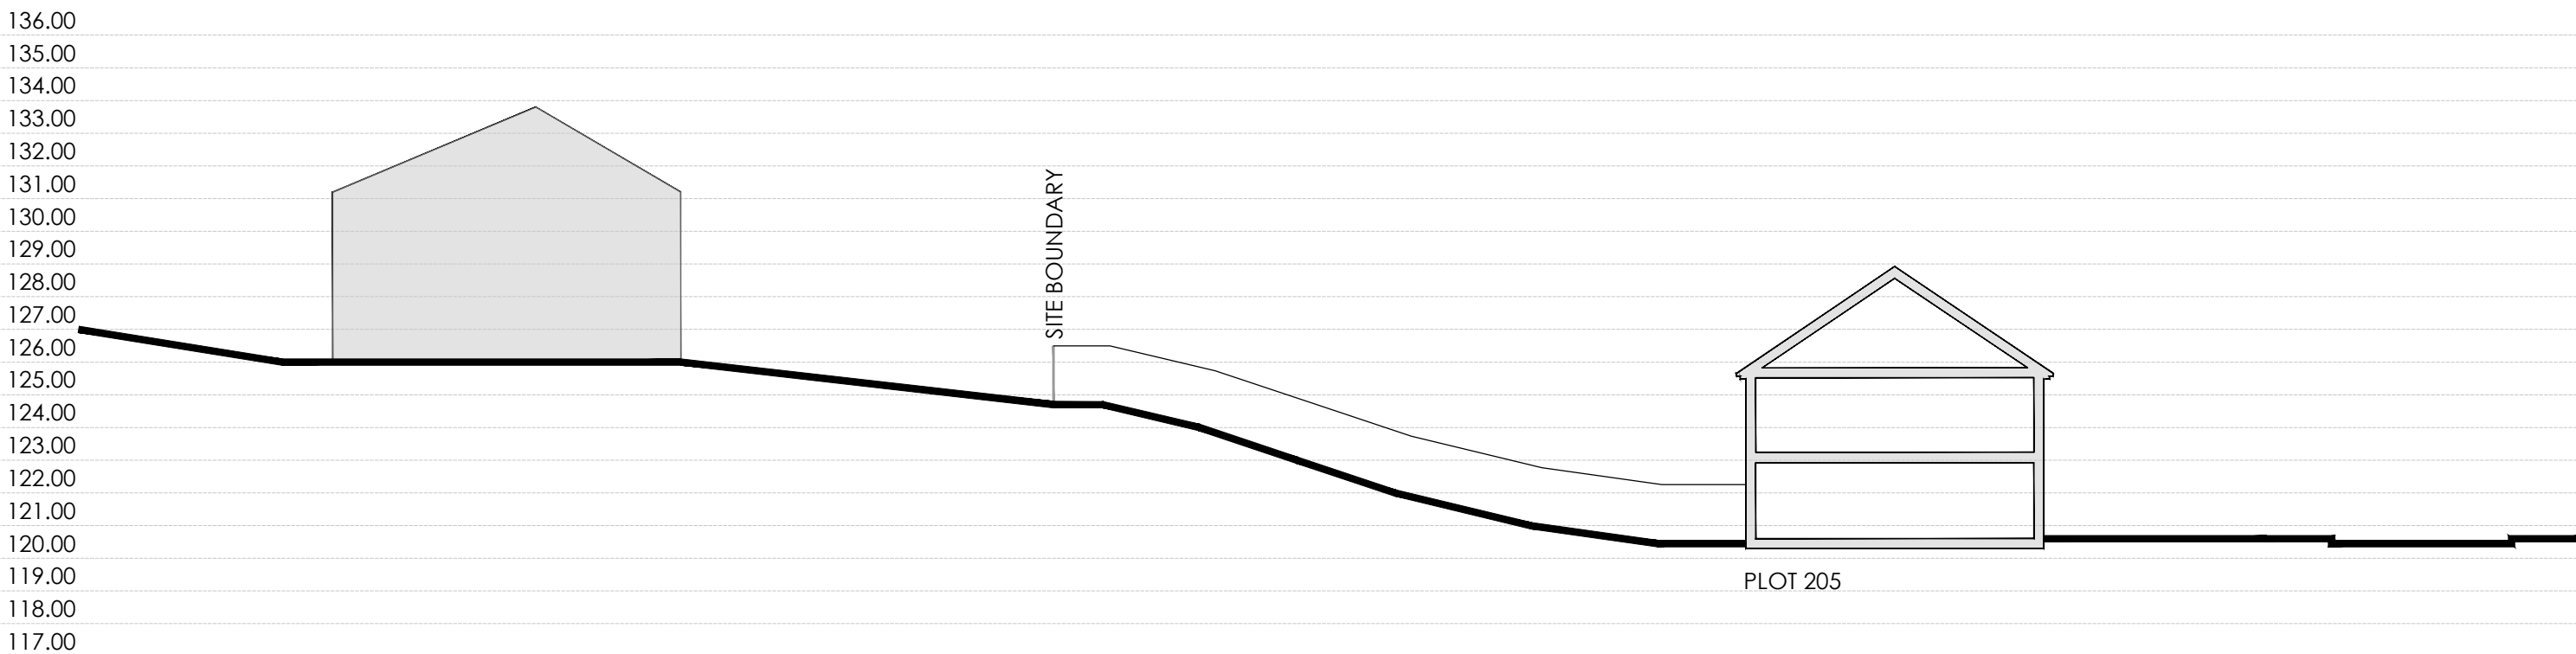

BOUNDARY SECTION C - C @ 1:200

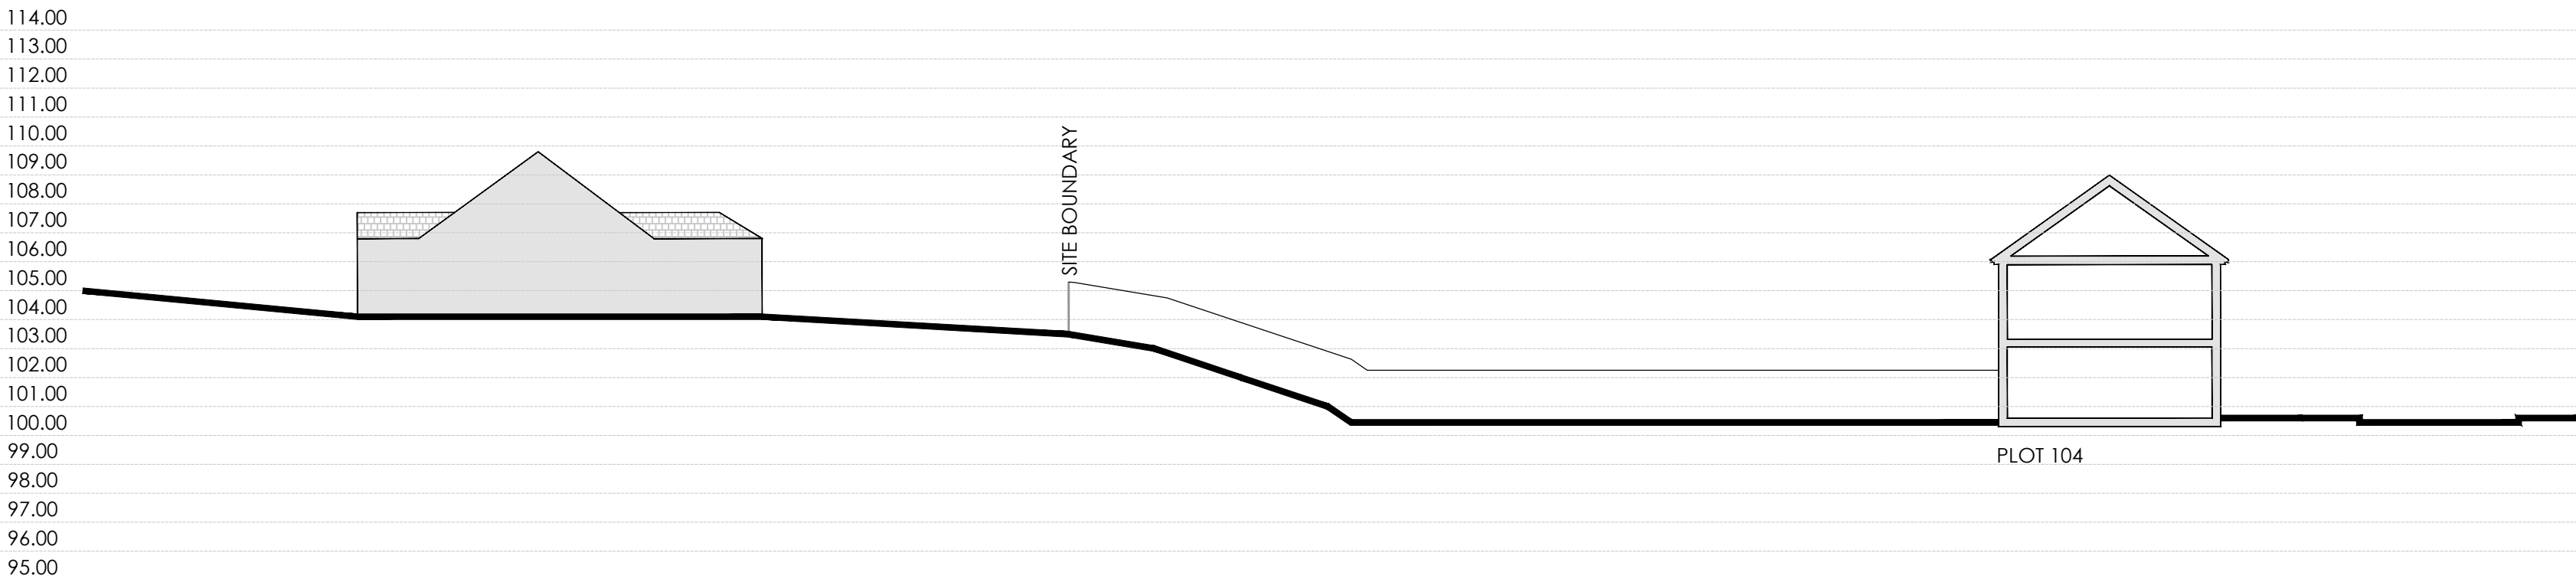

BOUNDARY SECTION D - D @ 1:200

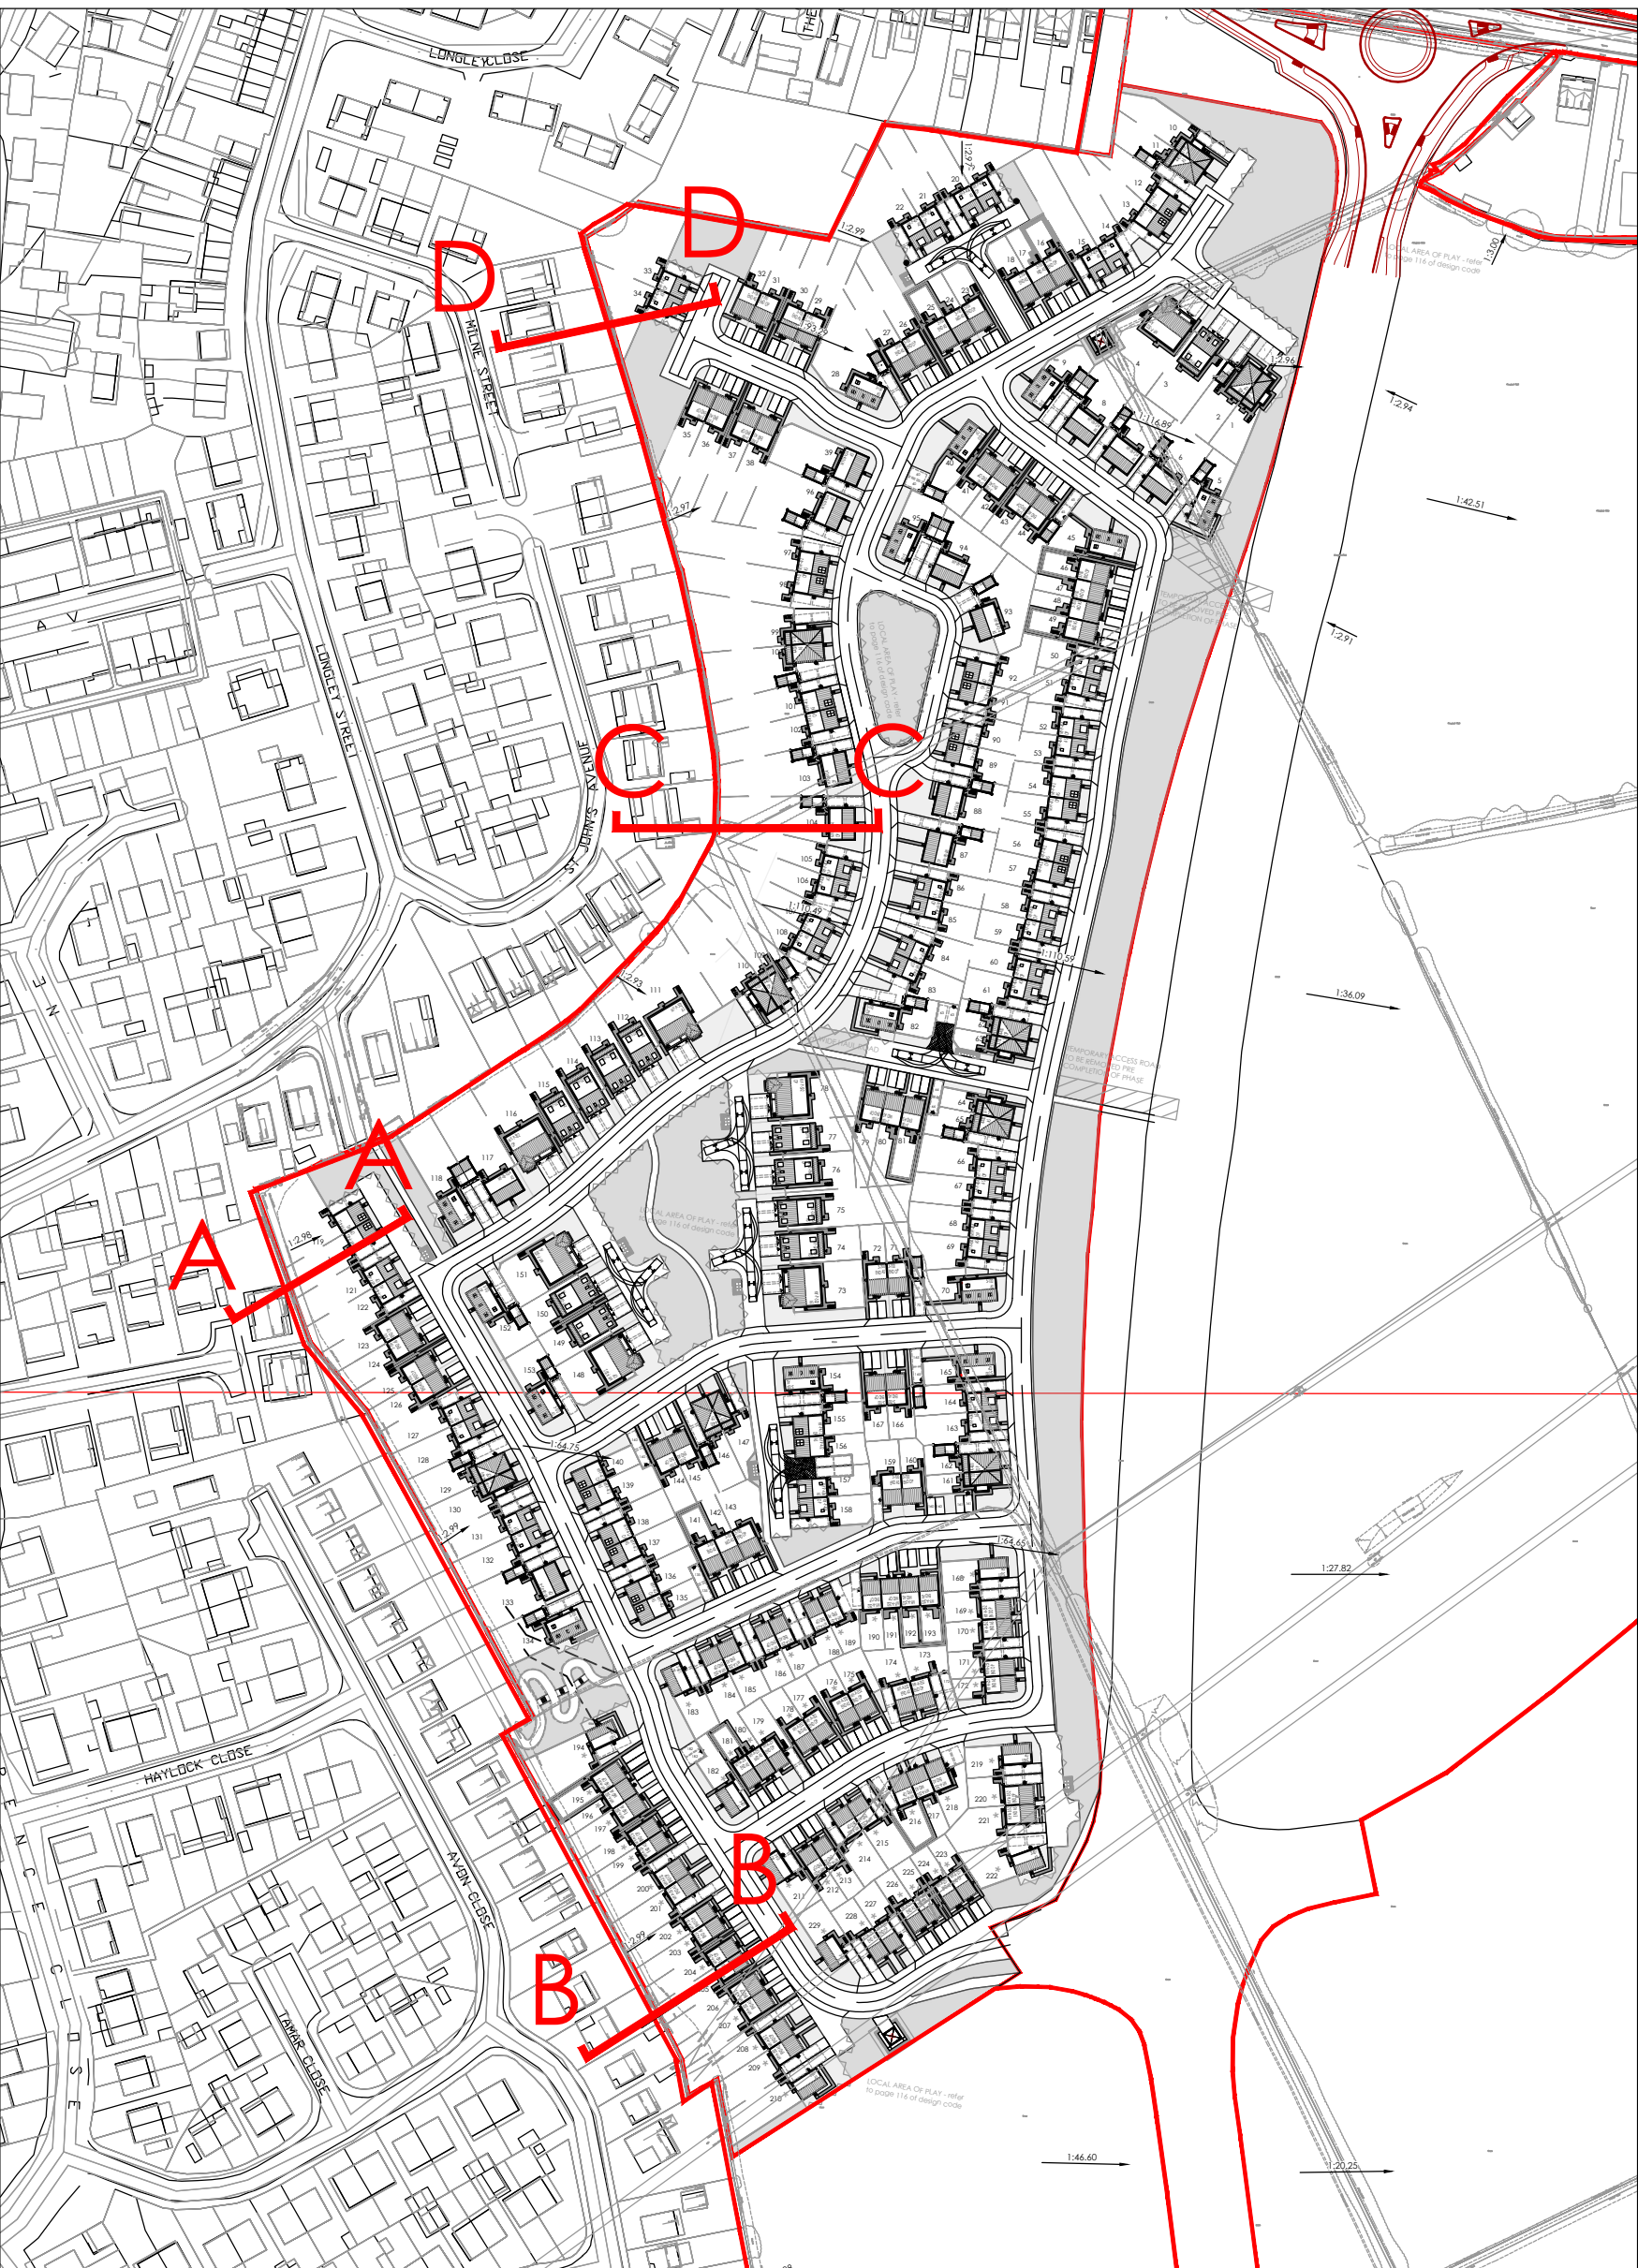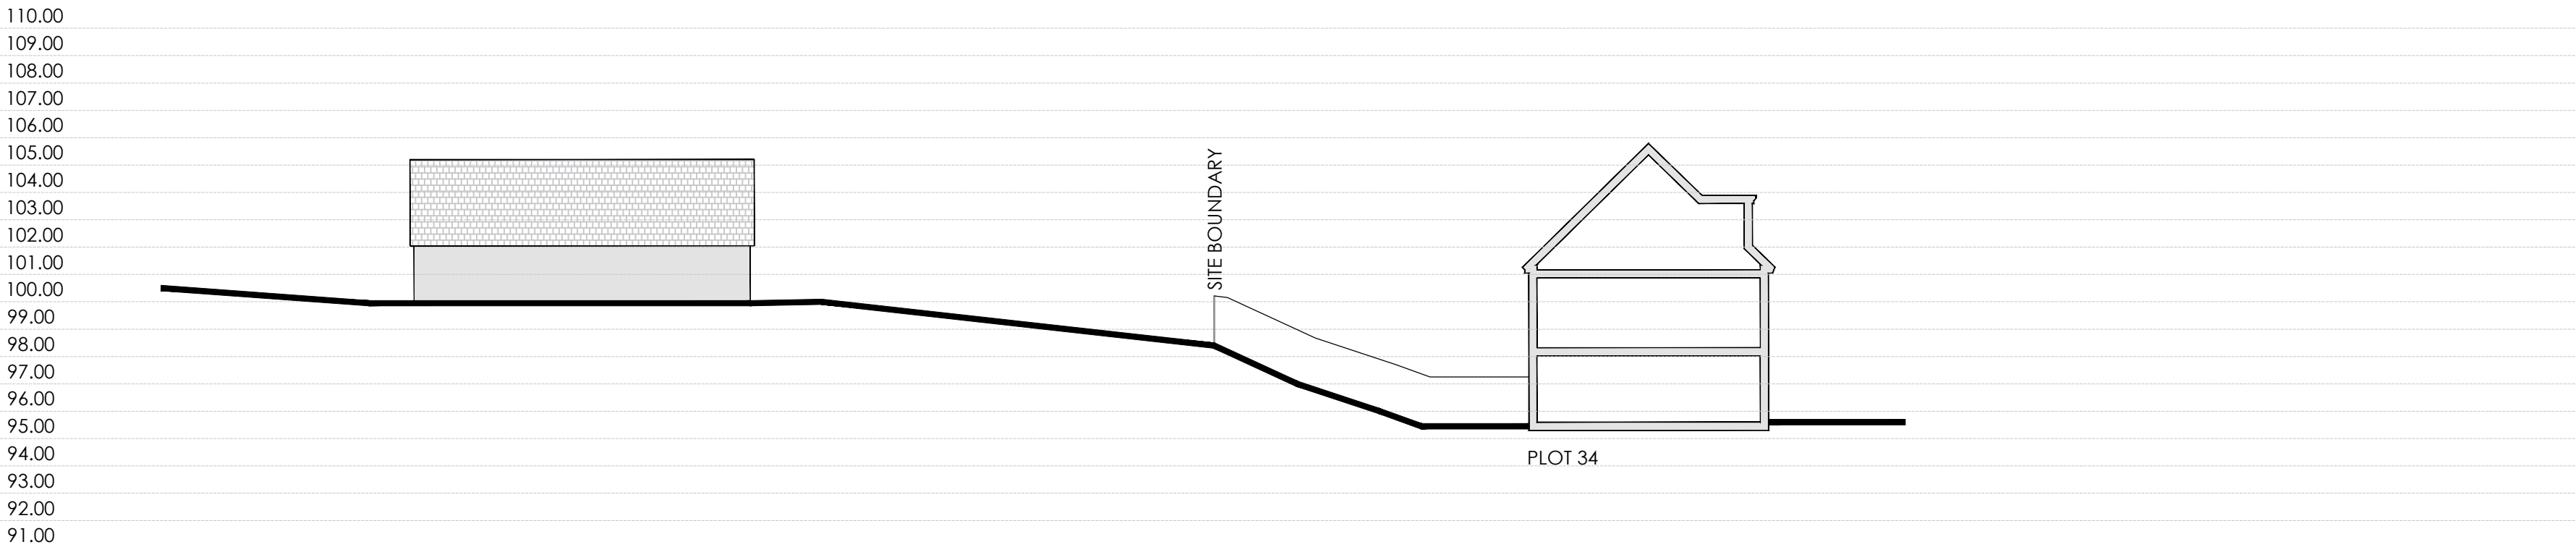

SITE LAYOUT NTS

strata

strata homes limited | quay point | lakeside | doncaster | DN4 5PL
t: 01302 308508 www.strata.co.uk

scale: As Shown | drawn by: LA | date: 08.06.21

Project: Barnesley West Phase 1

Drawing: Boundary Sections

Planning Ref: N/A

Drawing Number: BY00102-BWP1-BS-01 | Revision: -

