


Section / elevation B - B

scale 1:150

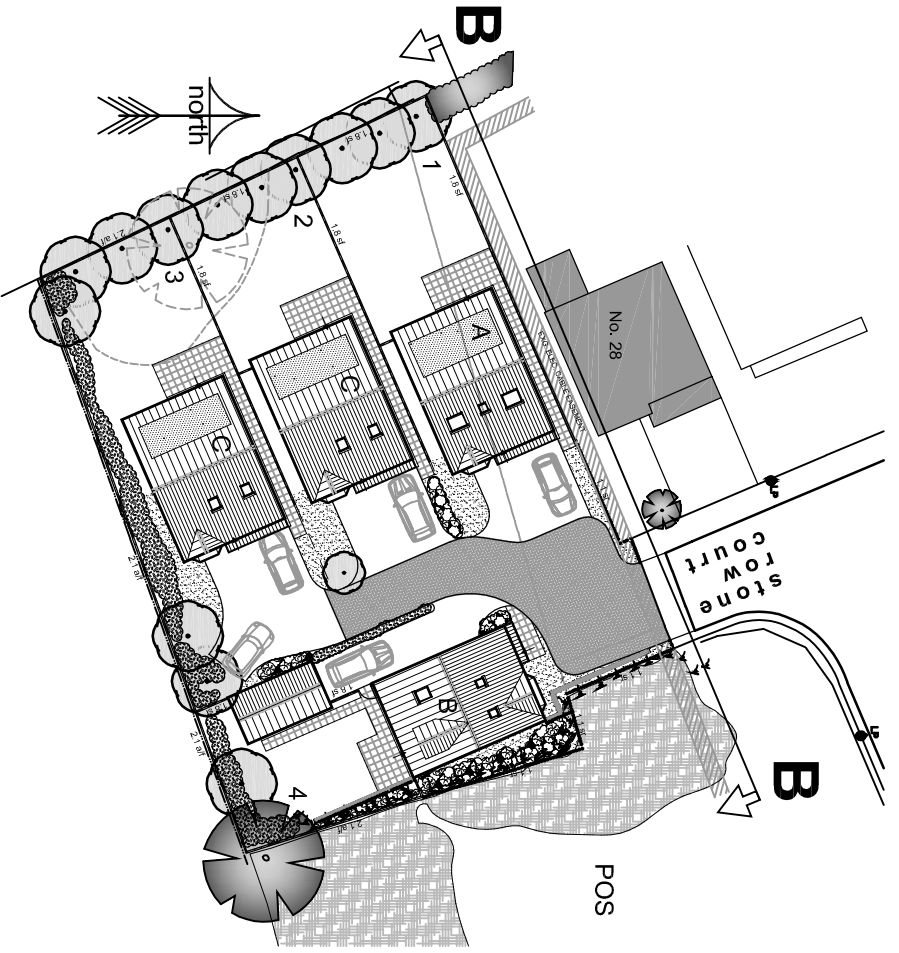

identification plan

scale 1:500

Site Section B - B

PROJECT
RESIDENTIAL DEVELOPMENT
AT LAND ADJACENT
28 STONE ROW COURT
TANKERSLEY
BARNESLEY
S75 3BA

FOR
PILLEY DEVELOPMENTS LTD

SCALE (A3)
1/500 + 1/150

DATE
MAR 2010

DRAWN
TTB

PROJECT NO
150

DRAWING NO
06

REVISION
A

Barber Design Limited
21 Mountbatten Drive
Burncross
Sheffield
S35 1WF

© COPYRIGHT EXISTS ON THE DESIGNS AND INFORMATION SHOWN ON THIS DRAWING. All dimensions to be verified on site prior to commencing any work. DO NOT SCALE FROM DRAWING.

Rev. A By: MB 21/07/2010
Site section updated to current house types.

REVISION: