 

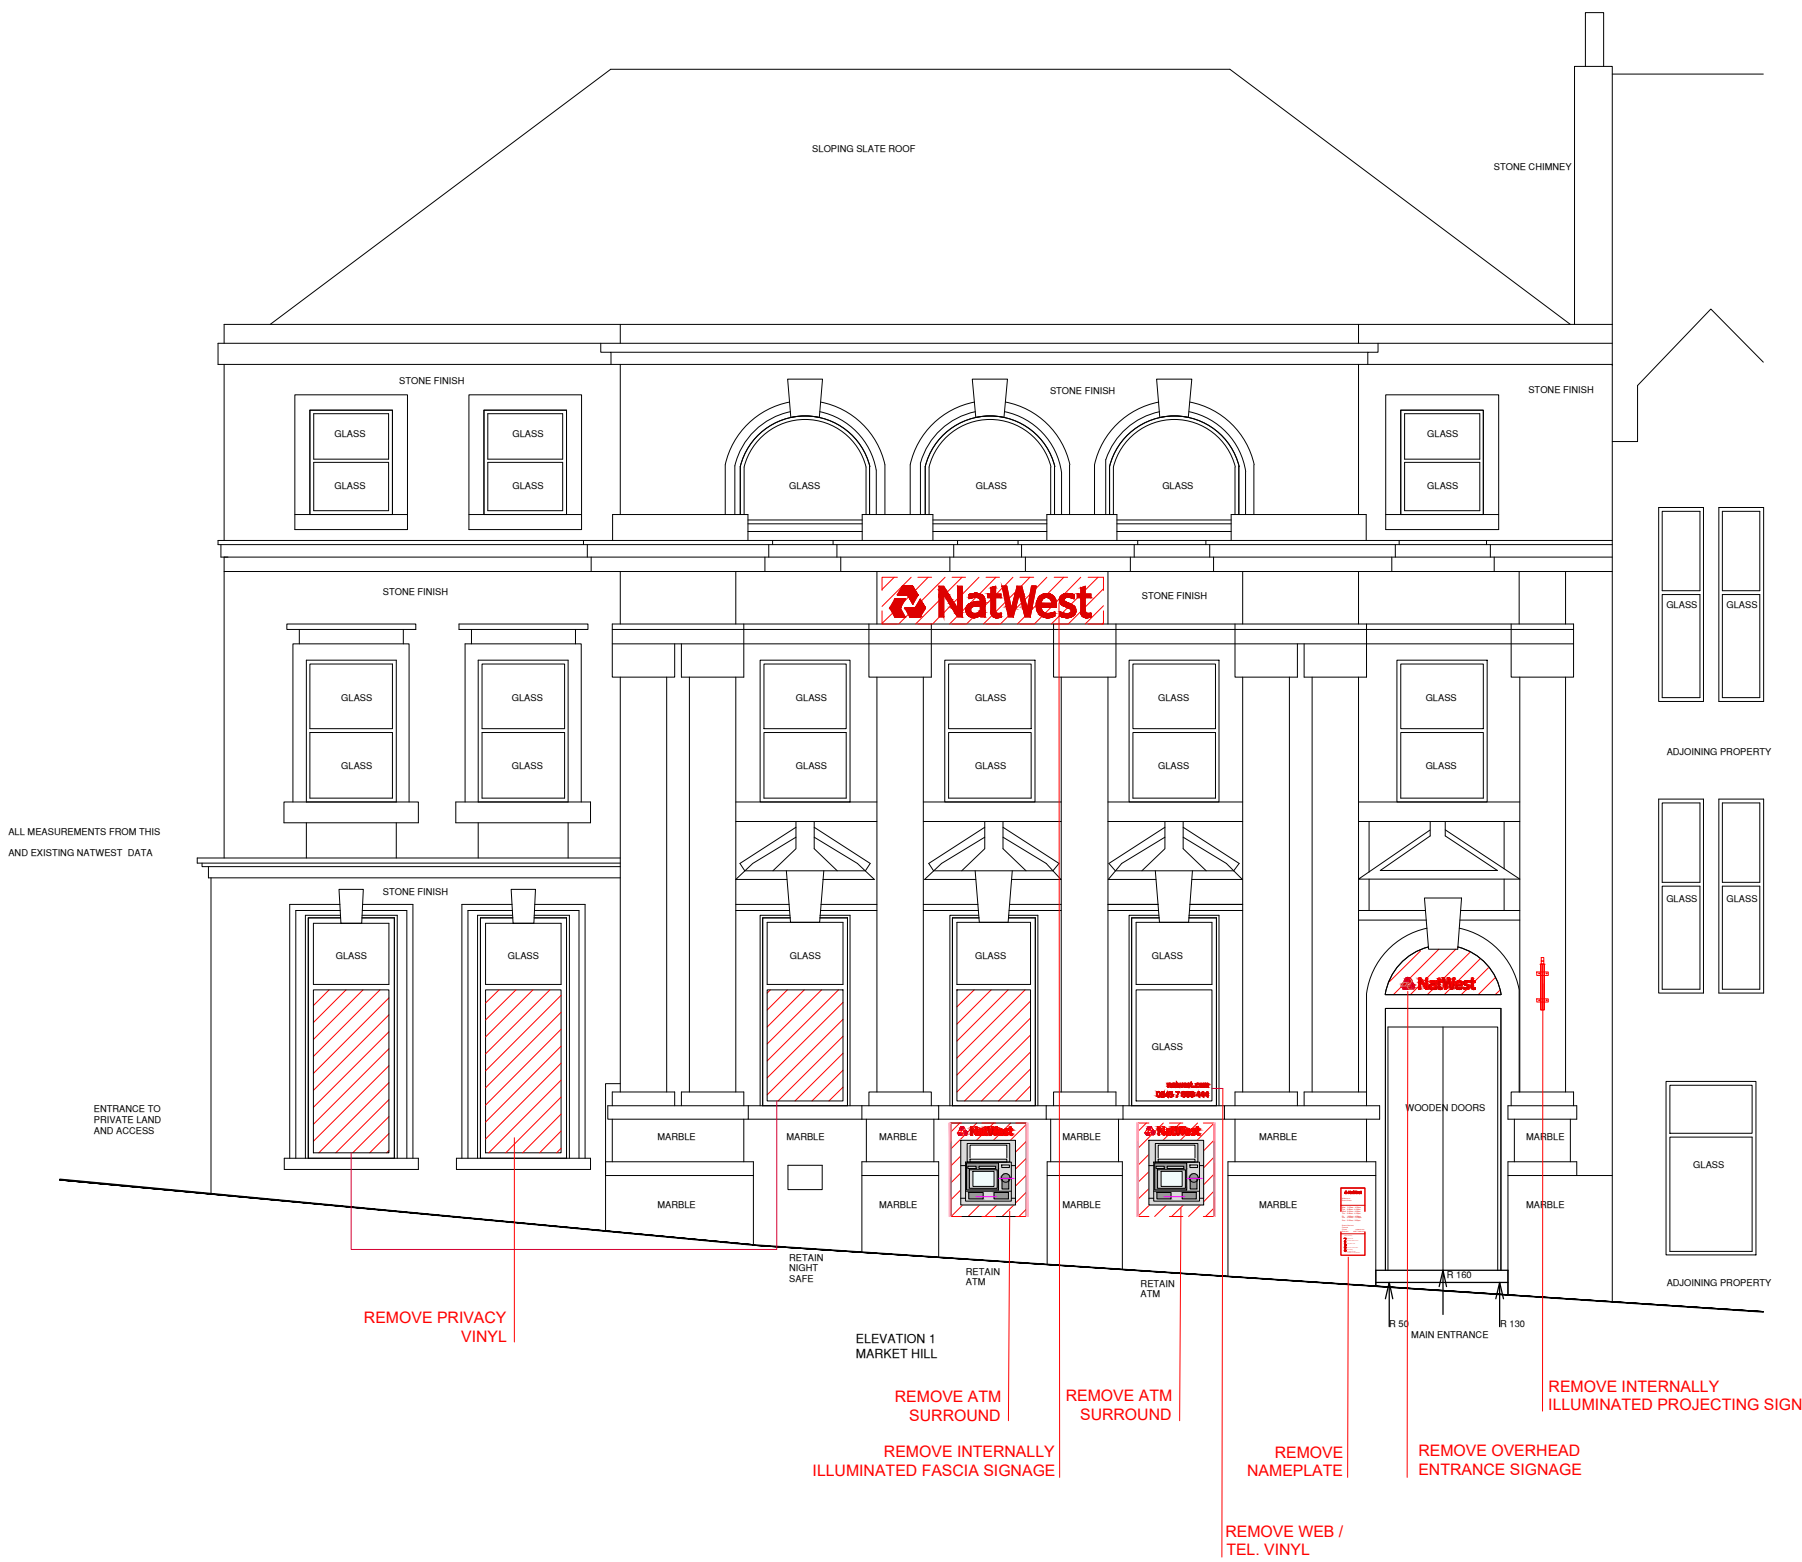




**NW SPOKE REFRESH KEY**

-  NO WORKS
-  DOWNTAKINGS / REMOVALS




address  
**NATWEST BARNLEY**  
26 MARKET HILL, BARNLEY  
SOUTH YORKSHIRE,  
S70 2QE

ref no. - sortcode 516135

description  
**ELEVATION 1**  
EXISTING  
SPOKE REFRESH

status  
**CONTRACTOR'S PROPOSAL**

IPMS1	-	sqm	-
IPMS2	-	sqm	-
IPMS3	-	sqm	-

scale	1:100	paper size	A3	brand	
drn	KL	date	17/05/22	chk	PD
date	17/05/22	date	17/05/22		

nw drawing number  
**E7153-EX-E1**

