


NOTES

1. ALL DIMENSIONS IN METRES.
2. ALL LEVELS ARE IN METRES AND RELATE TO ORDNANCE DATUM UNLESS STATED OTHERWISE. DO NOT SCALE FROM THIS DRAWING.
3. DO NOT TAKE DIGITAL DIMENSIONS OFF THIS DRAWING. WORK TO FIGURED DIMENSIONS ONLY - IF IN DOUBT ASK.
4. THE DROPPED KERB CONSTRUCTION WORK TO INCLUDE A 20mm MAXIMUM UPSTAND.
5. K4 DROPPED KERBS AND K7/K8 TAPERED KERBS ARE TO BE INSTALLED TO MANUFACTURER'S INSTRUCTIONS.
6. CONSTRUCTION OF PROPOSED 7m x 3.2m WIDE PARKING SPACE TO INCLUDE 20mm THK. DENSE WEARING COURSE, 60mm THK. OPEN-GRADED BASE COURSE AND 150mm TYPE 2 GRANULAR SUB-BASE.



Serial number: 326729
 © Crown copyright and database right 2026
 Ordnance Survey licence AC0000848283
 Reproduction in whole or in part is prohibited without the prior permission of Ordnance Survey.

LOCATION PLAN
SCALE 1:1250

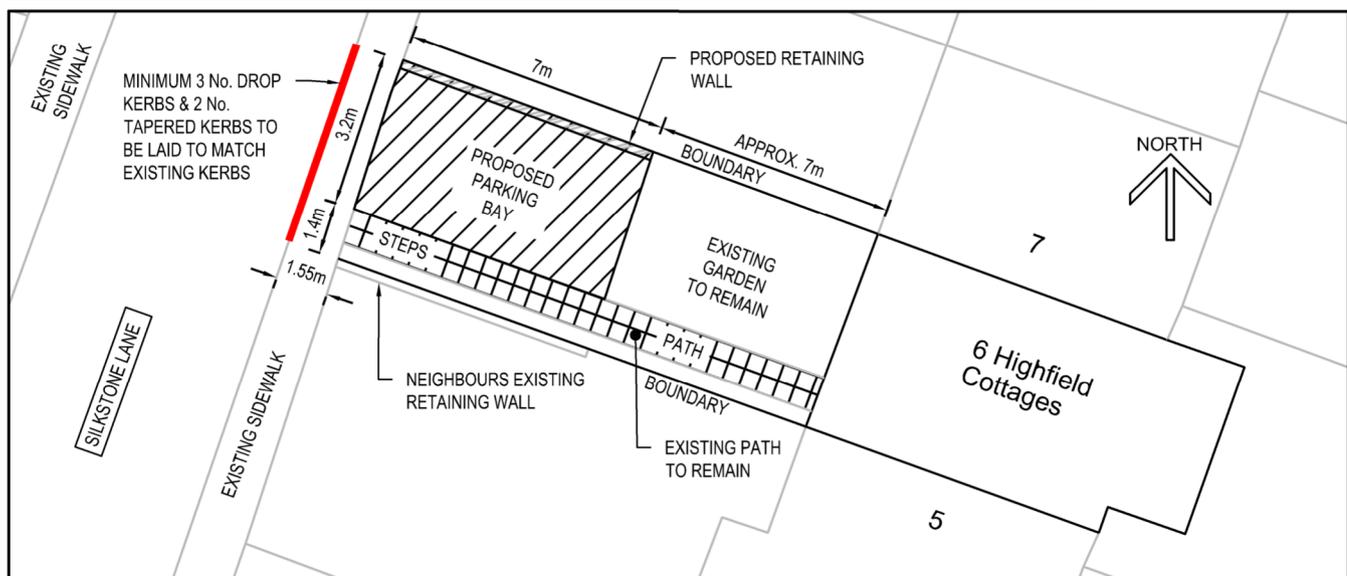

DETAIL PLAN OF 6 HIGHFIELD COTTAGES, SILKSTONE S75 4 JY
SCALE 1:200

TO BE REPRODUCED IN COLOUR

Client:
MR C. STONES
APPLICATION No:
2026/0101/INVALID

Project: **DROPPED KERB APPLICATION FOR VEHICLE ACCESS**
 Title: **LOCATION PLAN
DETAIL PLAN**

Rev	Revision Description	Drawn	Des'd	Chkd	App'd	Date
B	DROP KERB HIGHLIGHTED IN RED.	S.A	C.S			04.03.26
A	ISSUED FOR APPROVAL	S.A	C.S			24.02.26
Drawn by: S. ADAMS		Designed by: C. STONES		Checked:		
Date: 24.02.2026		Orig. Sheet Size: A4		Approved:		
Scales: AS SHOWN		Status: PRELIMINARY				
Drawing No: 001						Revision B