


typical site cross section elevation

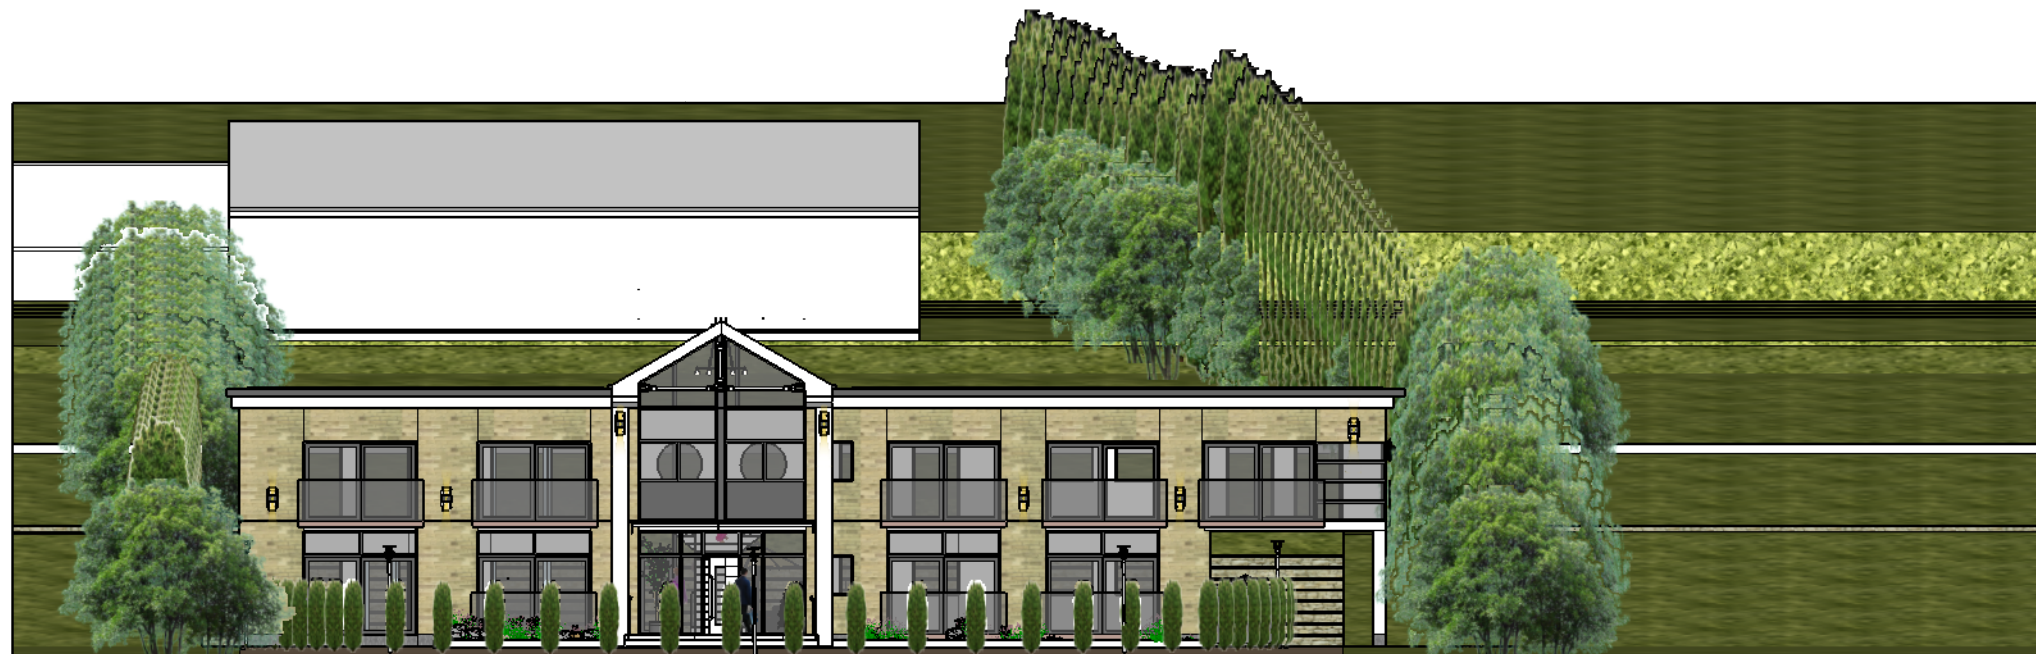

typical site front section elevation

revisions
 A 9-4-2024
 evergreen conifers added to site boundary. pitched roof omitted on the 2 wings and replaced with sedum green flat roof and discrete photovoltaics laid horizontally. grey and white render omitted and replaced with all stone walling.



Jade3 Architecture Ltd

Jade3 Architecture Ltd, Studio 12, Silver Street, Wakefield WF1 1UY
 Cellphone . 07535 740097 www.jade3architecture.co.uk

**Stancliffe House Farm
 (former kennel site)
 Woodhead Road
 Wortley
 Sheffield
 S35 7DA**

Project No.
 2023
 Enquiry 76

Project Title
proposed typical cross sections and elevations

Drawn By

Reviewed By
MC

Scale
**1:200
 @A3 size**

Date
6/12/2023

Drawn No.
 113

Reviewed Title

Revision
 A

Important Notice
 Do not scale off this drawing. Critical dimensions should be checked on site prior to works commencing. Dimensional conflicts should be brought to the company's attention as soon as they become apparent. Failure to do so could render the contractor liable for subsequent losses. Copyright in this drawing and any work executed from this drawing remains the property of Jade3 Architecture Ltd.