


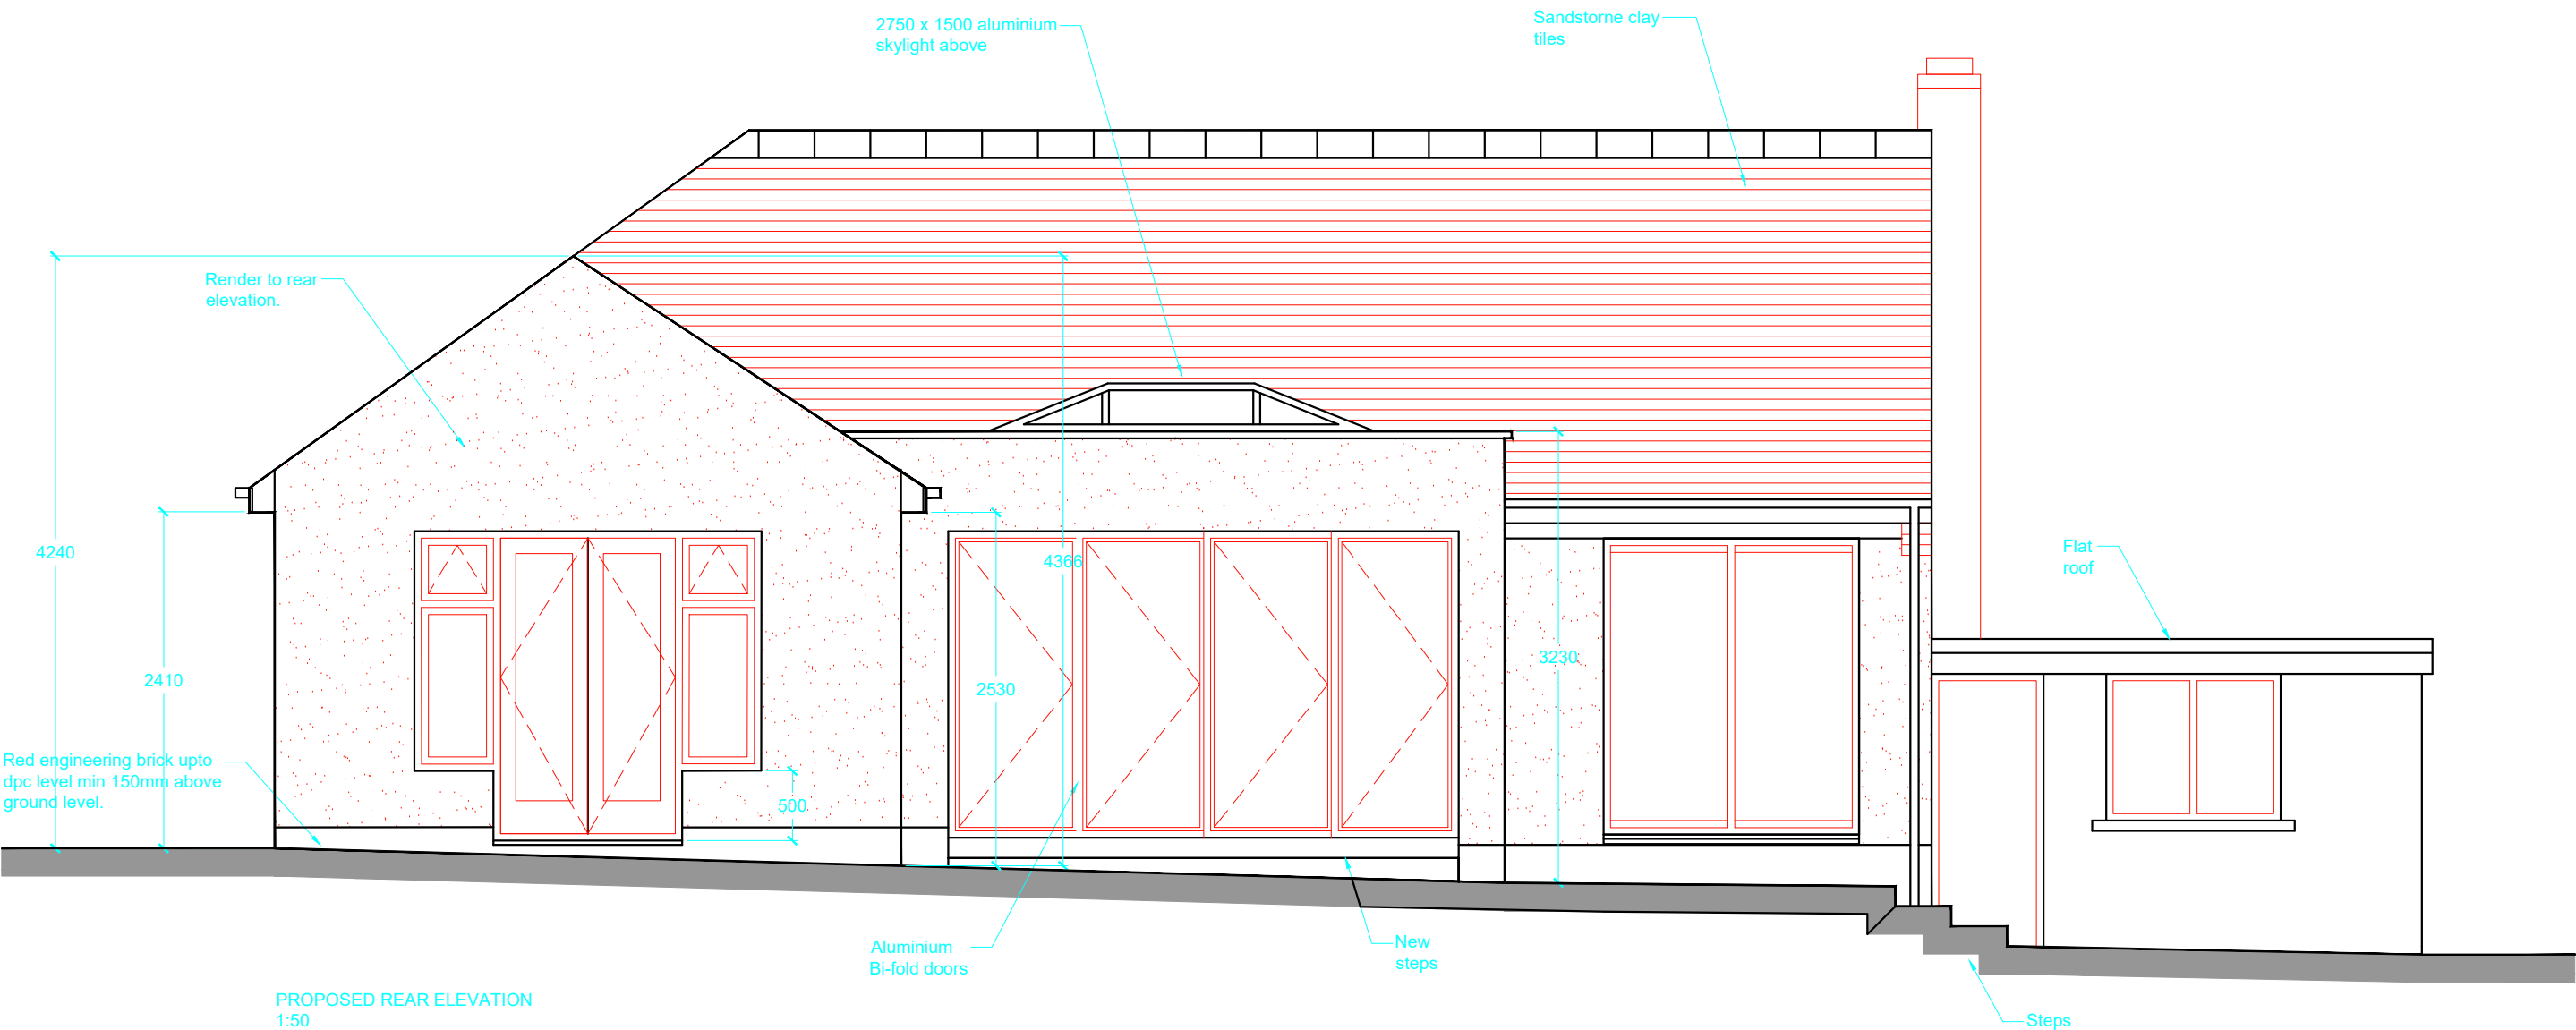

Revisions	B. Bedroom door side window amended.	06-01-25
Revisions	A. Dimensions added drawing updated,	00-00-00
This drawing is for planning permission only and is not a construction drawing.		
Drawing Title	PROPOSED-REAR-ELEVATION	
Job No. - Dwg No.	DPA/2024/4B	-
Client:	Diane and Peter Allott 11 Bourne Walk Staincross, Barnsley S75 6JQ	
Scale.	1:50	