


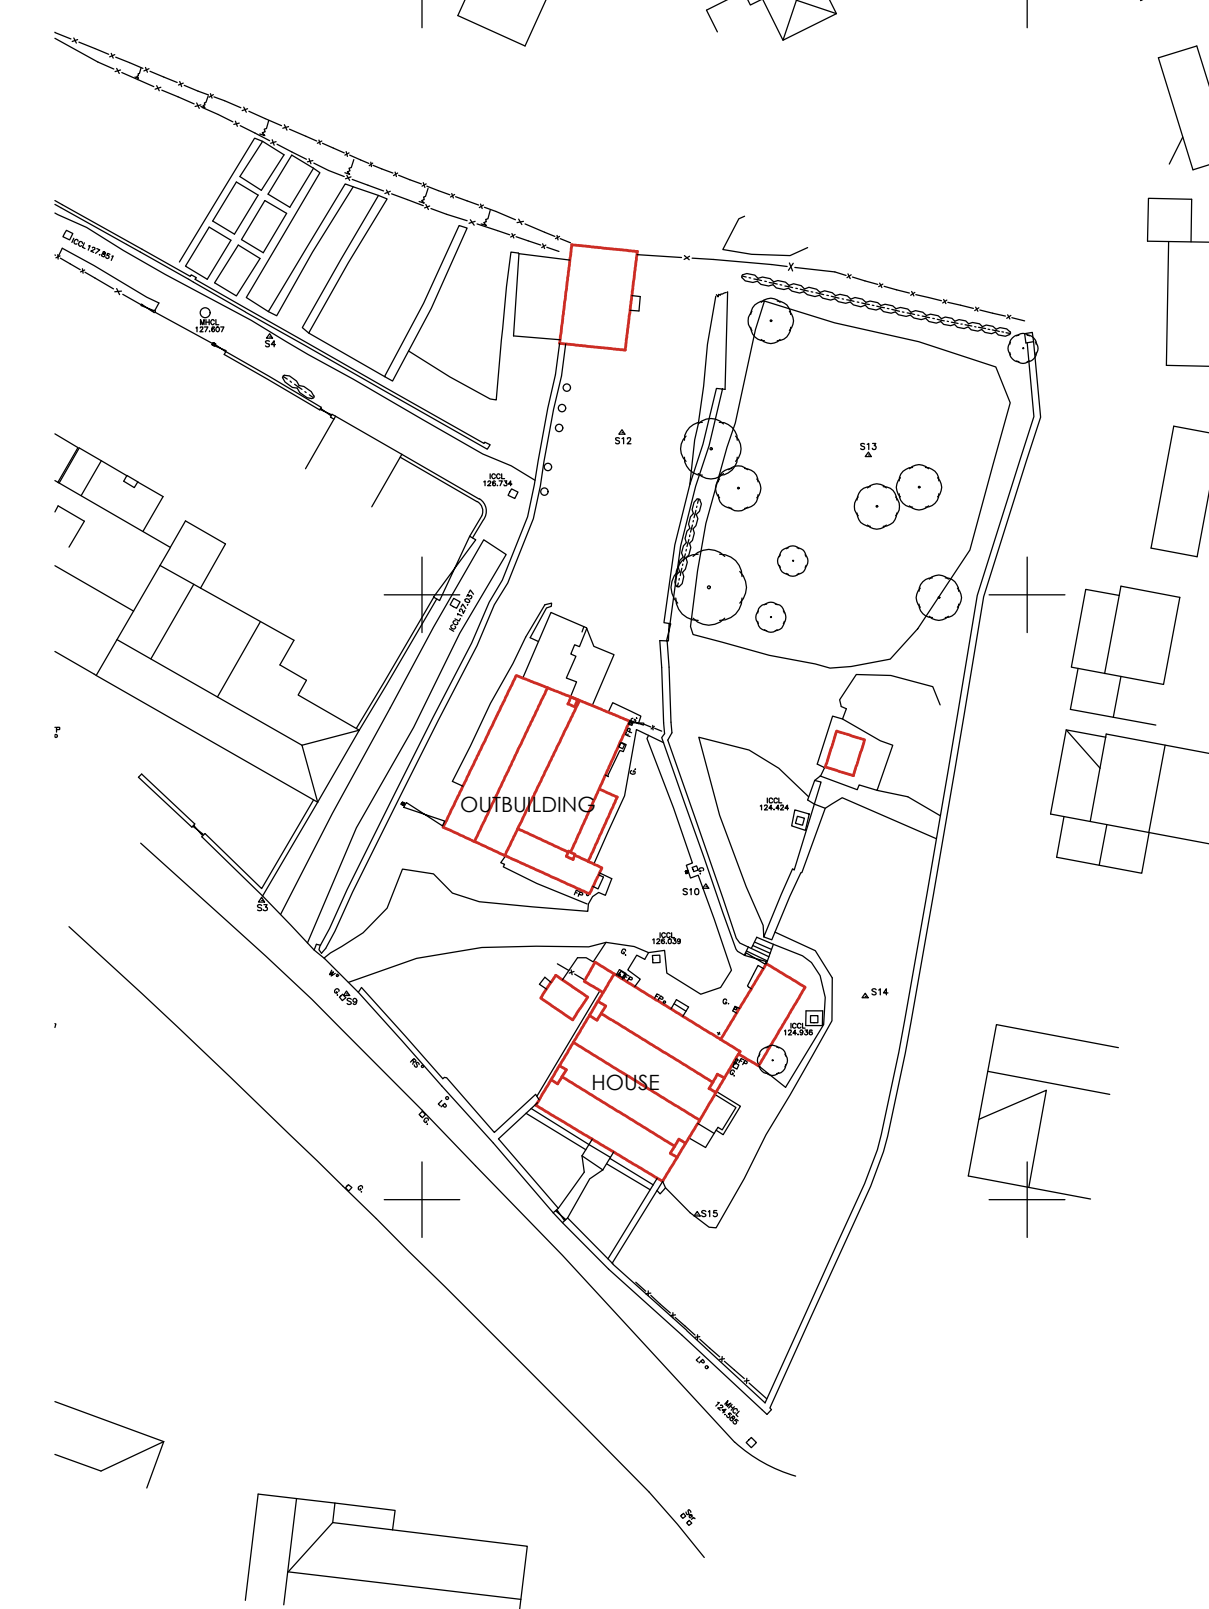

 White Agus Architectural Services			OFFICE ONE, 34 VICTORIA ROAD, BARNESLEY, S70 2BU		Phone: 01226 208482 Email: info@whiteagus.co.uk Web: www.whiteagus.co.uk						
Project. RESIDENTIAL DEVELOPMENT 91A HIGH STREET, DODWORTH BARNESLEY, S75 3RQ					Client. MR M. PASHLEY						
Drawing Title.					Date. JUNE 2024		Scale. @ A1				
PLANS					Ref. 23-097		Dwg. No. 01		Rev. E		
Date		Suffix	Description		Date		Suffix	Description			
15/11/2024		A	REVISED FOR PLANNING								
04/12/2024		B	PLOT 3 REVISED								
13/06/2025		C	REVISED FOR PLANNING								
19-04-25		D	PLOT 1 REVISED RM COLLECTION ADDED								
01/01/2025		E	BUILDING PROJECTIONS ADDED								