


Existing Left Elevation

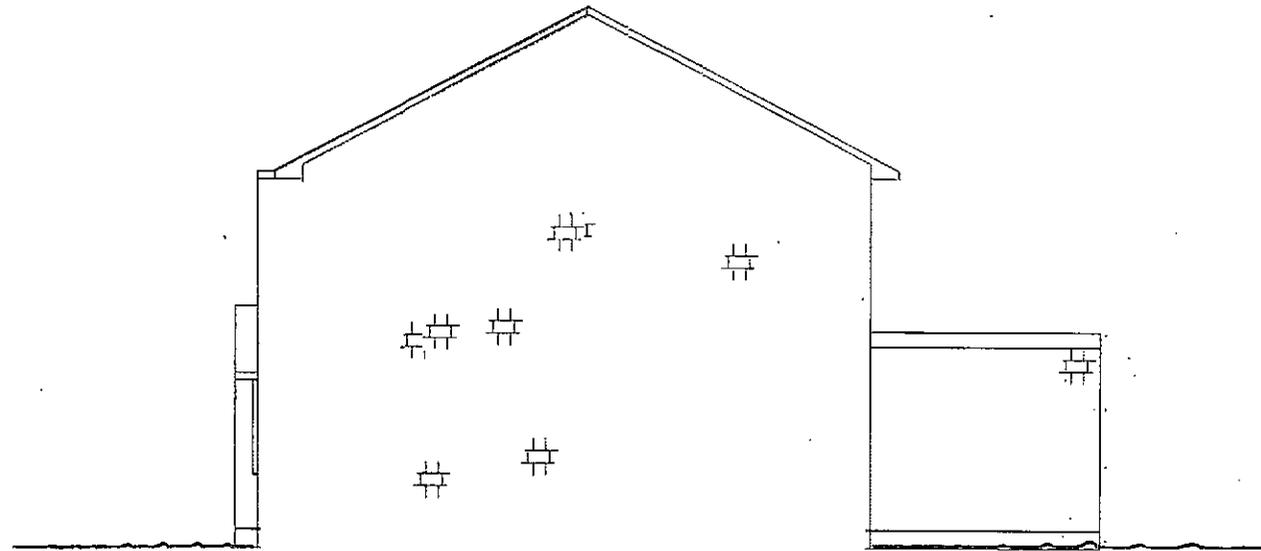


Existing Site Address

MR RYALLS
6 OAK FIELD WALK
POGMOOR
BARNSELY
S75 2LW
SOUTH YORKSHIRE

A4
Drawing Scale: 1:100

Existing Rear Elevation

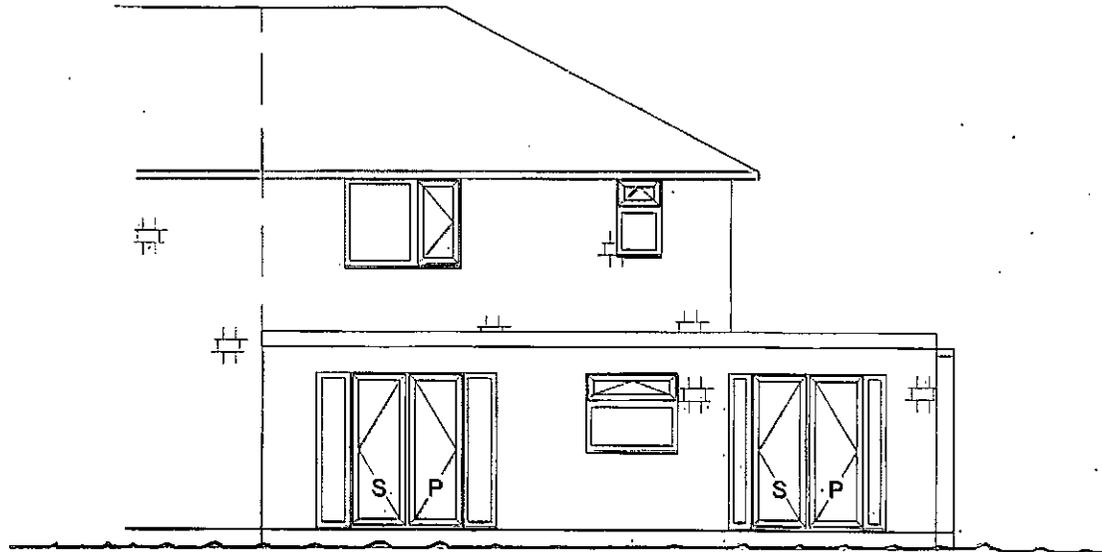


Existing Site Address

MR RYALLS
6 OAK FIELD WALK
POGMOOR
BARNSELY
S75 2LW
SOUTH YORKSHIRE

A4

Drawing Scale: 1:100

Existing Right Elevation

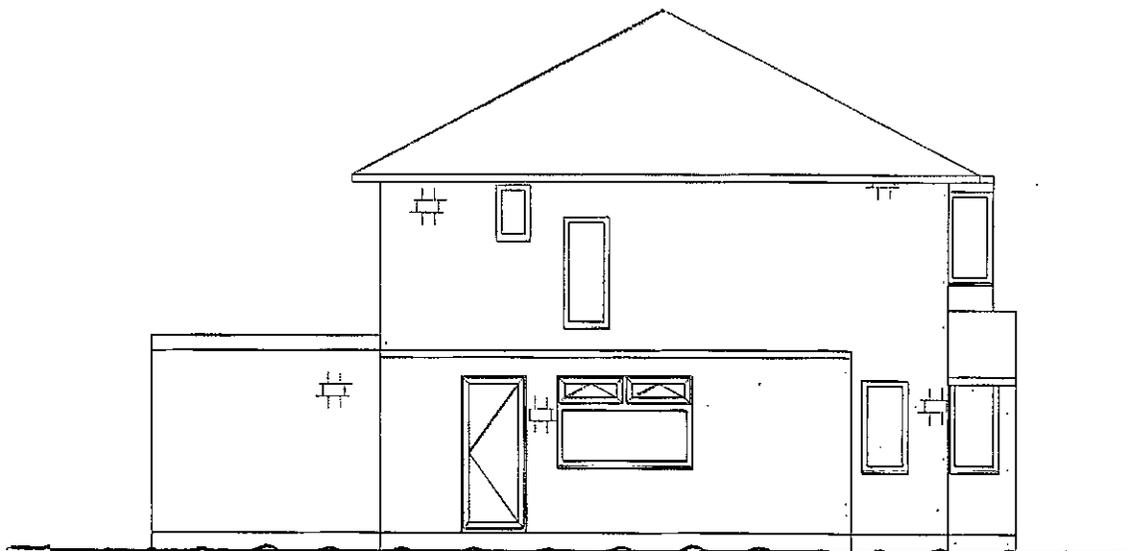


Existing Site Address

MR RYALLS
6 OAK FIELD WALK
POGMOOR
BARNESLEY
S75 2LW
SOUTH YORKSHIRE

A4
Drawing Scale: 1:100

Proposed Left Elevation

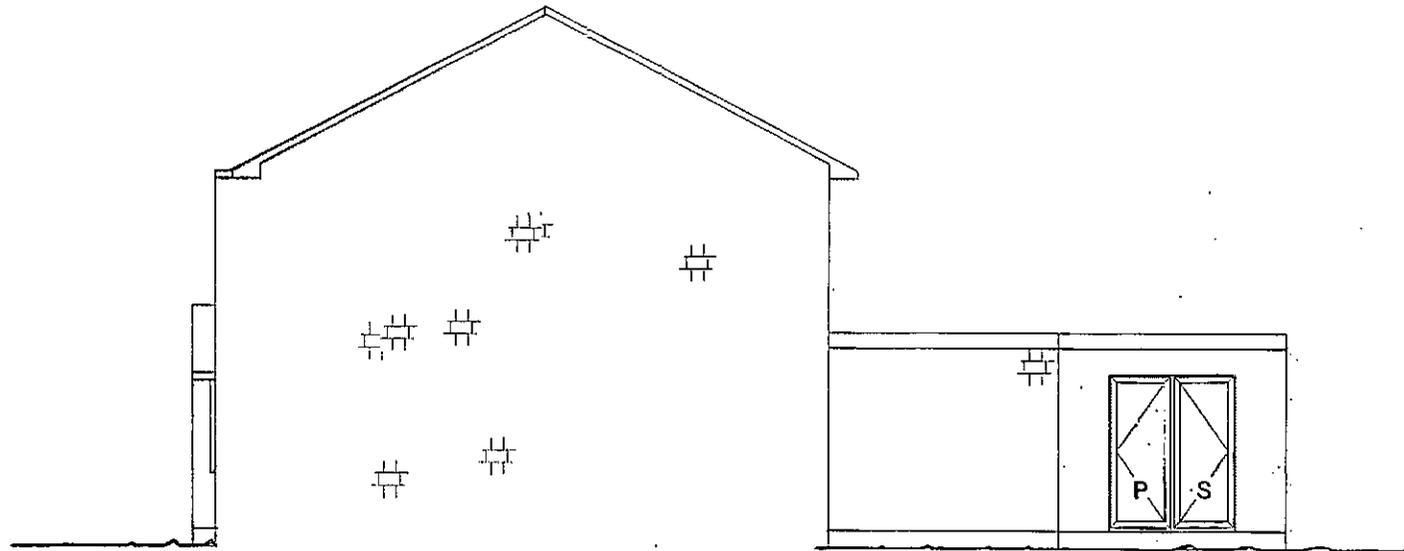


Proposed Site Address

MR RYALLS
6 OAK FIELD WALK
POGMOOR
BARNLEY
S75 2LW
SOUTH YORKSHIRE

A4
Drawing Scale: 1:100

Proposed Rear Elevation

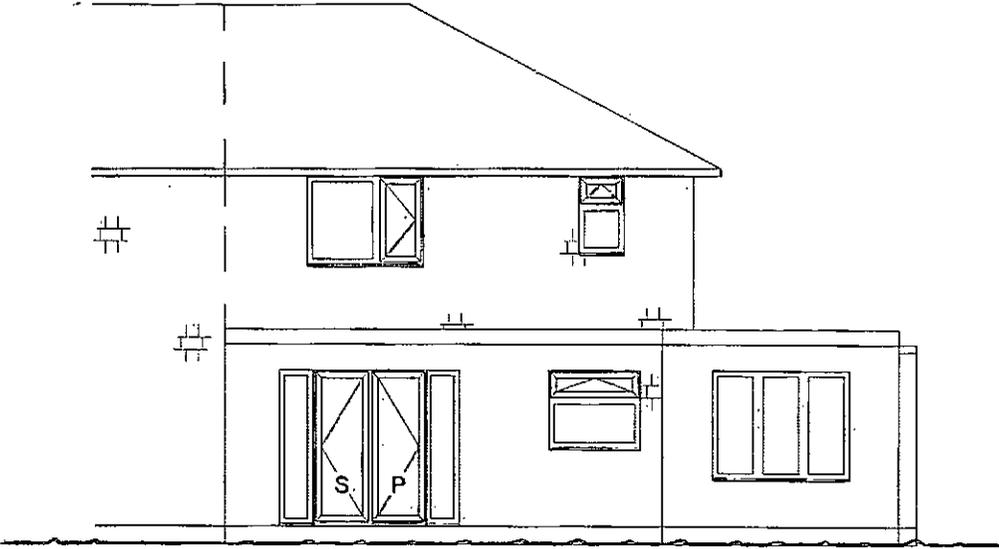


Proposed Site Address
MR RYALLS
6 OAK FIELD WALK
POGMOOR
BARNSELY
S75 2LW
SOUTH YORKSHIRE

A4
Drawing Scale: 1:100



Proposed Right Elevation

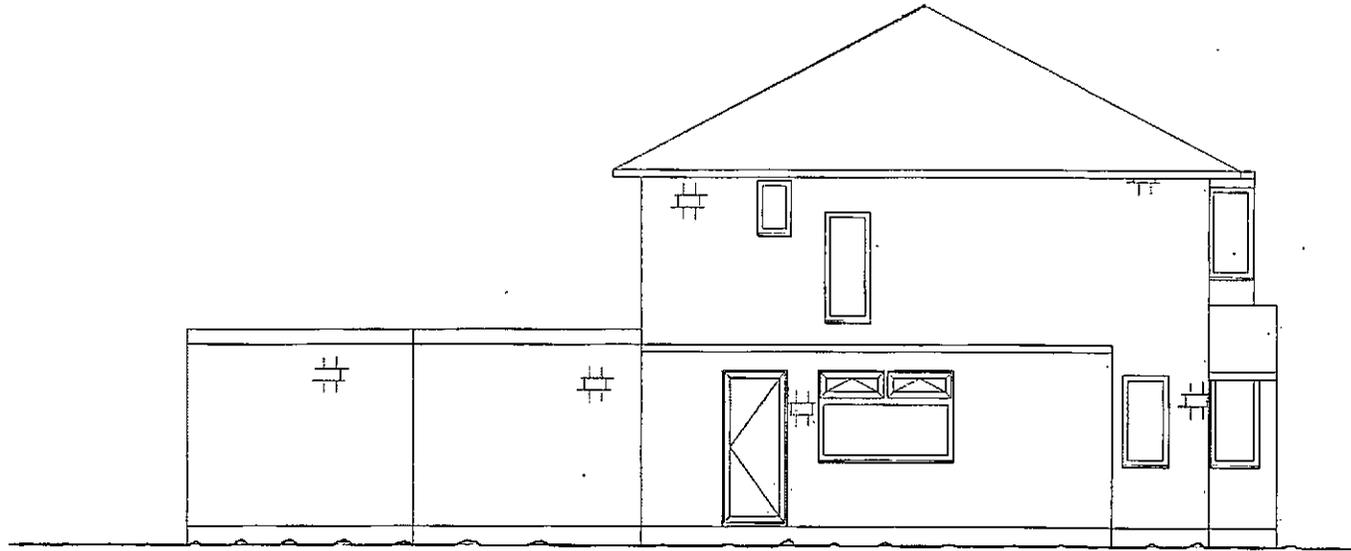


Proposed Site Address

MR RYALLS
6 OAK FIELD WALK
POGMOOR
BARNSELY
S75 2LW
SOUTH YORKSHIRE

A4

Drawing Scale: 1:100



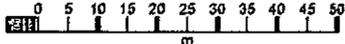

6 OAKFIELD WALK
 POGMOOR
 BARNSELY
 S75 2LW

OS MasterMap, 1250/2500/10000 scale
 16 June 2016, ID: BW1-00537670
maps.blackwell.co.uk
 1:1250 scale print at A4, Centre: 432612 E, 406659 N
 ©Crown Copyright and database rights 2016 OS
 100016980





MR RYALLS
 6 OAK FIELD WALK
 POGMOOR
 BARNSELY
 SOUTH YORKSHIRE
 S75 2LW



Proposed Plan View (With Boundary)

OAK FIELD WALK

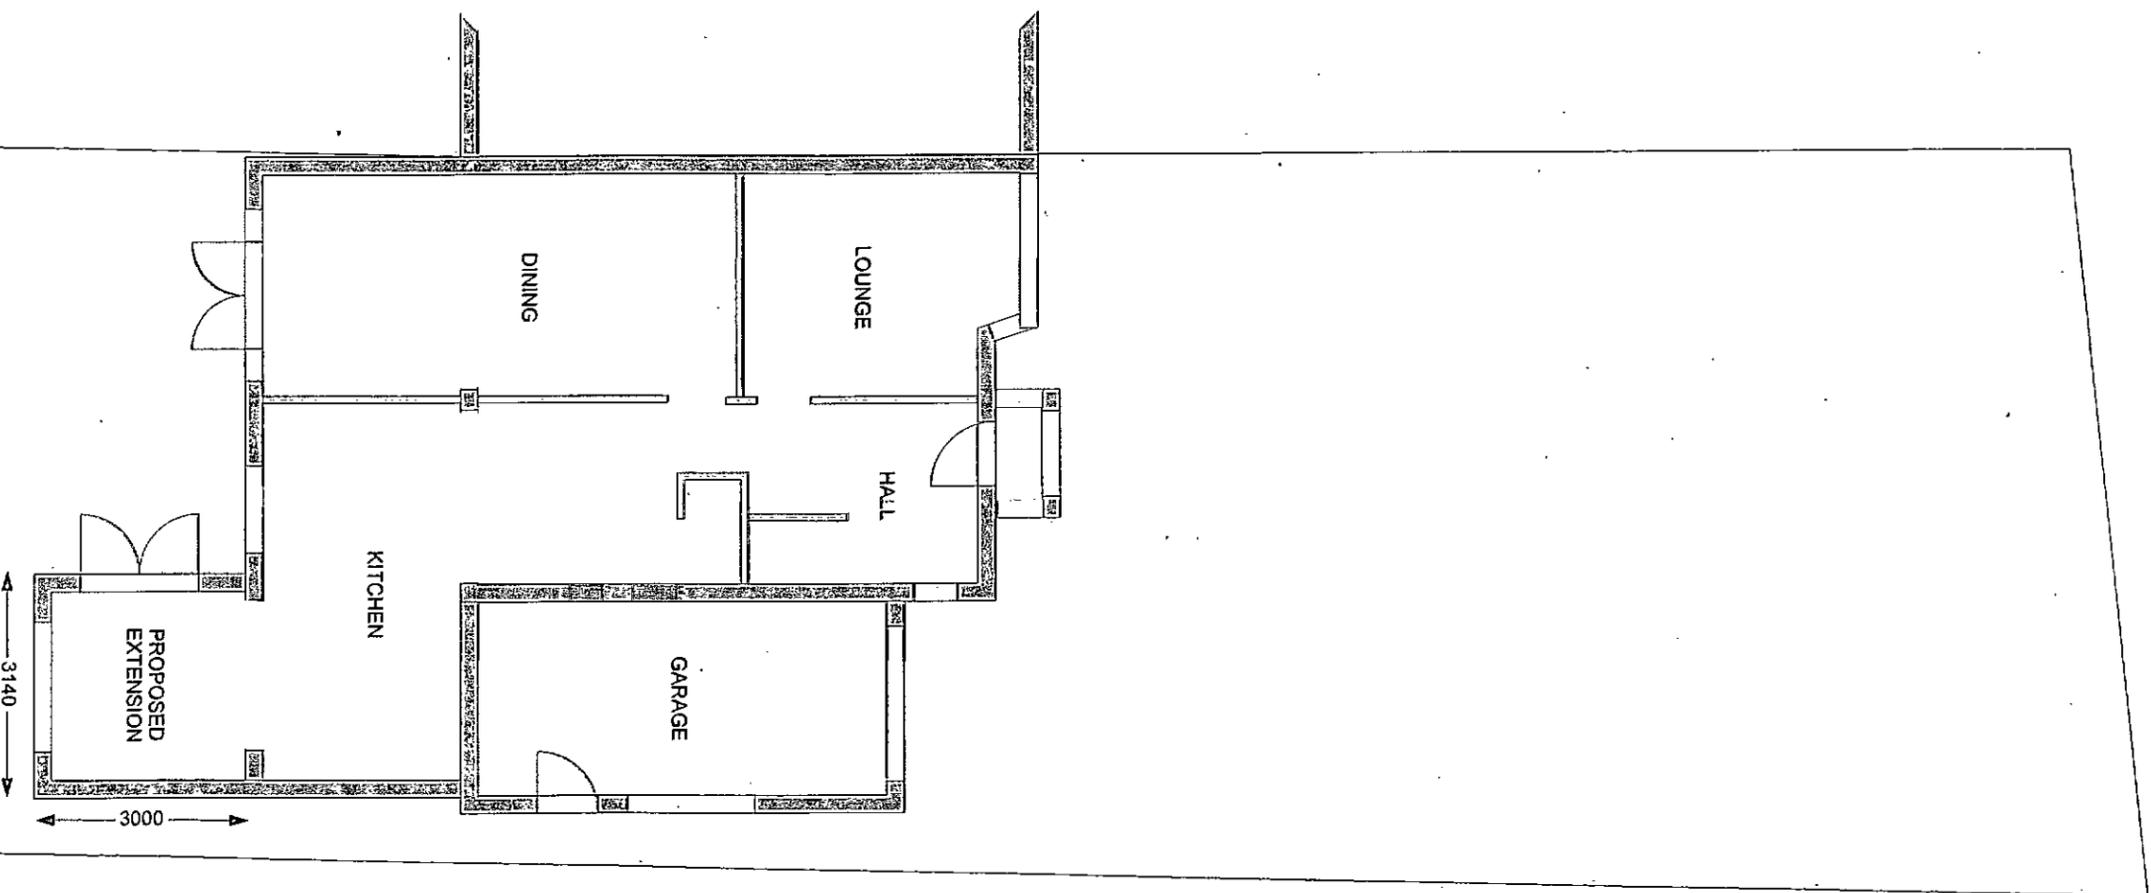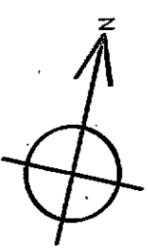

Proposed Site Address


MR RYALLS
6 OAK FIELD WALK
POGMOOR
BARNISLEY
S75 2LW
SOUTH YORKSHIRE

A3

Drawing Scale: 1:100

Existing Plan View (With Boundary)

OAK FIELD WALK

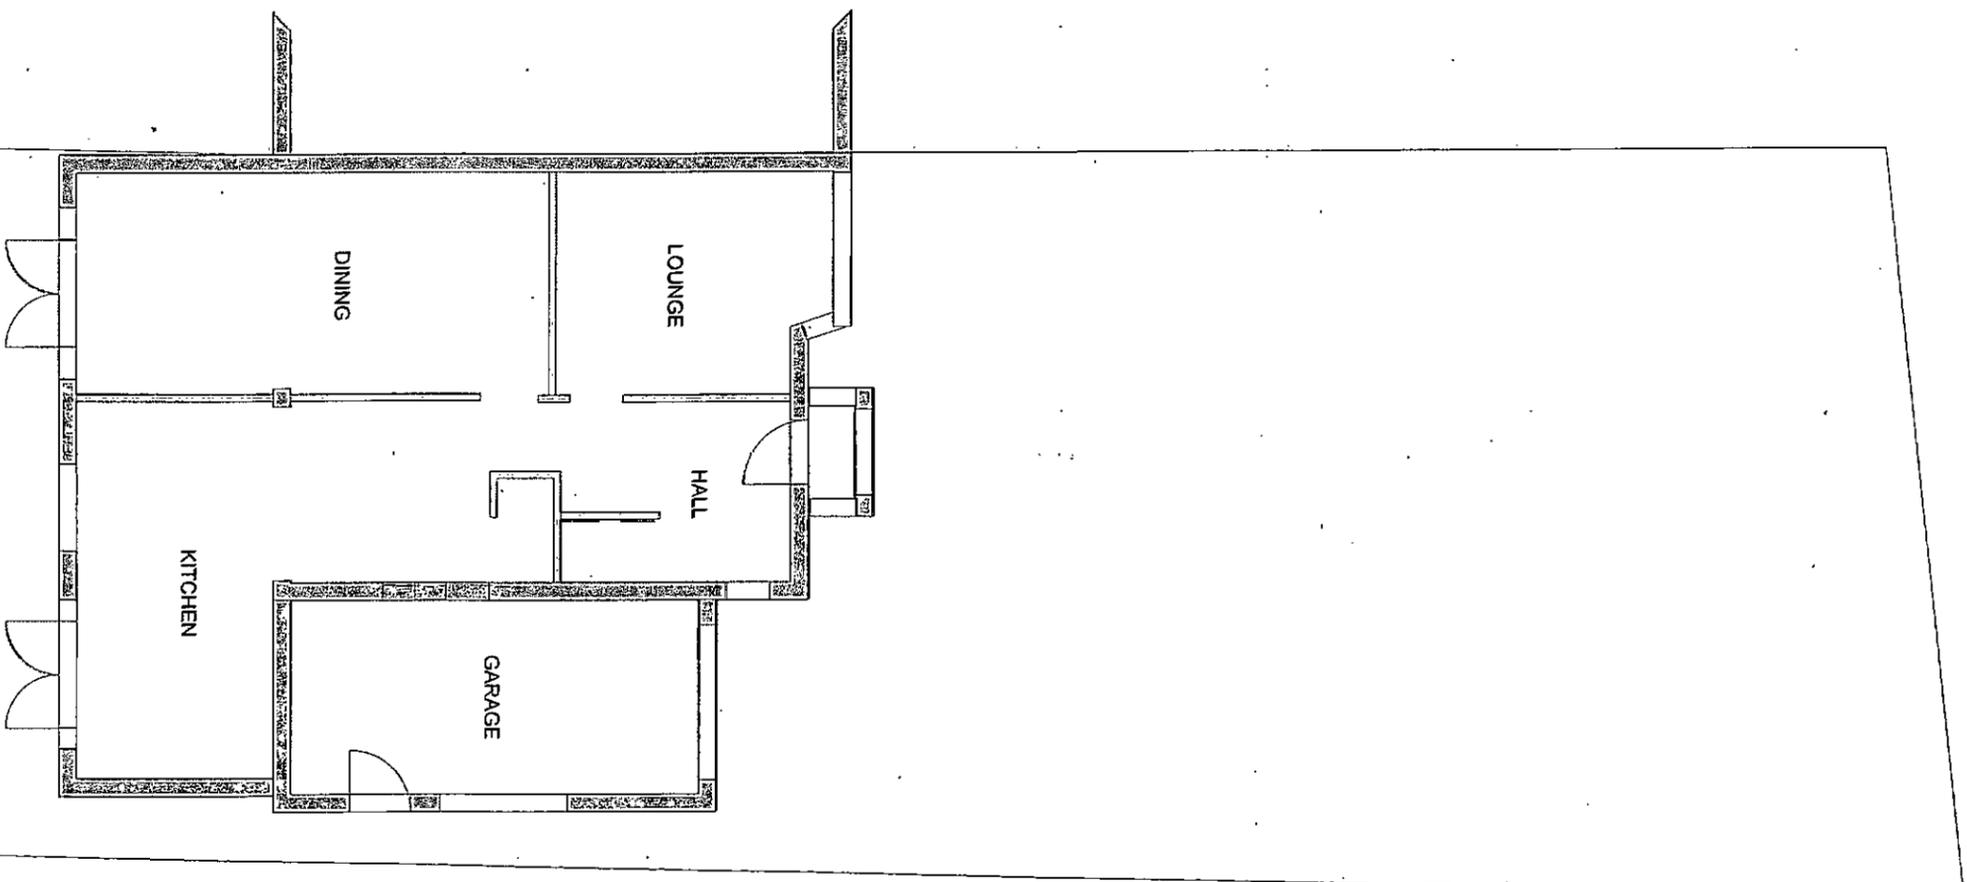

Existing Site Address

MR RYALLS
6 OAK FIELD WALK
POGMOOR
BARNDSLEY
S75 2LW
SOUTH YORKSHIRE

A3

Drawing Scale: 1:100