

Notes:

BUILDING REGULATIONS DRAWINGS - THIS DRAWING SHOULD NOT BE USED FOR ANY OTHER PURPOSES THAN THAT SPECIFIED HERE
COPYRIGHT - THIS DRAWING MAY NOT BE REPRODUCED OR MODIFIED IN WHOLE OR PART BY ANY PERSON OR ORGANISATION WITHOUT THE ARCHITECTS CONSENT, ISSUING COPIES TO THIRD PARTIES MAY NOT BE DONE WITHOUT THE ARCHITECTS CONSENT
DO NOT SCALE - CONTRACTOR MUST VERIFY ALL DIMENSIONS PRIOR TO COMMENCING SHOP DRAWINGS/ WORKS ON SITE
DRAWING TO BE READ IN CONJUNCTION WITH ARCHITECTS SCOPE OF WORKS AND NBS SPECIFICATION DOCUMENT
ANY CONFLICT BETWEEN DRAWINGS/ SPECIFICATION PLEASE CONSULT THE ARCHITECT

Revision:-

Revision List:


0 50m

Project/ Client: Huthwaite Bank / Leach


Drawing Title: Location Plan

Drawing Number: 1098/TP/101

Scale at A3: 1:1000

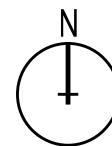

Date: Feb 18

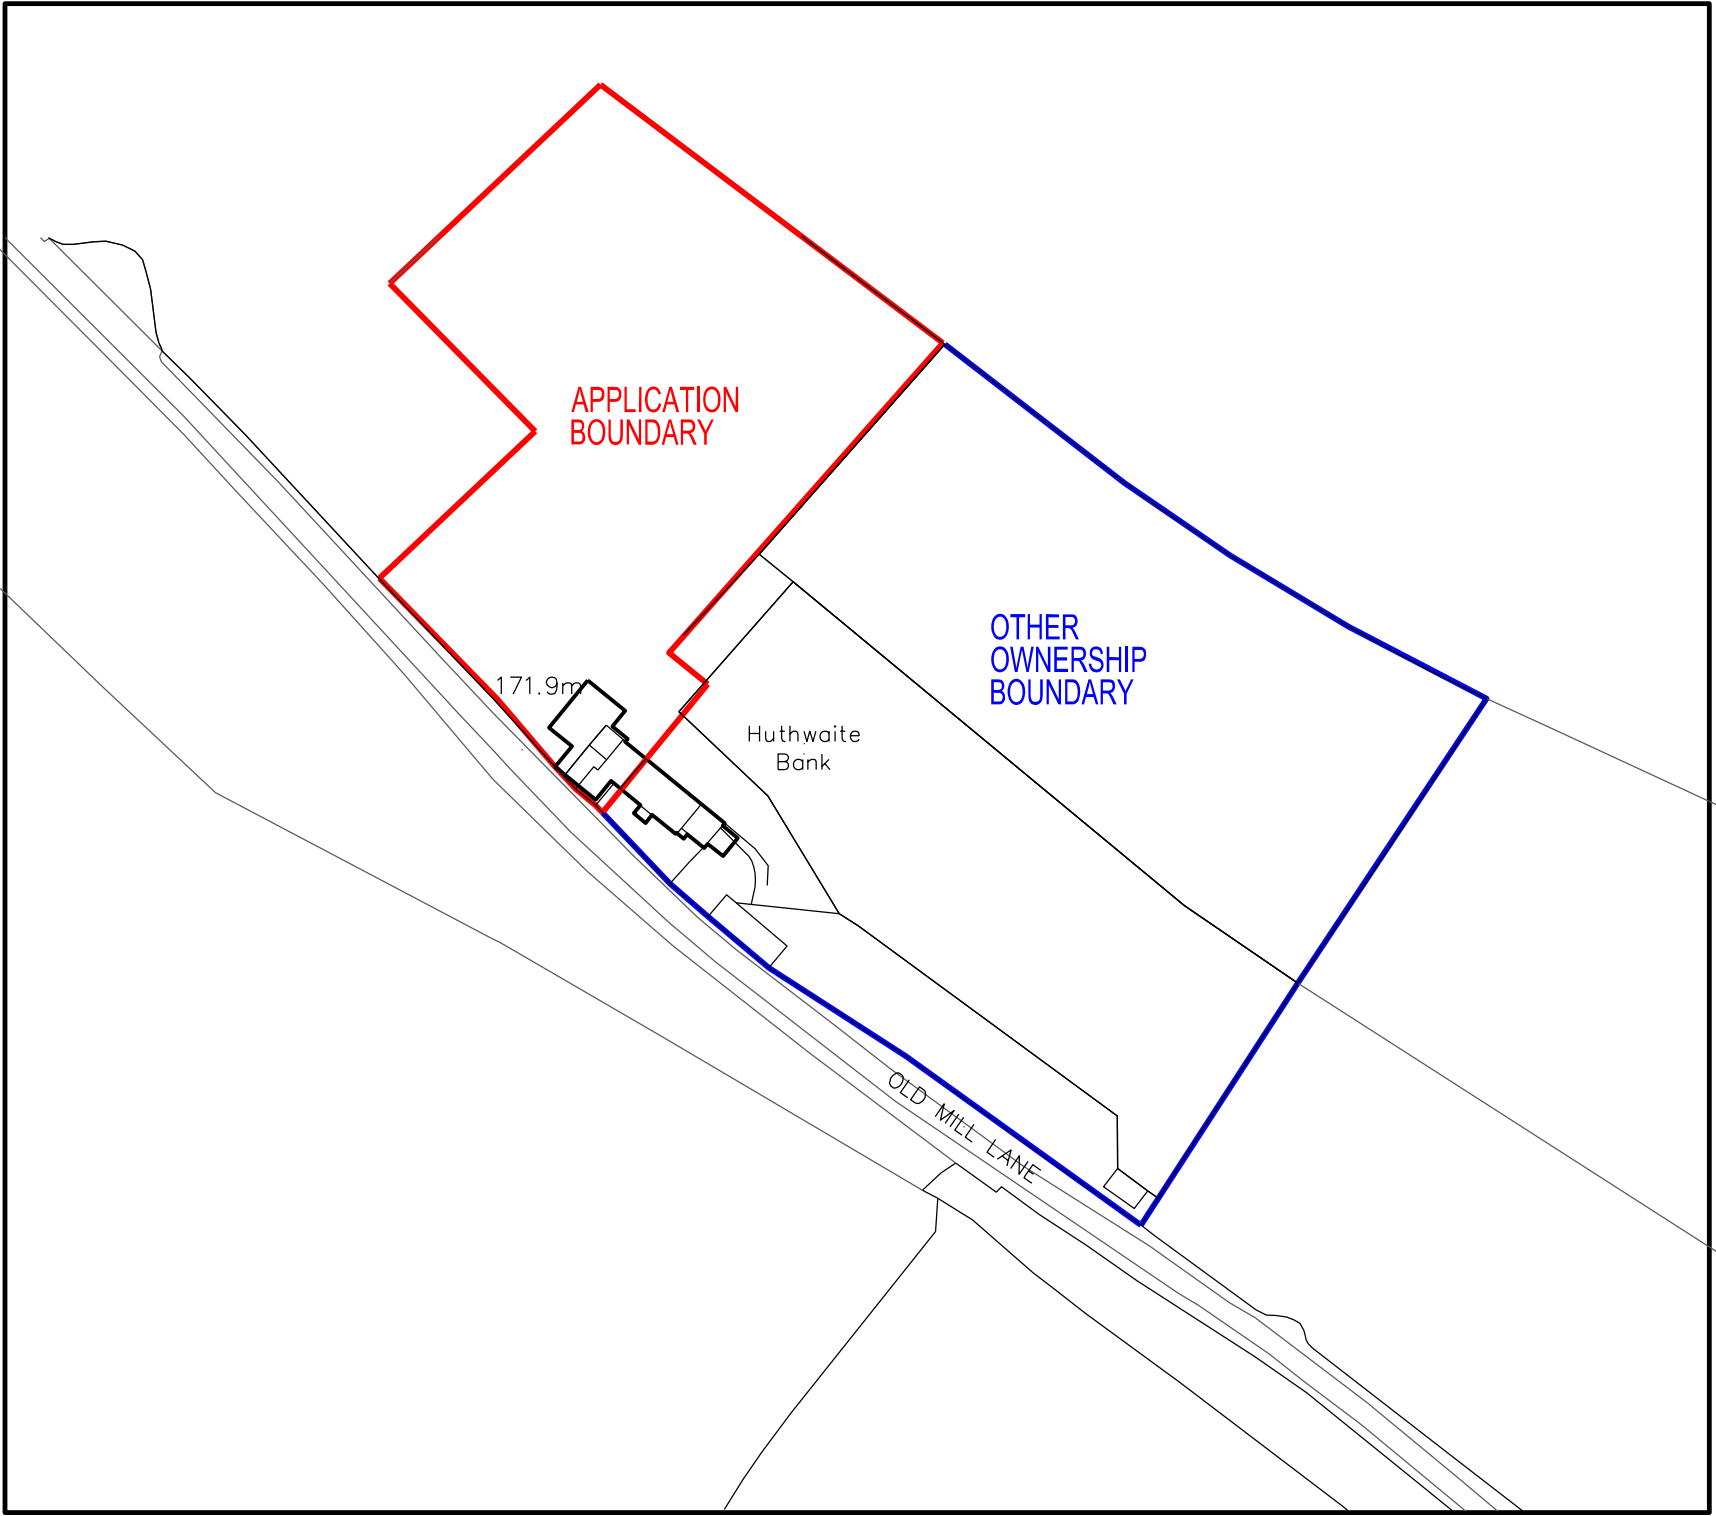

?Crown Copyright. All rights reserved. Licence no. 100041040