




EXISTING FRONT ELEVATION

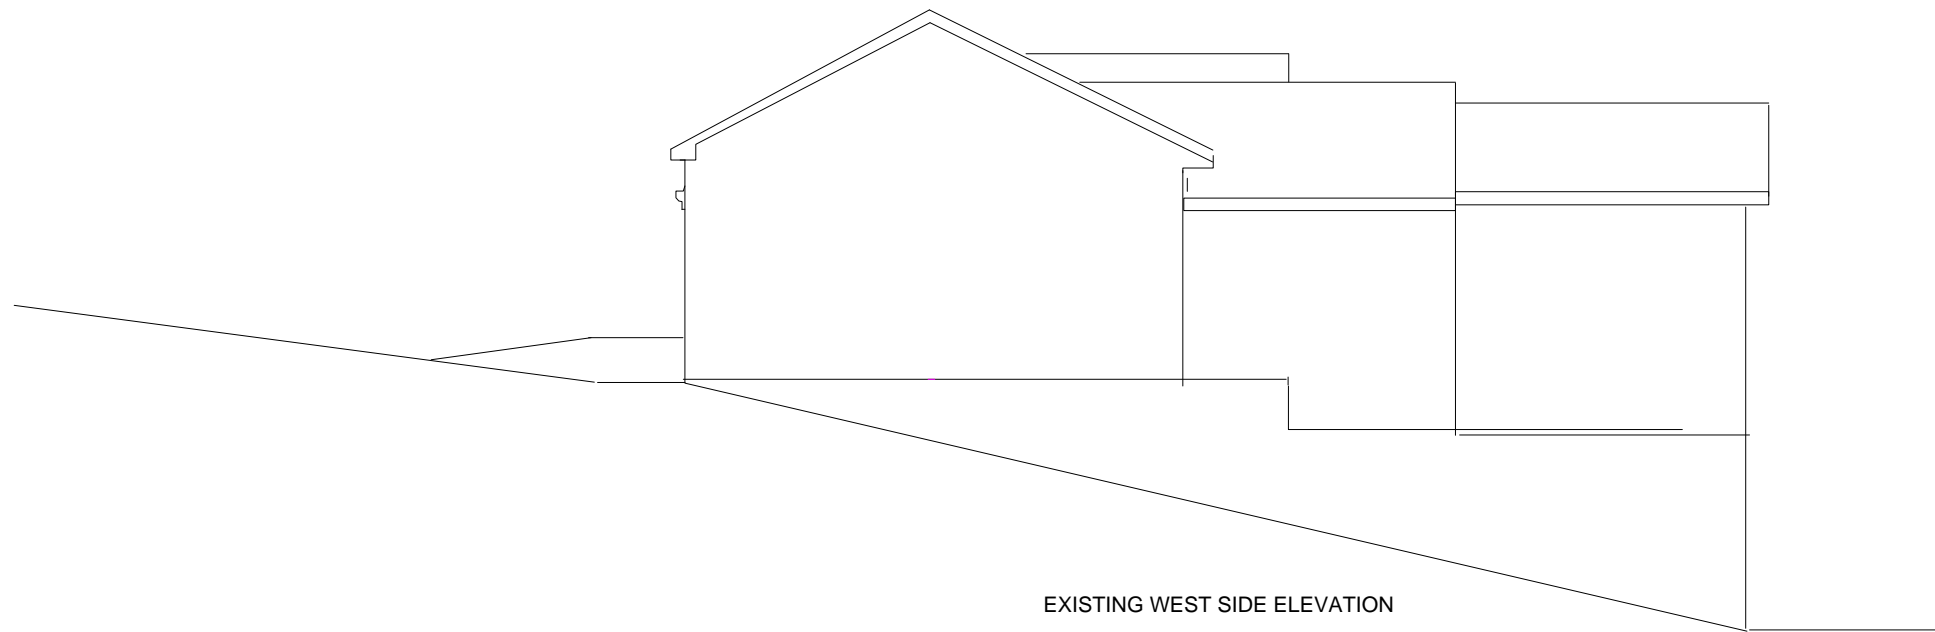

EXISTING WEST SIDE ELEVATION

PROPOSED BEDROOM LOFT DORMER OVER EXISTING GARAGE - RIDGE HEIGHT INCREASE PLUS FRONT CAR PORT

APPLICANT:- MR IAN WILKINSON, 11 BEECH HOUSE ROAD, HEMINGFIELD, BARNSELY S73OPF

A3 PAPER- EXISTING ELEVATIONS 2
1:100