




All dimensions in mm unless otherwise stated
 The contractor must verify all dimensions on site before commencing on site
 Architect must be notified of any suspected discrepancies or omissions
 Scaled dimensions to be confirmed by the Architect

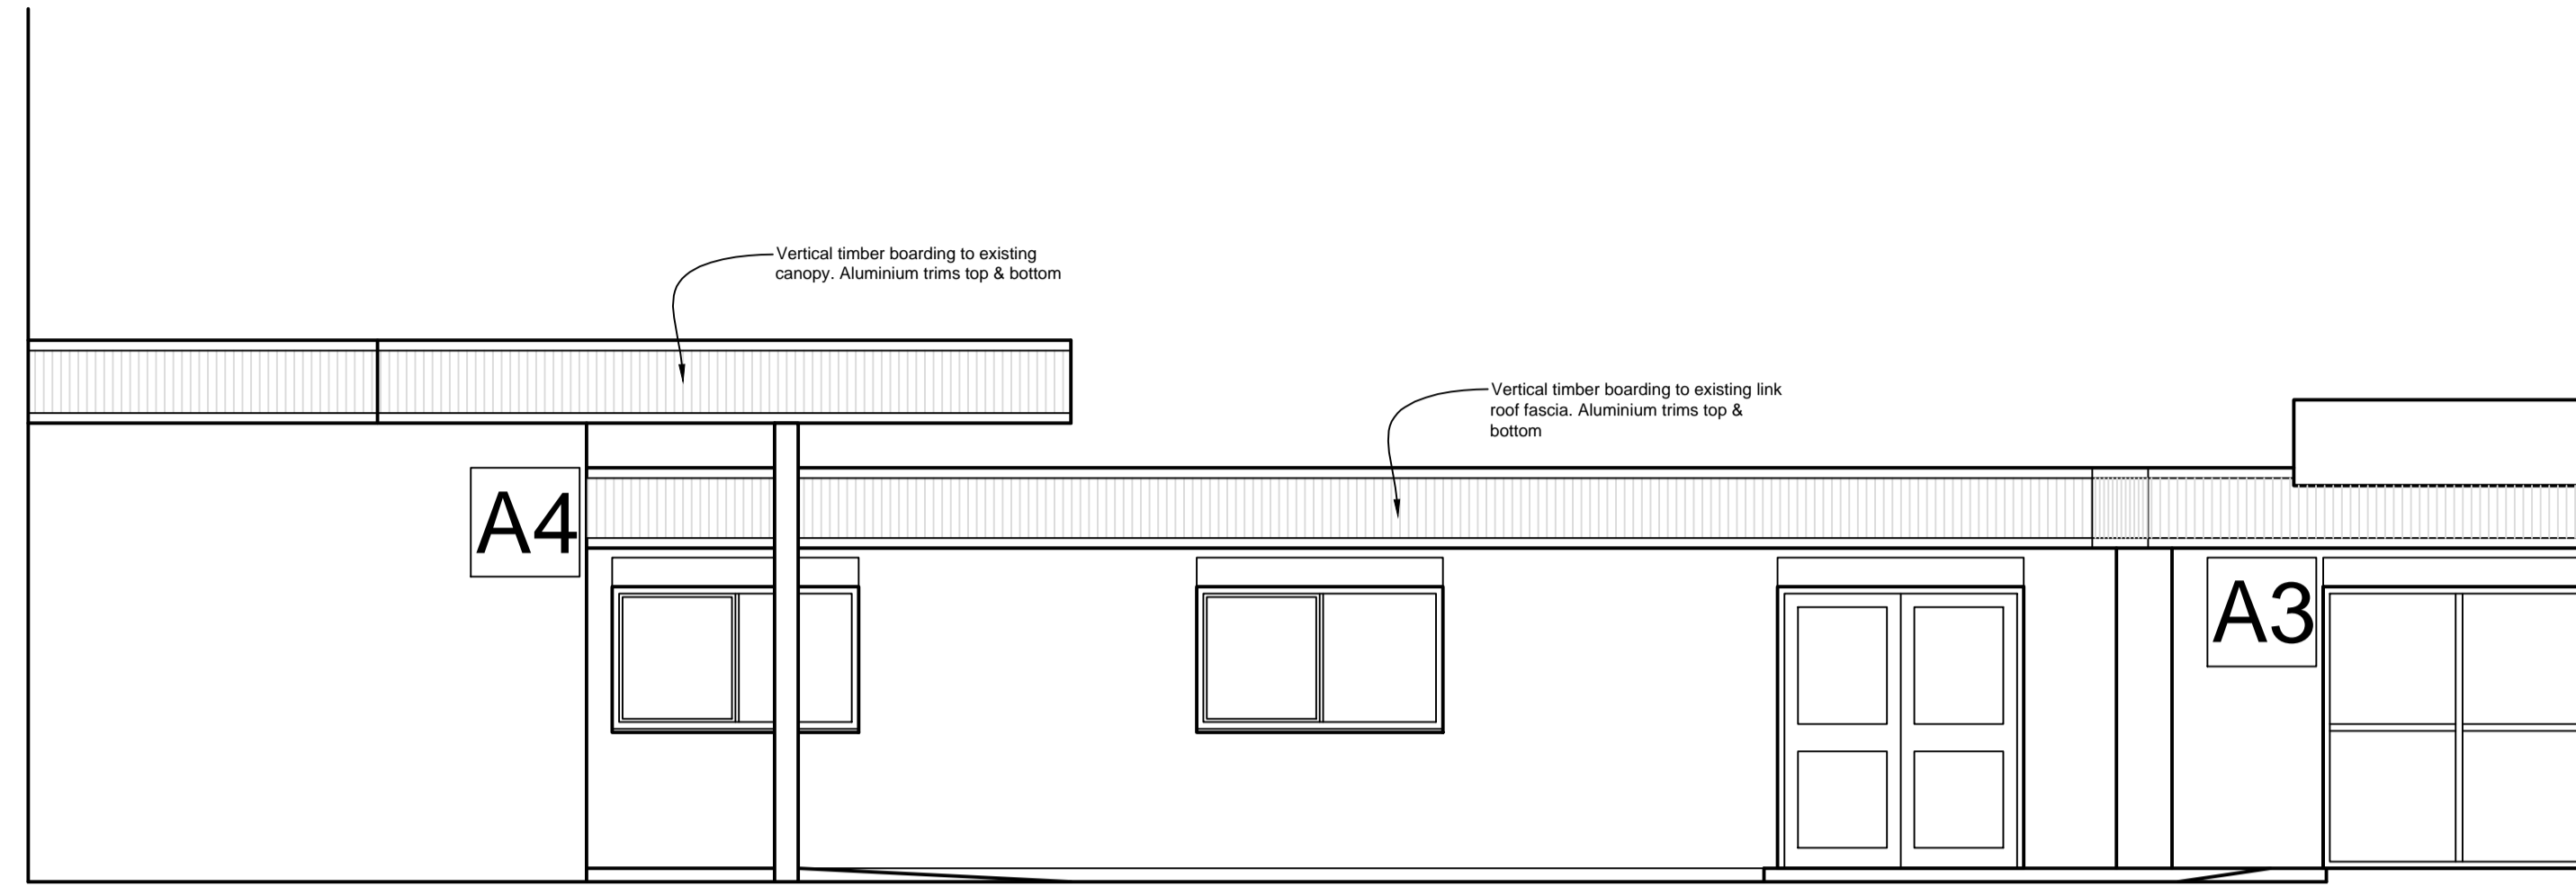

Existing Elevation
1:50

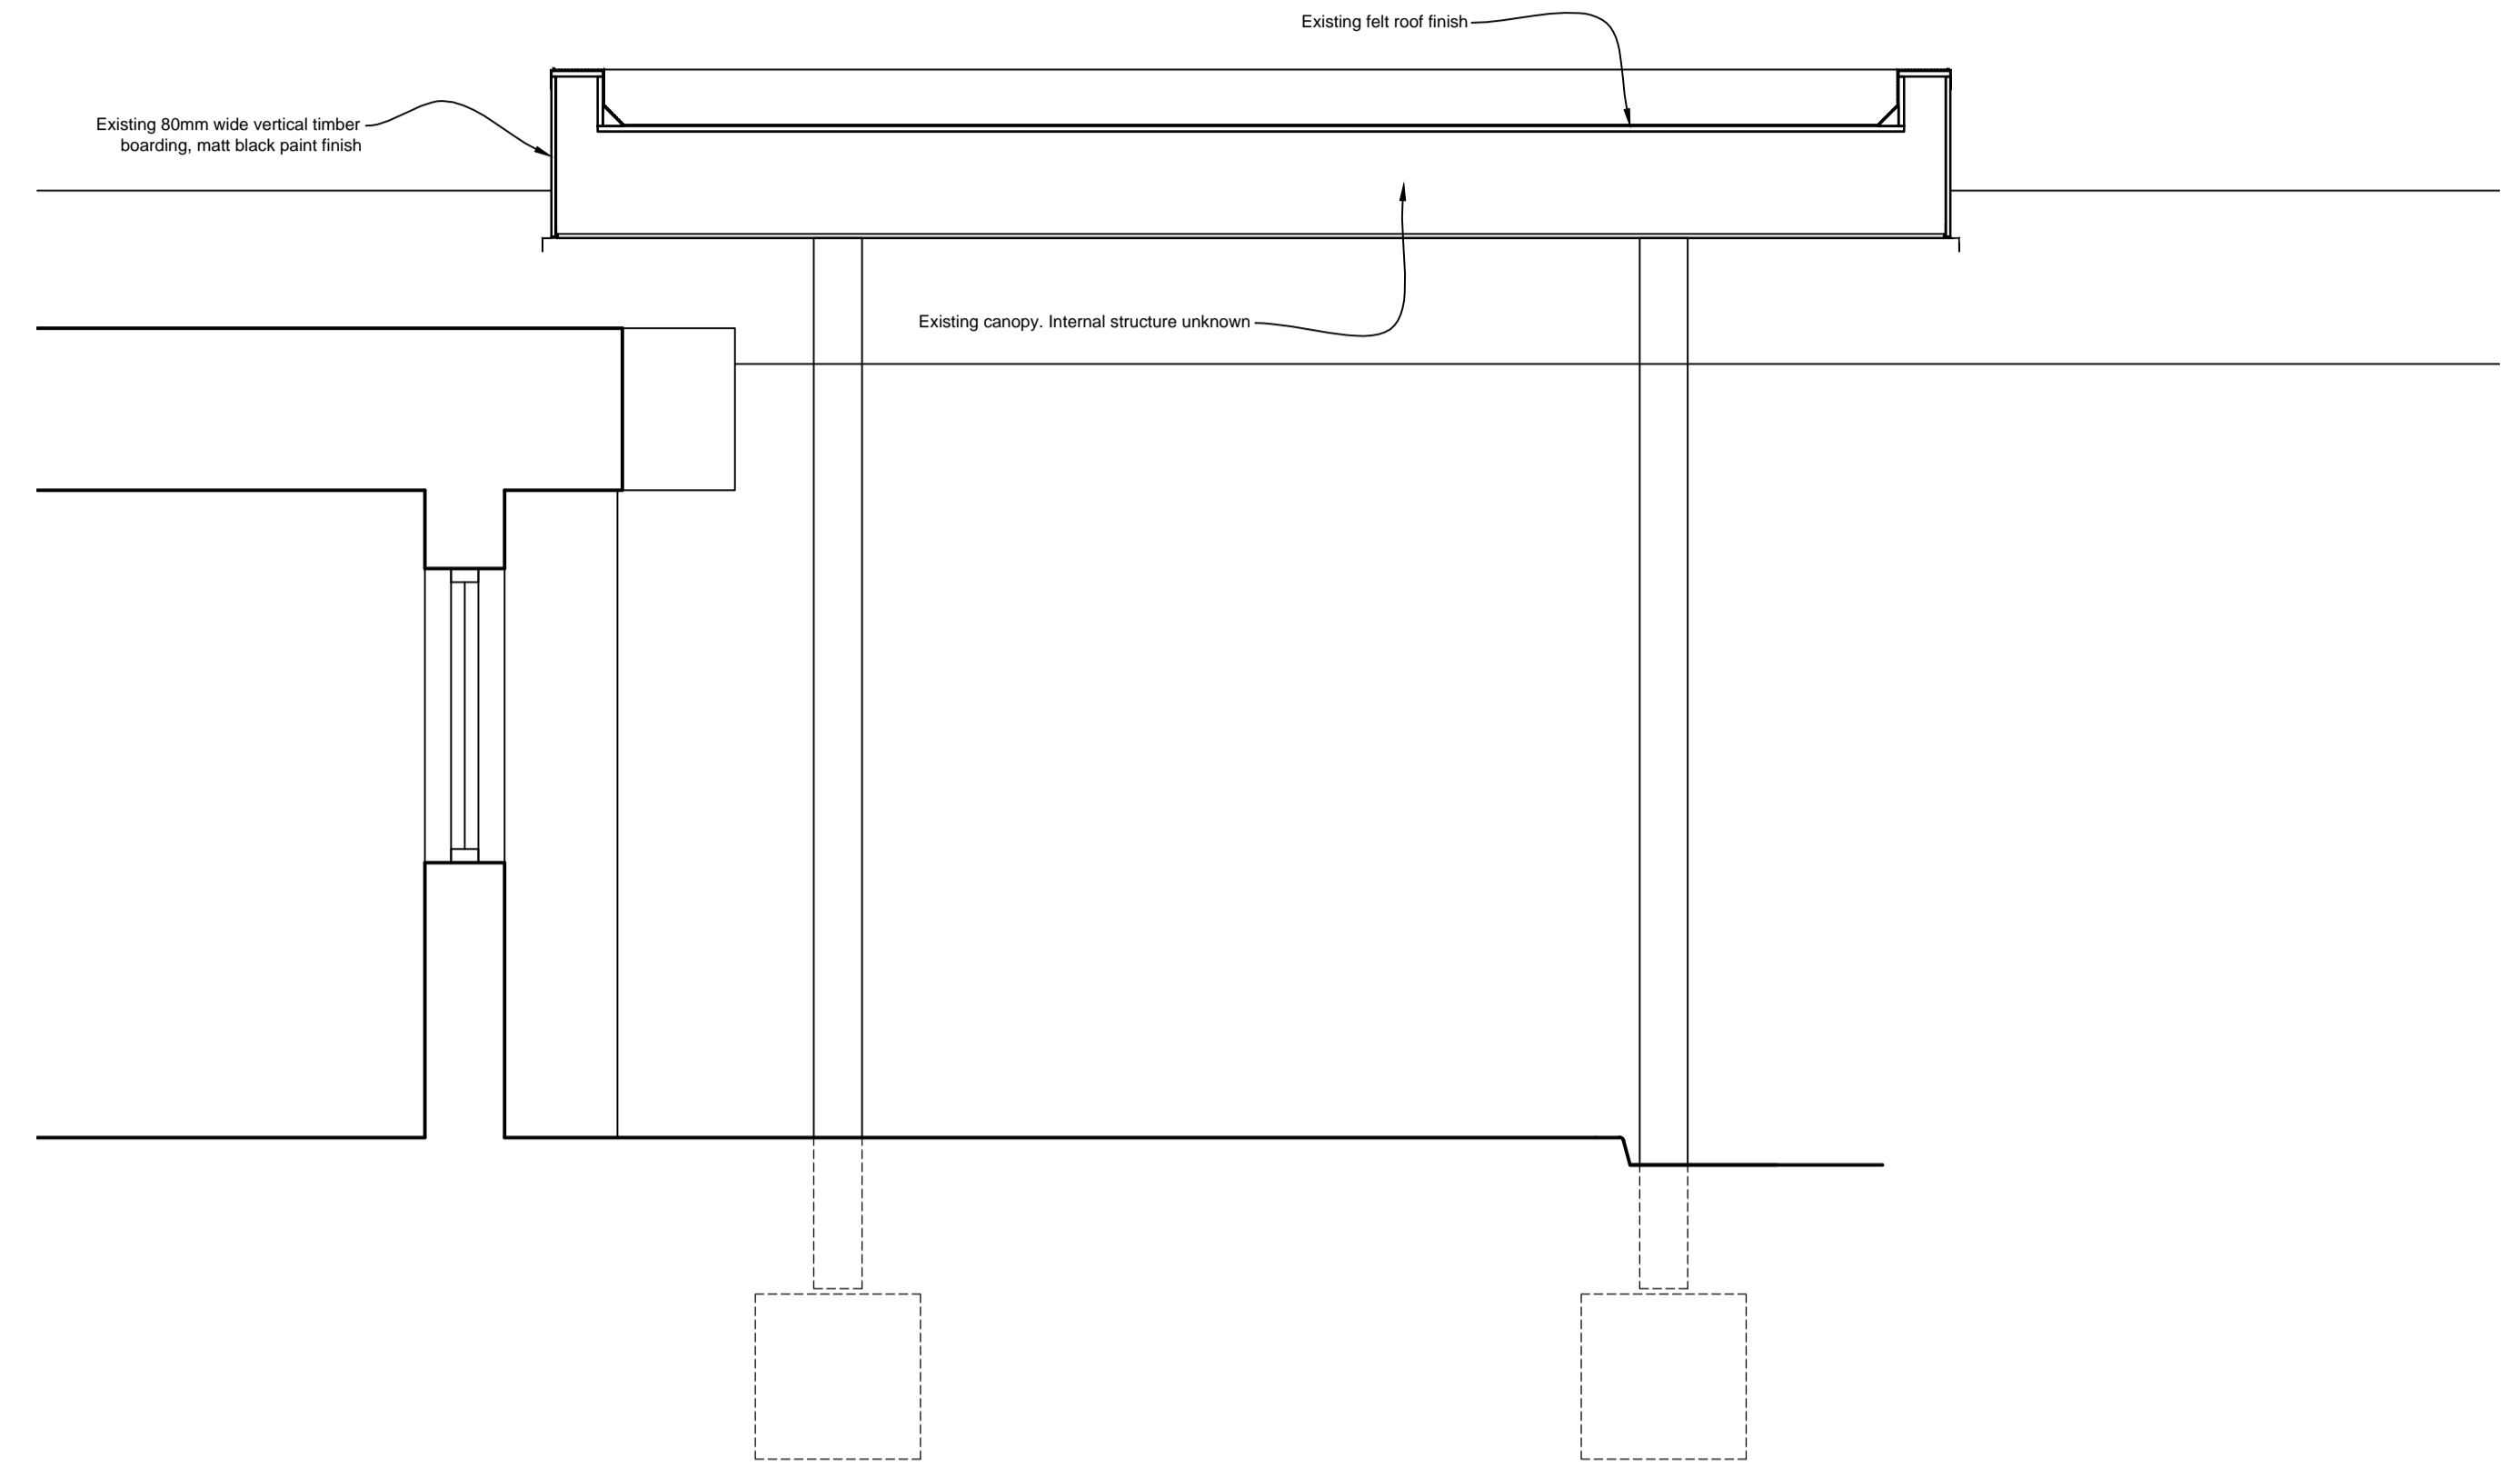

Existing Section AA
1:25

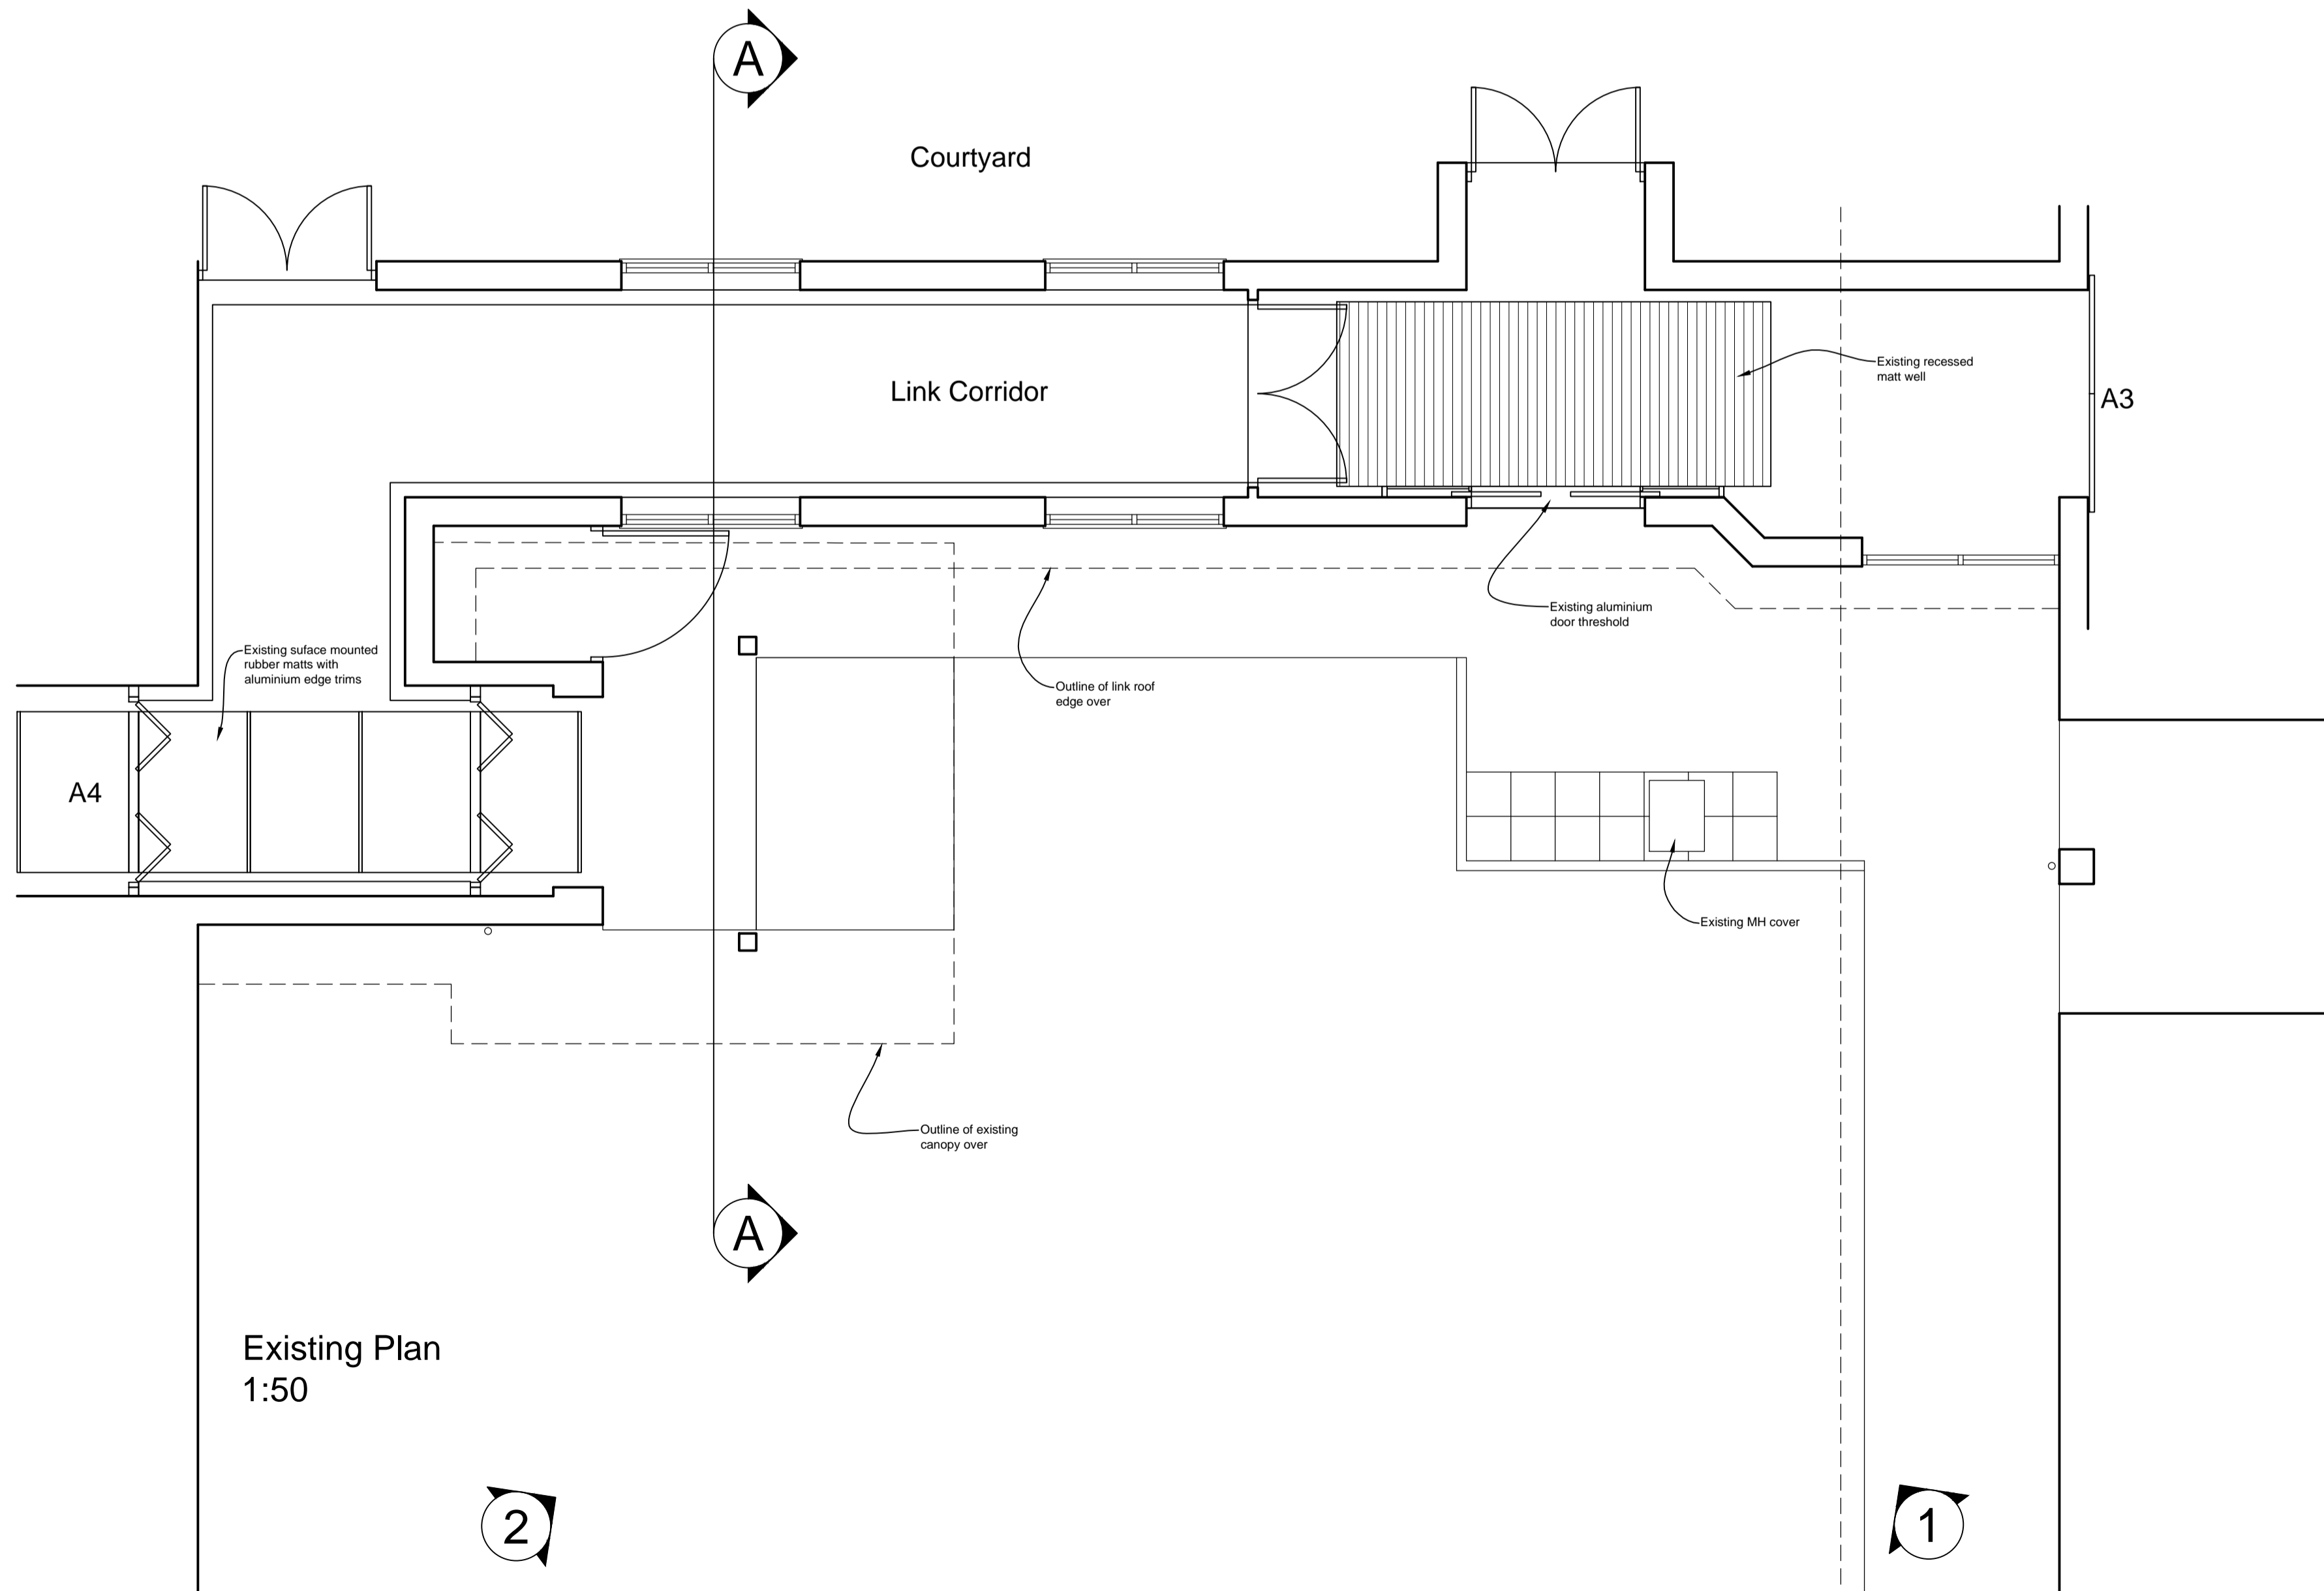

Existing Plan
1:50



View 1



View 2

Revisions

Barnsley Hospital

NHS Foundation Trust
 Gawber Road
 Barnsley, S75 2EP

Extension of existing Canopy
 Ward A3 & A4 Entrance
 Existing Plans

Scale 1:50@A1 1:100@A3



15 collegiate crescent
 sheffield
 S10 2BA
 t: 0114 266 3001
 f: 0114 266 3002

w: www.beaumontandcowling.co.uk
 e: sheffield@beaumontandcowling.co.uk

Date 23.11.10 No. 3205/1 Rev.