


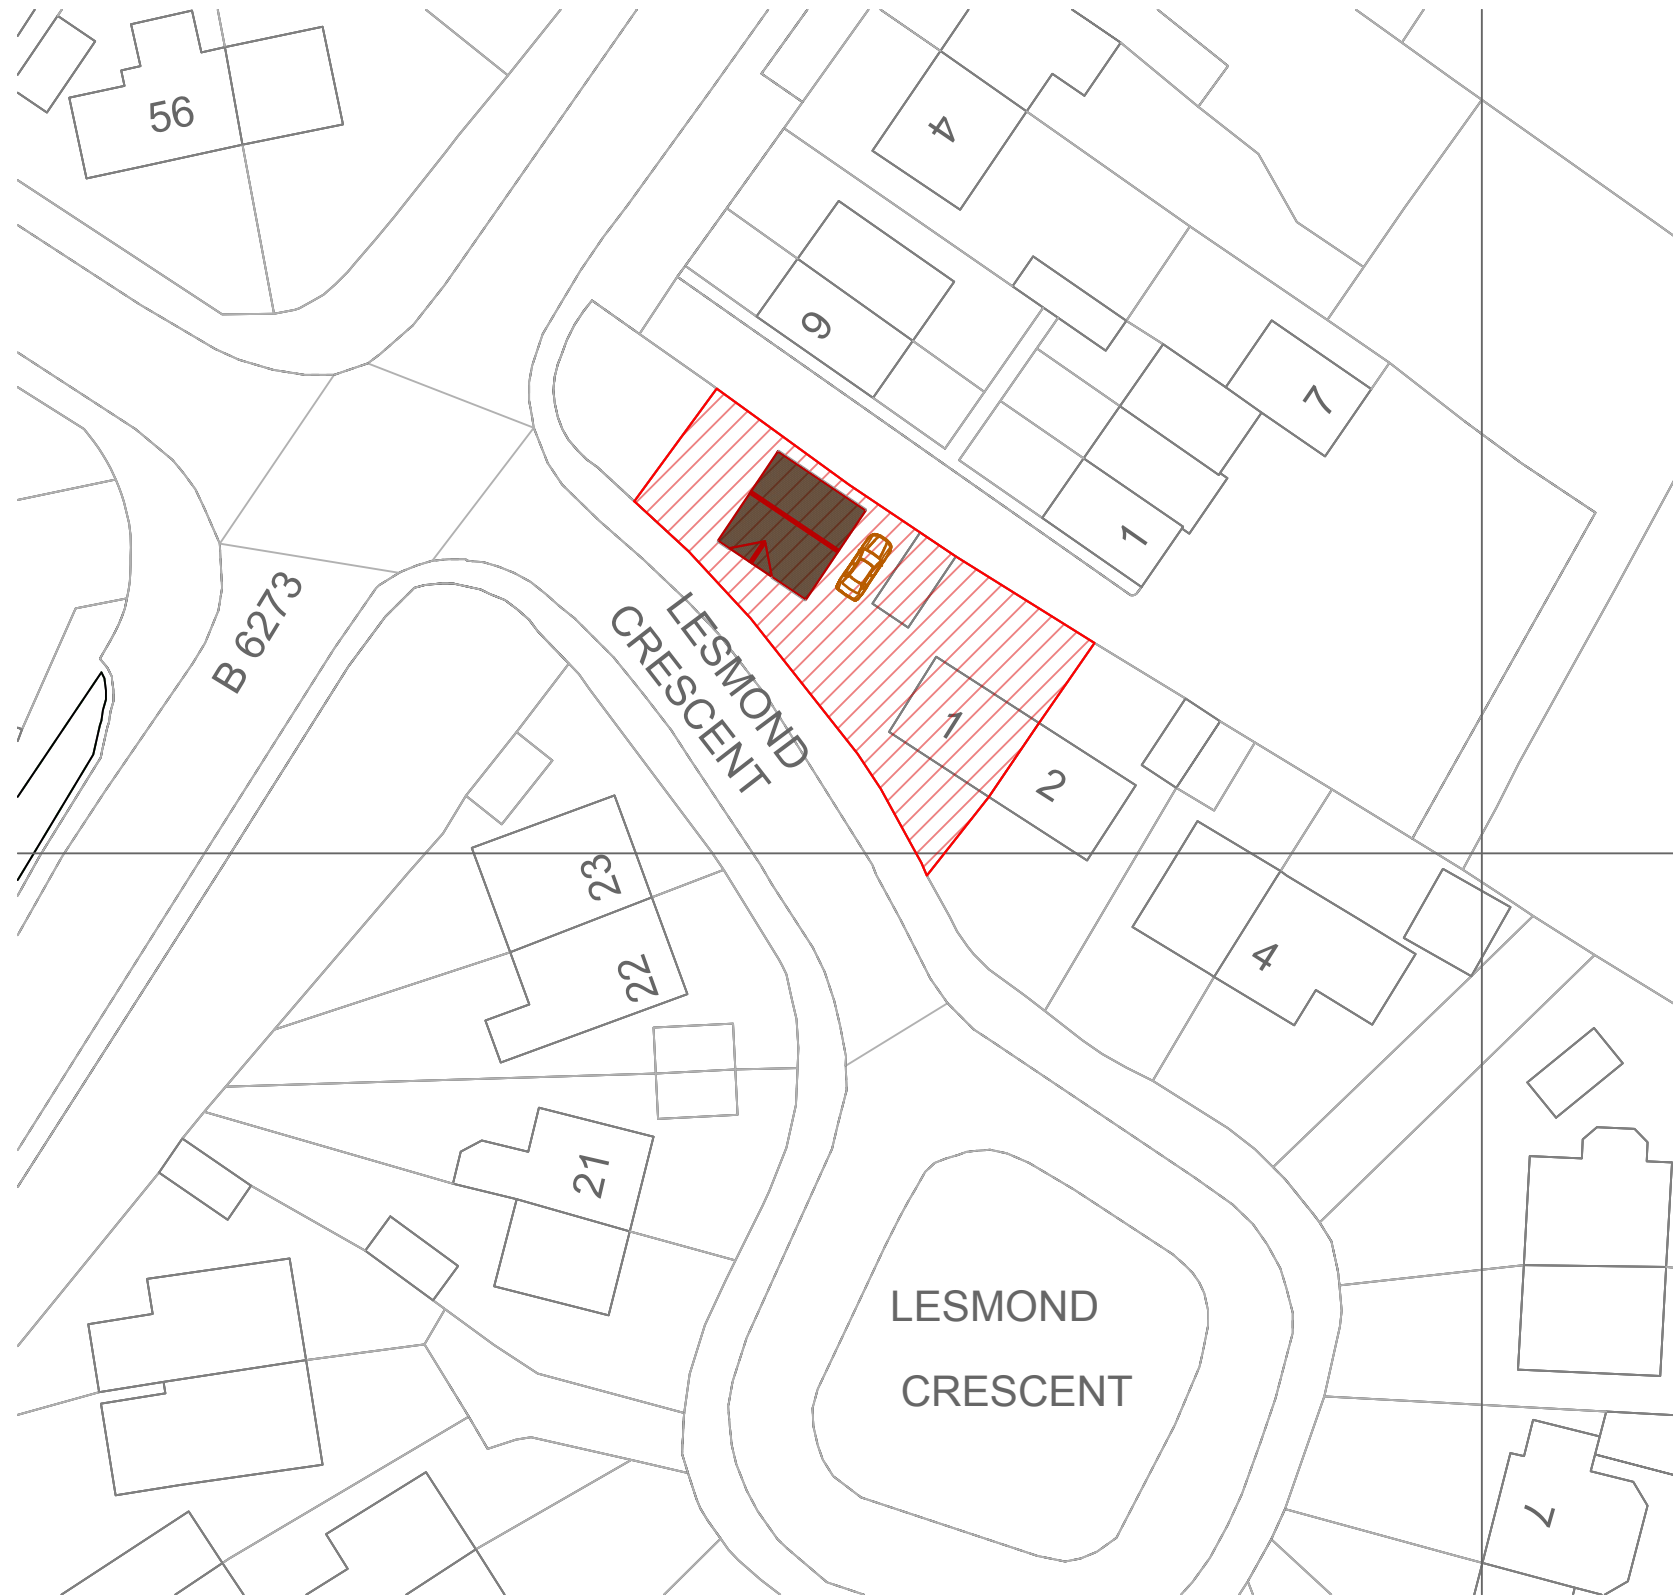

Proposed Site Plan

General Notes

No.	Revision/Issue	Date

Firm Name and Address

./008f801c49224feb8e9c4933c16a0e58-0001.jpg

Mason and Marlowe Ltd.
Project Managers and Quantity Surveyors

5 Picadilly Place
Manchester, M1 3BR

Project Name and Address

1 Lesmond Crescent
Middlecliffe, Little Houghton,
Barnsley S72 0EZ, England

Project	Sheet
Date 11/08/2023	A3
Scale 1/500	