



EAST (FRONT) ELEVATION

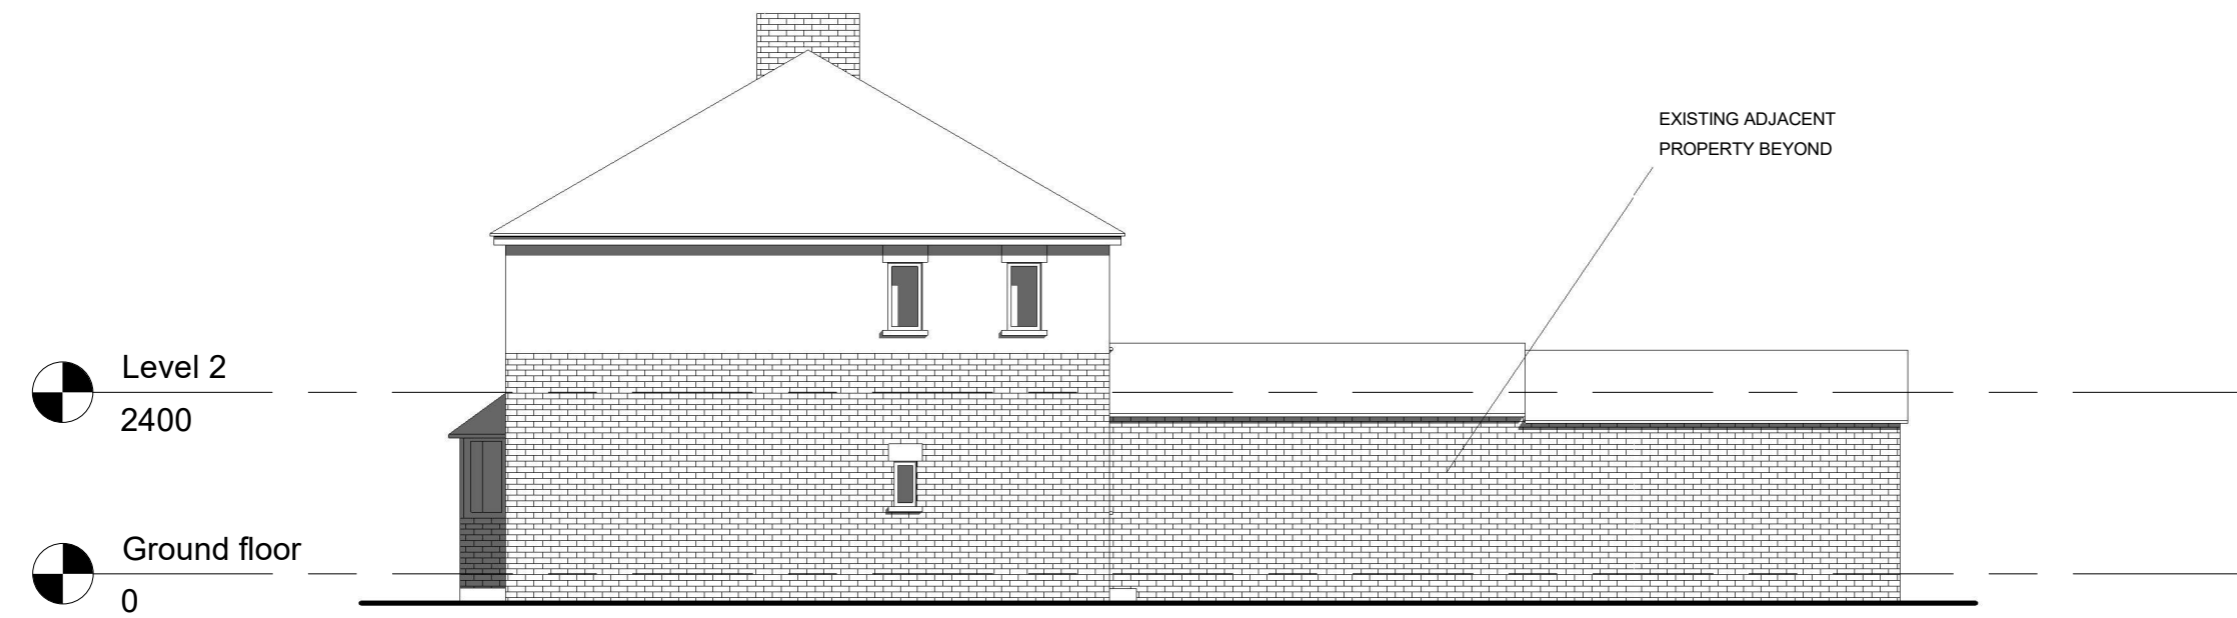

NORTH ELEVATION

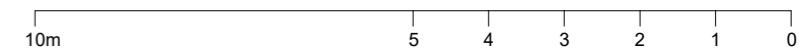

PLANNING BY DESIGN
FROM CONCEPT TO COMPLETION

ALL DIMENSIONS TO BE VERIFIED ON SITE
THIS DRAWING IS NOT FOR CONSTRUCTION

| Rev |
|-----|
| |
| |
| |

**31 Howard Street
S73 9JD**

| EXISTING EAST (FRONT) & NORTH ELEVATIONS | | | |
|--|--|------------|---------------|
| Date | 11.12.2023 | Scale @ A3 | No. 05 |
| By | JL | 1:100 | |
| Drwg ref: | 31HowardStreetExistingEastAndNorthElevationsV1 | | |