



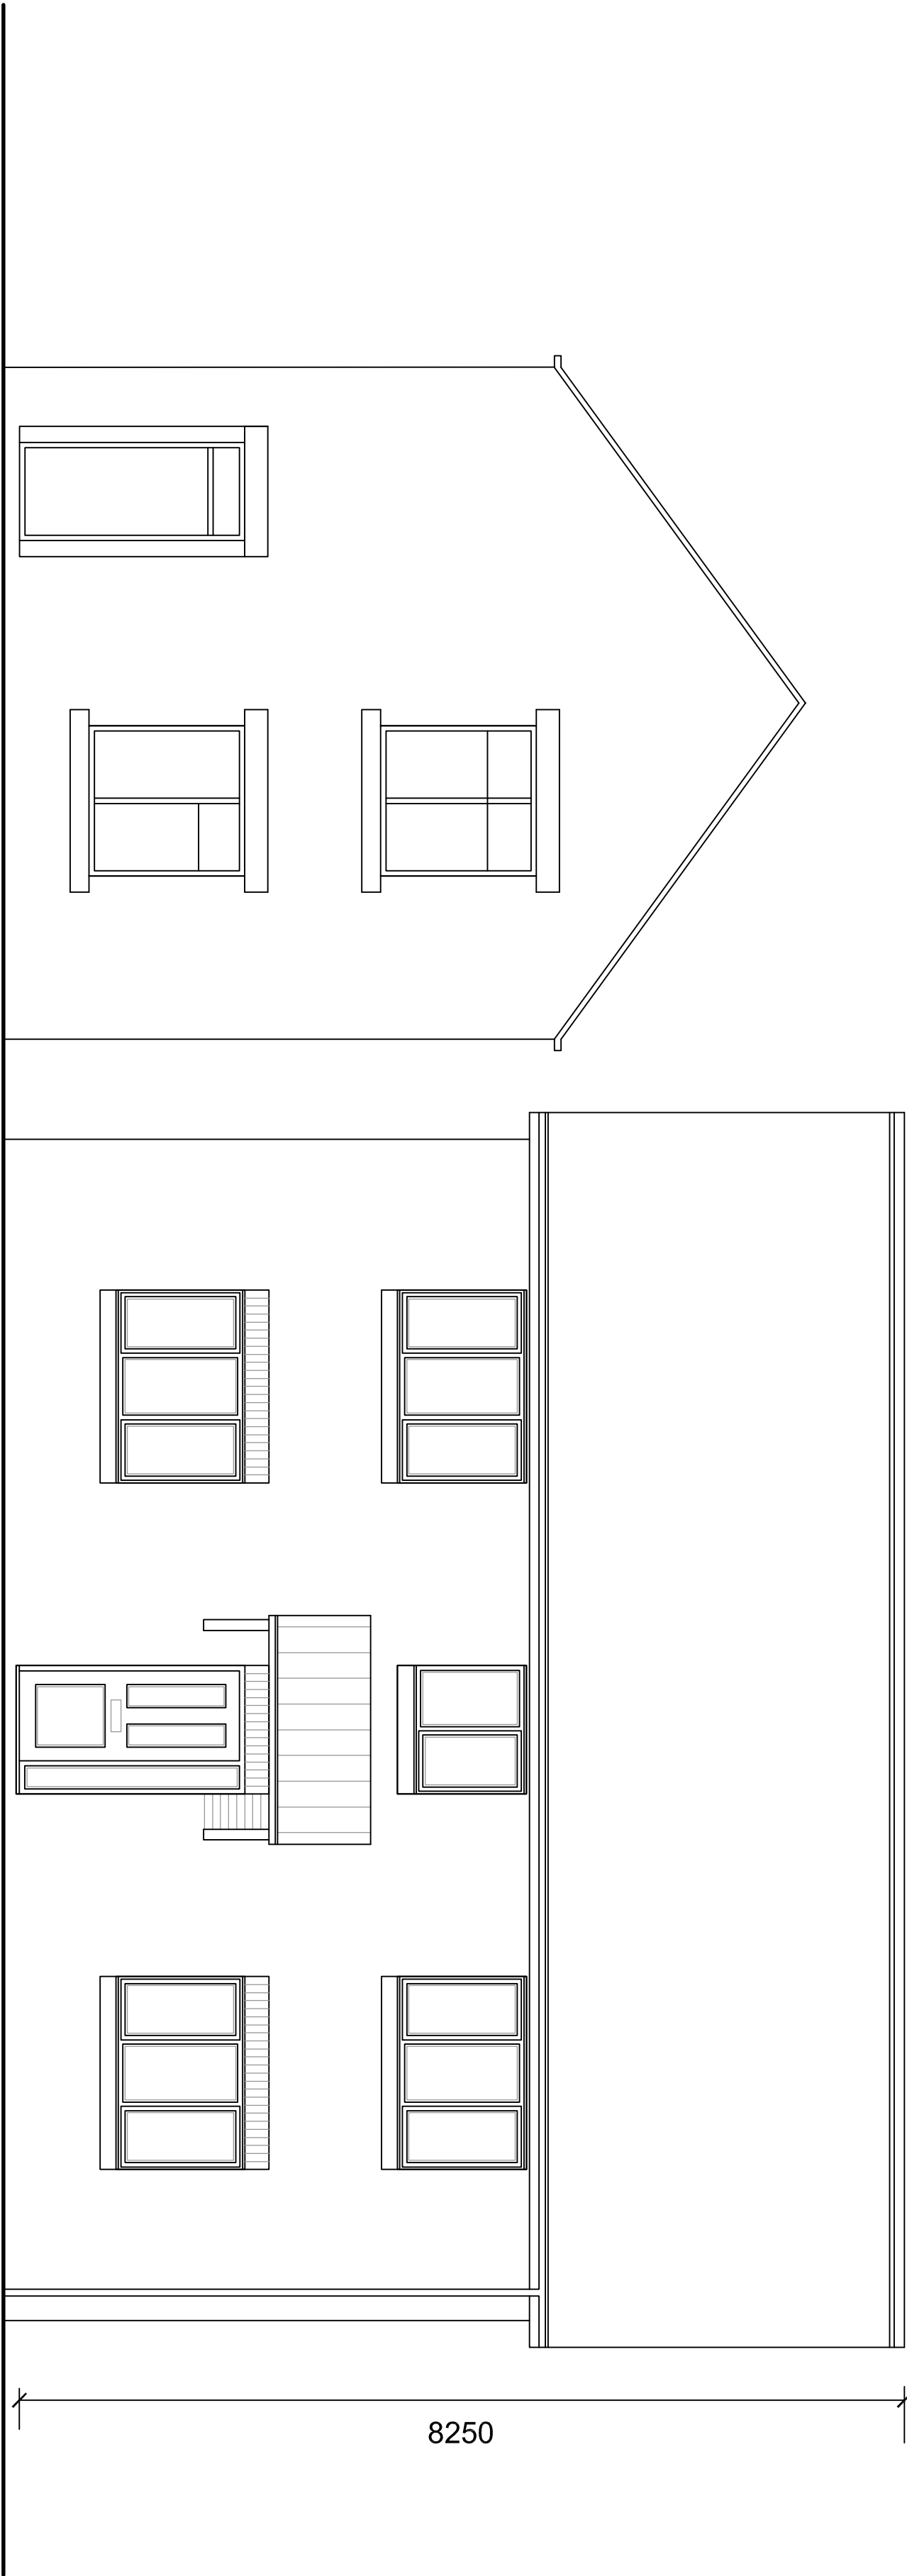

Street Elevation.
as approved

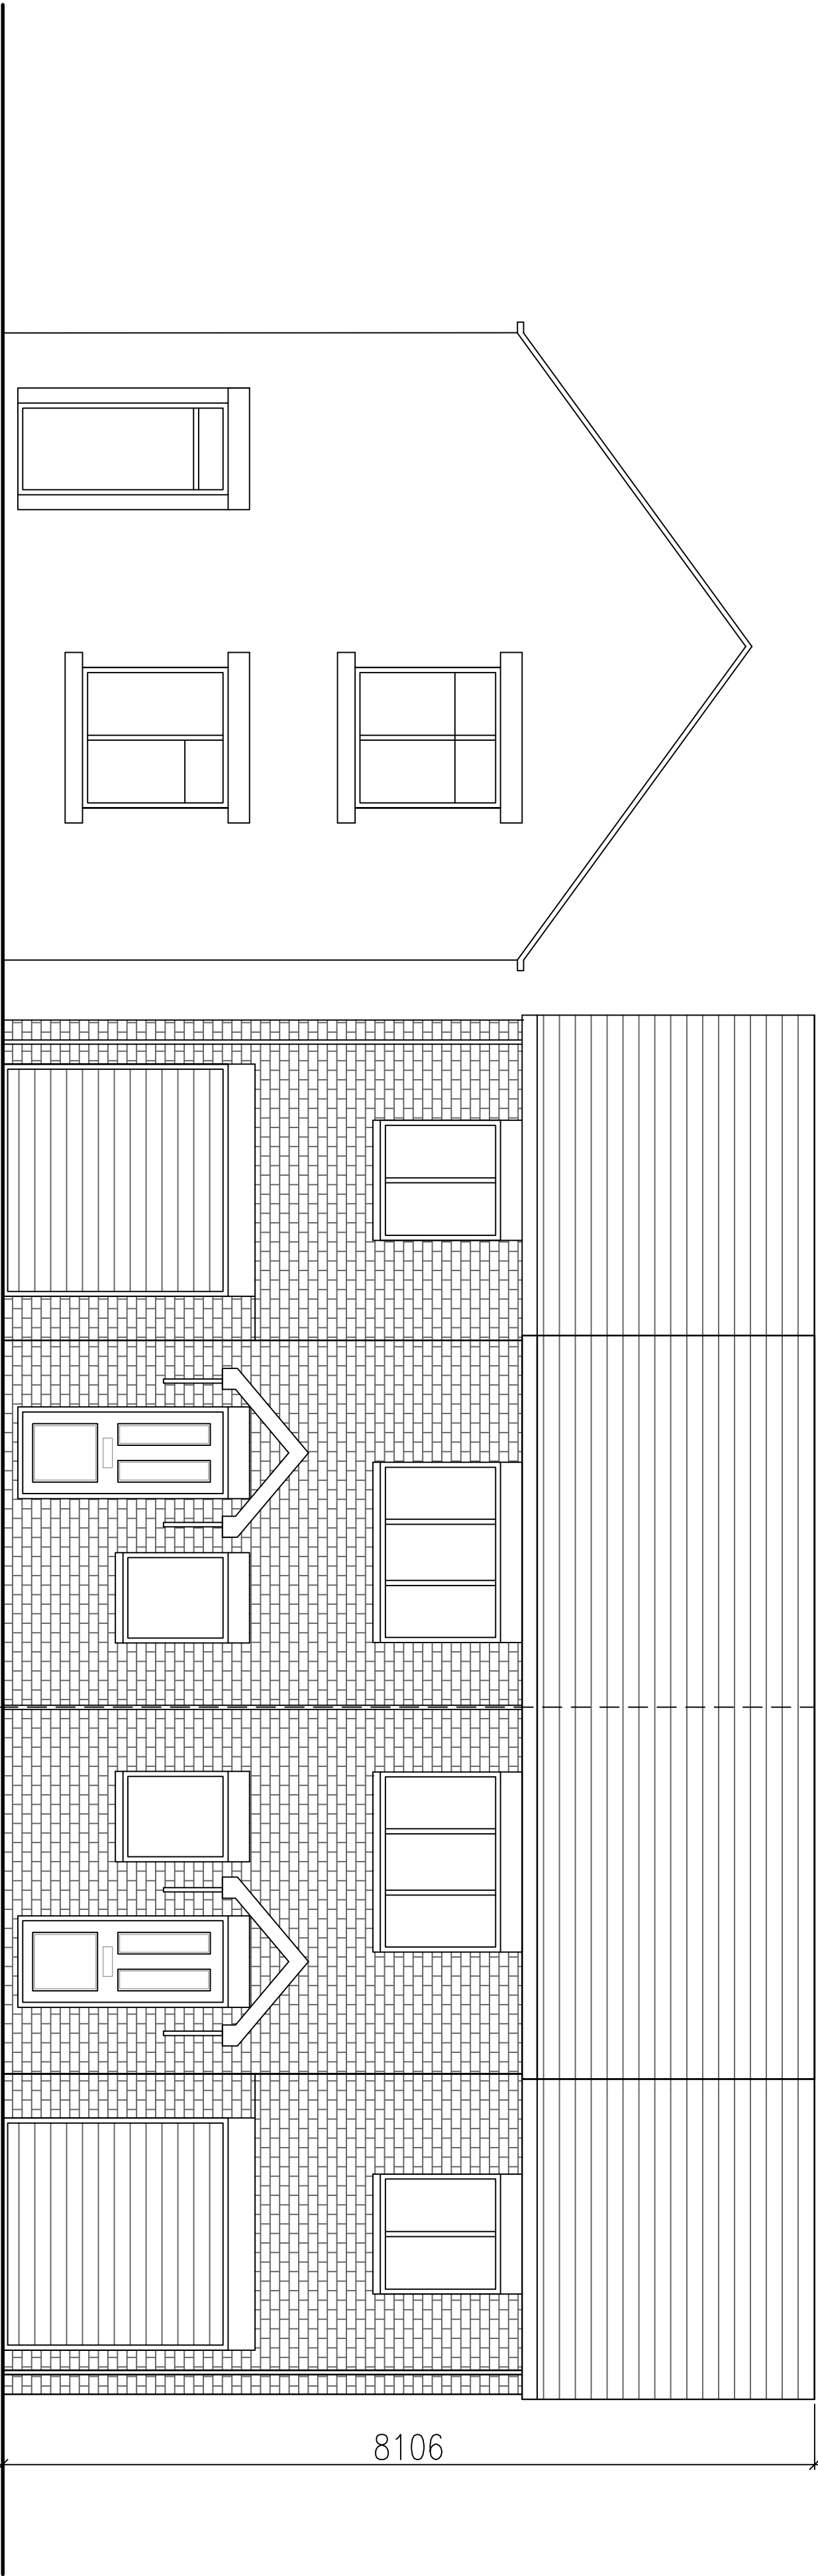

Street Elevation.
as Proposed.



Paddocks Architecture

6 Sycamore Croft, Skelnanthorpe
Huddersfield HD89UX
paddocksarchitecture@gmail.com 07809724312

Project Proposed 2 Dwellings at Land adjacent 1 Lord Street, Hoyle Mill, Burnsley, S71 1HZ	F	2094	Scale
	R		1:50
Date 03/10/2024			
Drawing Approved and proposed street scene Dwg No		3	