
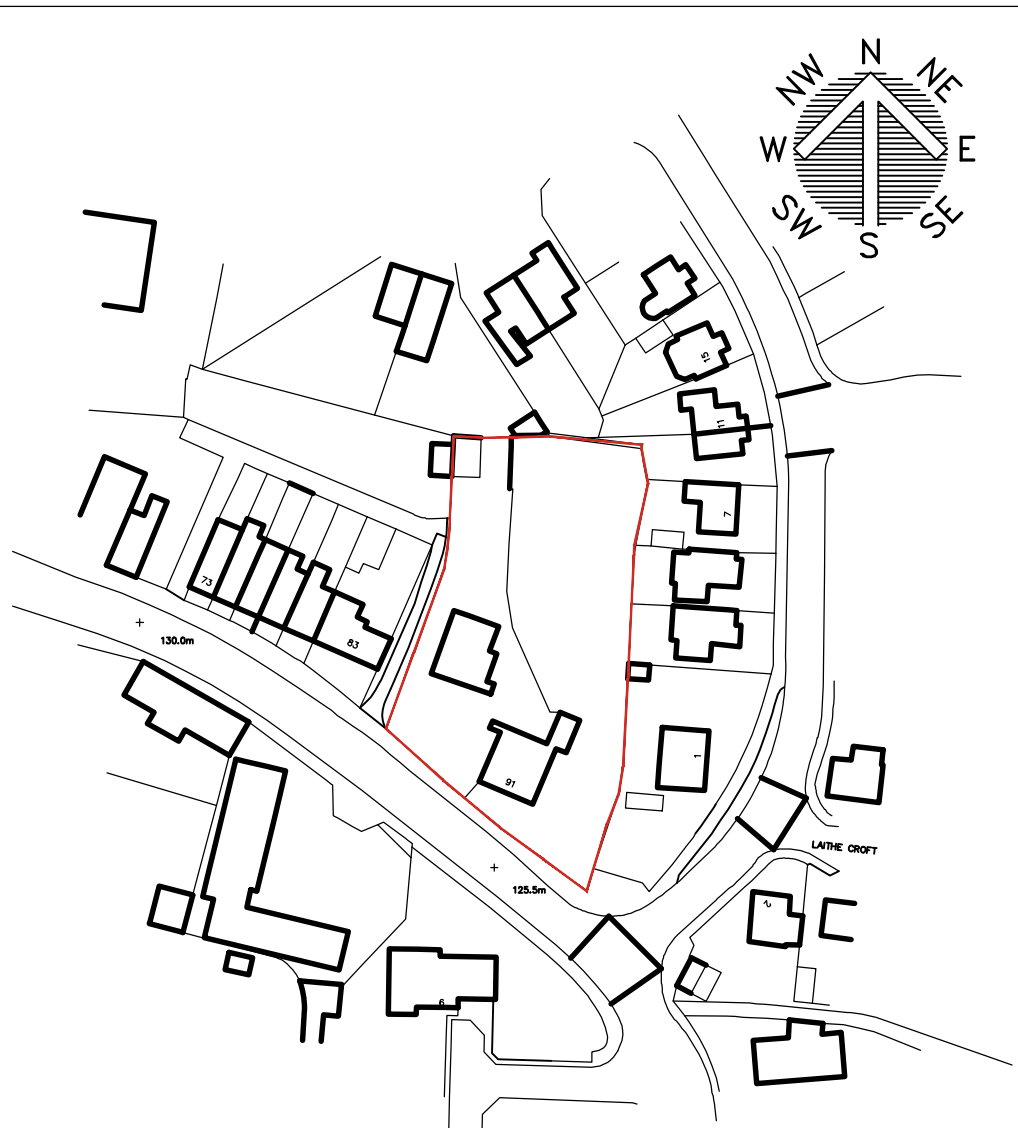


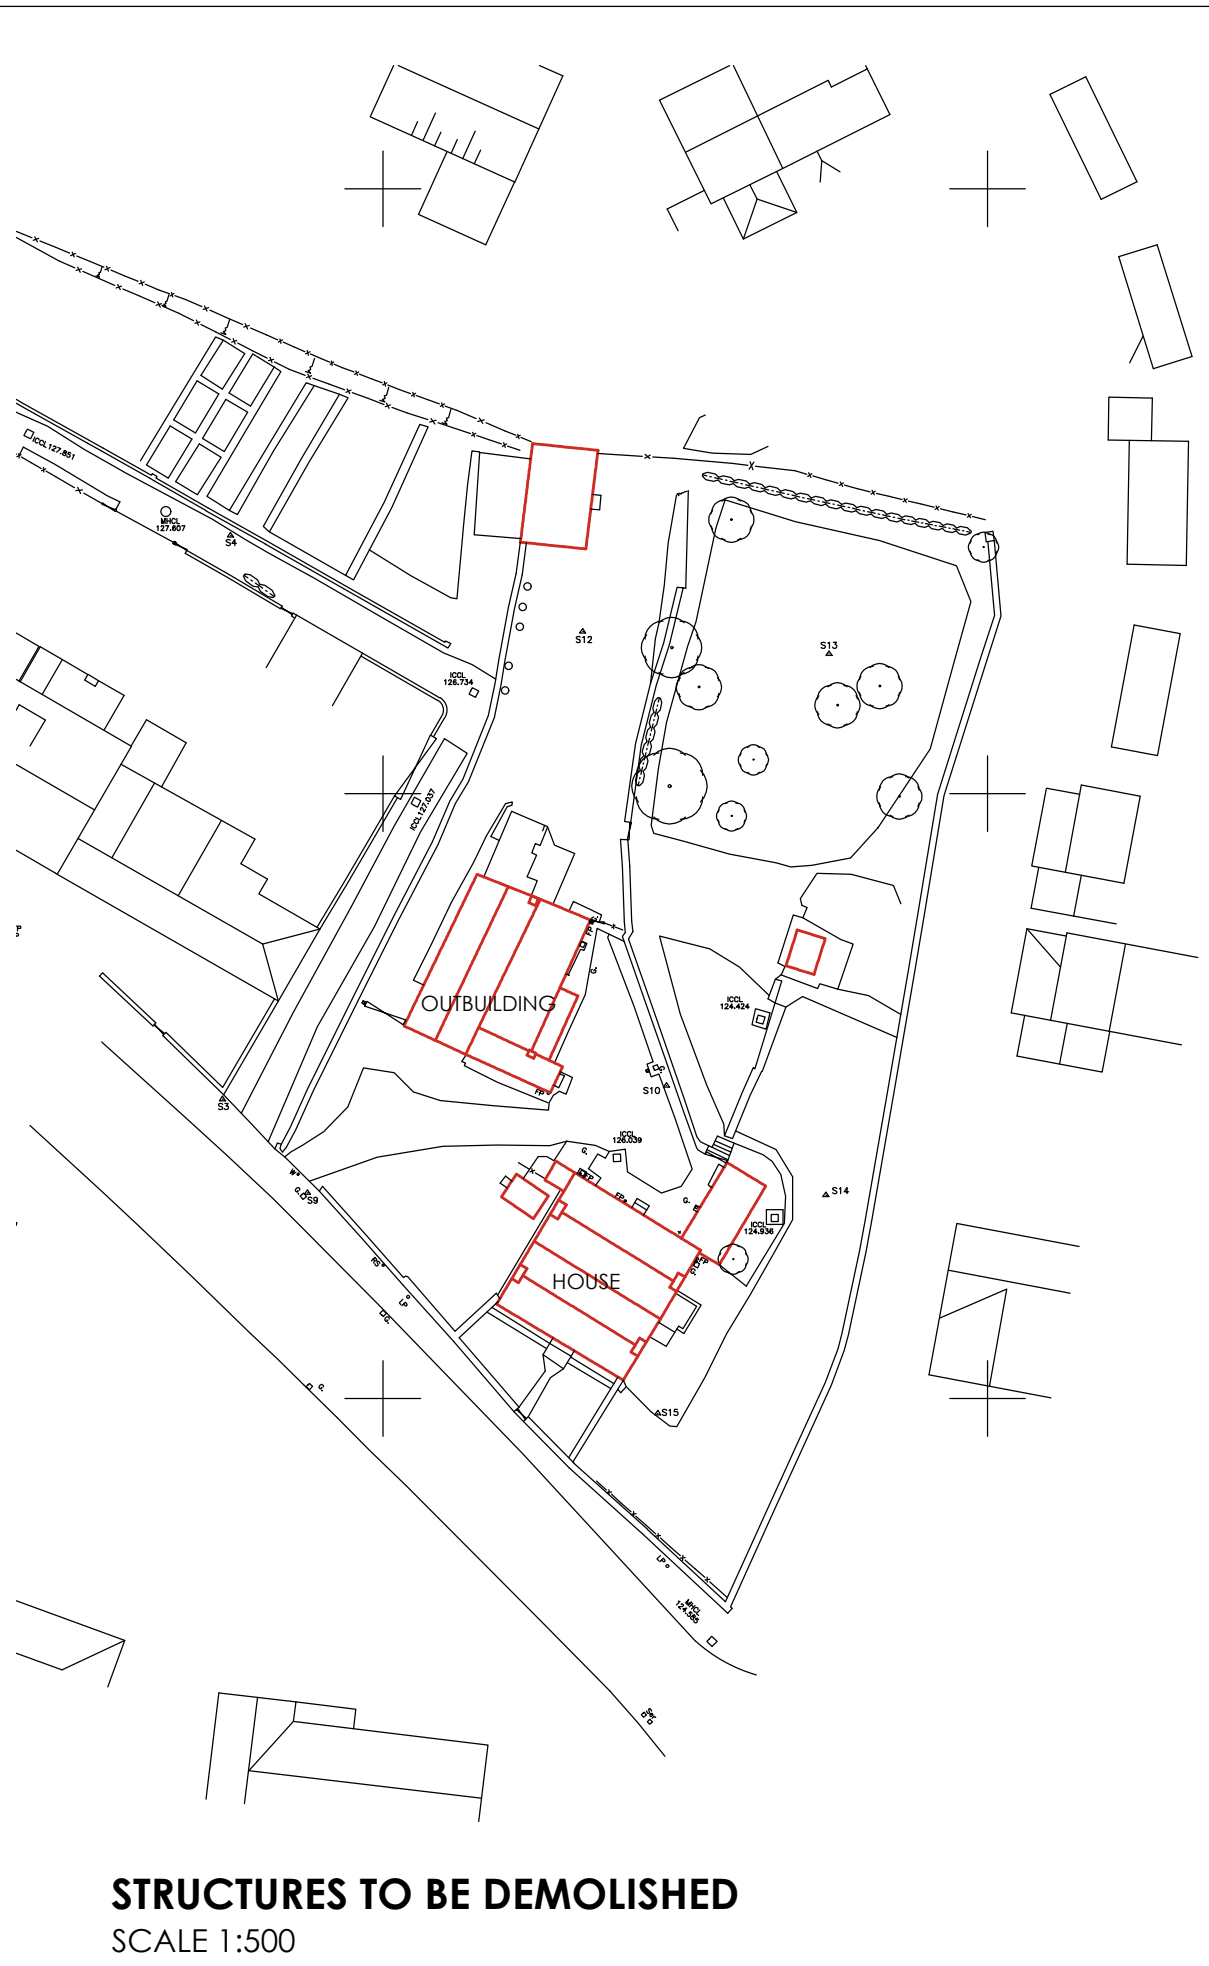

 White Agus Architectural Services			OFFICE ONE, 34 VICTORIA ROAD, BARNESLEY, S70 2BU Phone: 01226 208482 Email: info@whiteagus.co.uk Web: www.whiteagus.co.uk						
Project: RESIDENTIAL DEVELOPMENT 91A HIGH STREET, DODWORTH BARNESLEY, S75 3RQ						Client: MR M. PASHLEY			
Drawing Title: PLANS						Date: JUNE 2024		Scale: @ A1	
						Ref: 23-097		Dwg. No. 01	
					Rev. C				
Date	Suffix	Description	Date	Suffix	Description				
15/11/2024	A	REVISED FOR PLANNING							
04/12/2024	B	PLOT 3 REVISED							
13/06/2025	C	REVISED FOR PLANNING							