




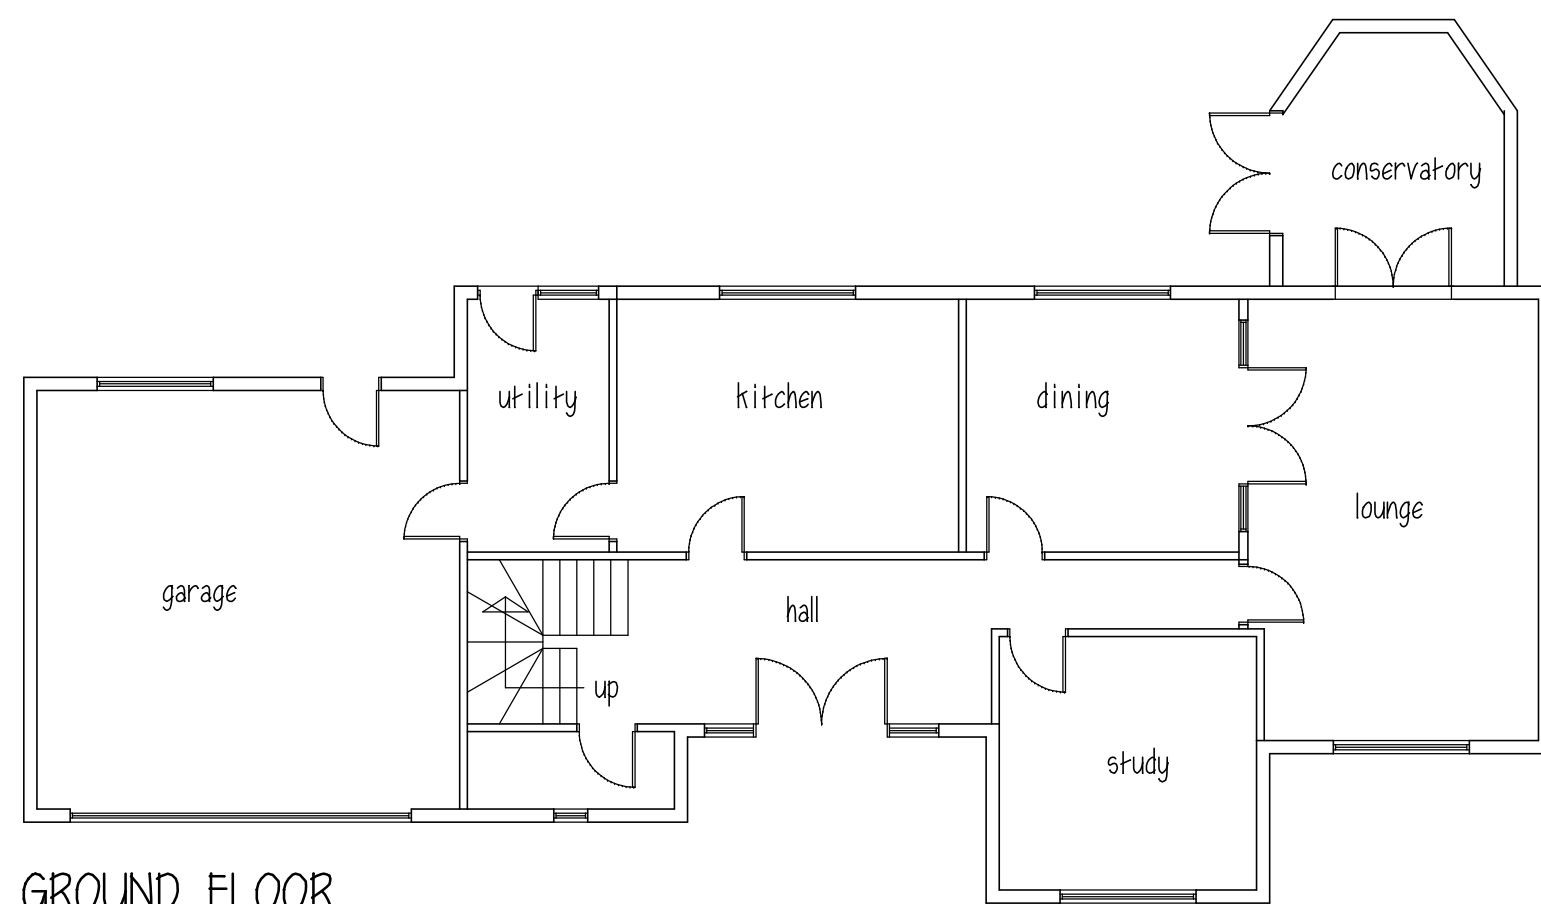


GROUND FLOOR

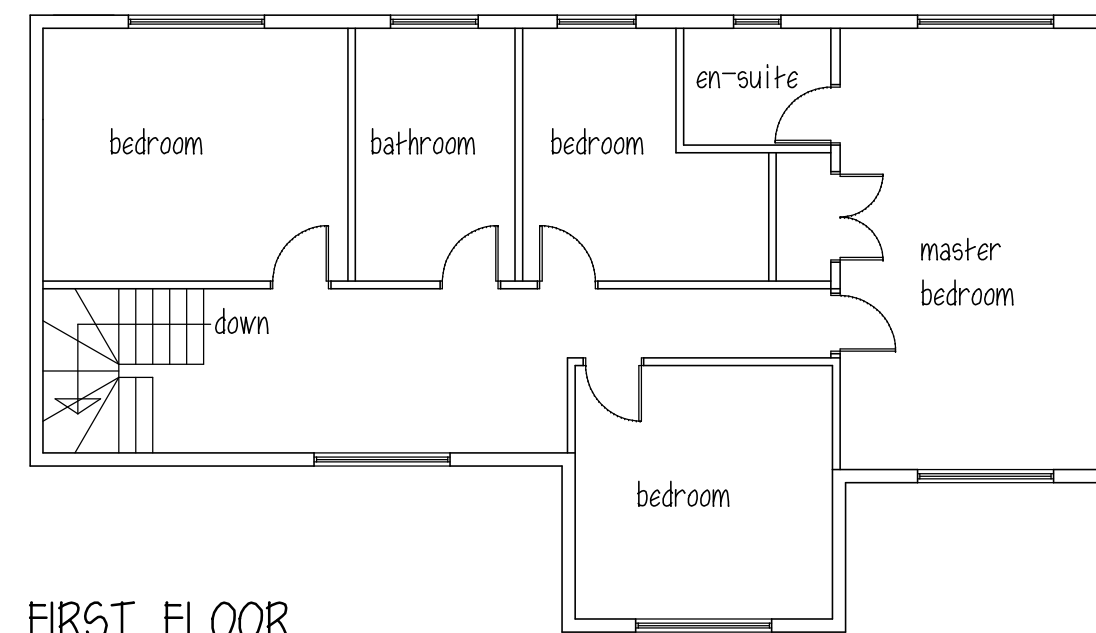


FIRST FLOOR

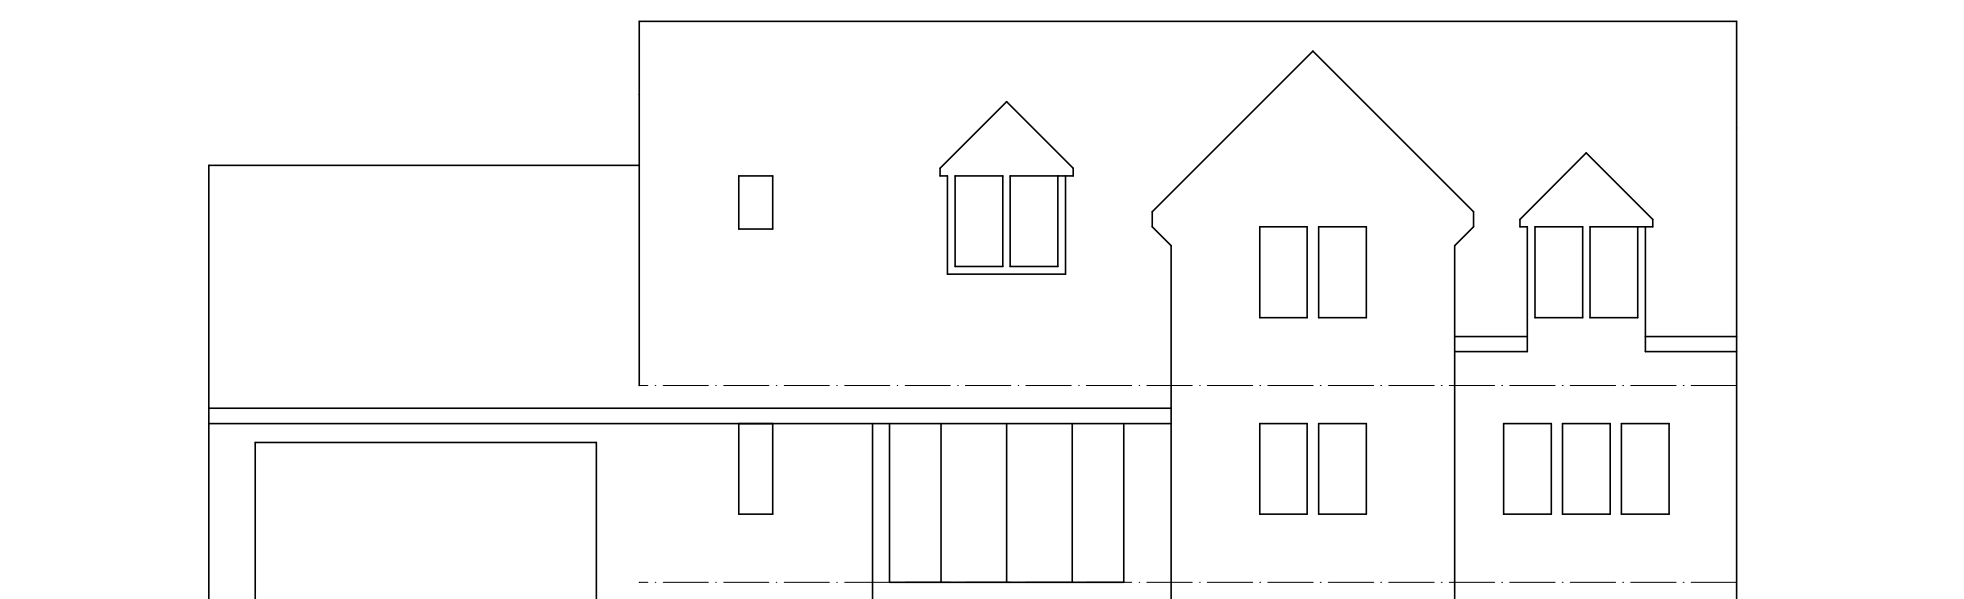


FRONT ELEVATION

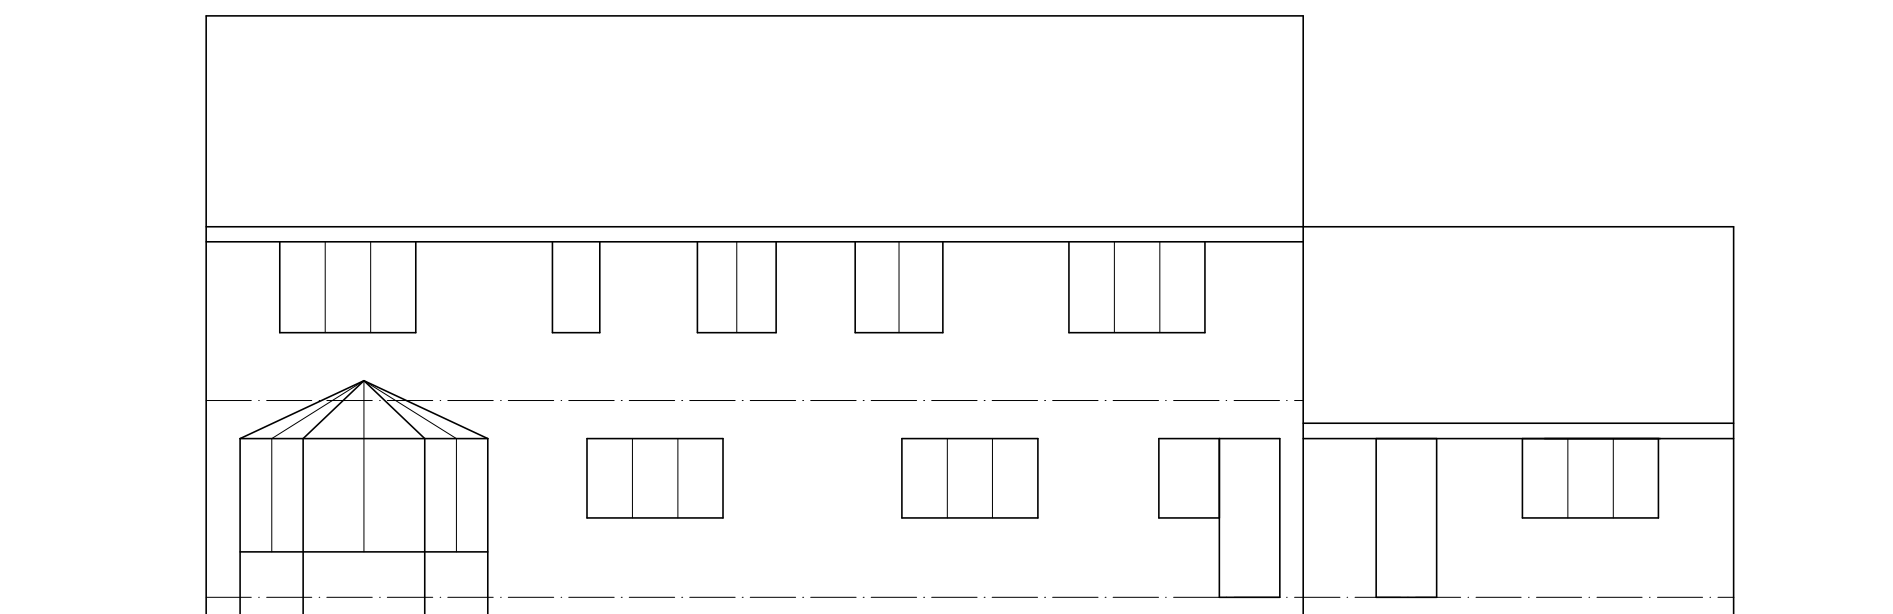

REAR ELEVATION

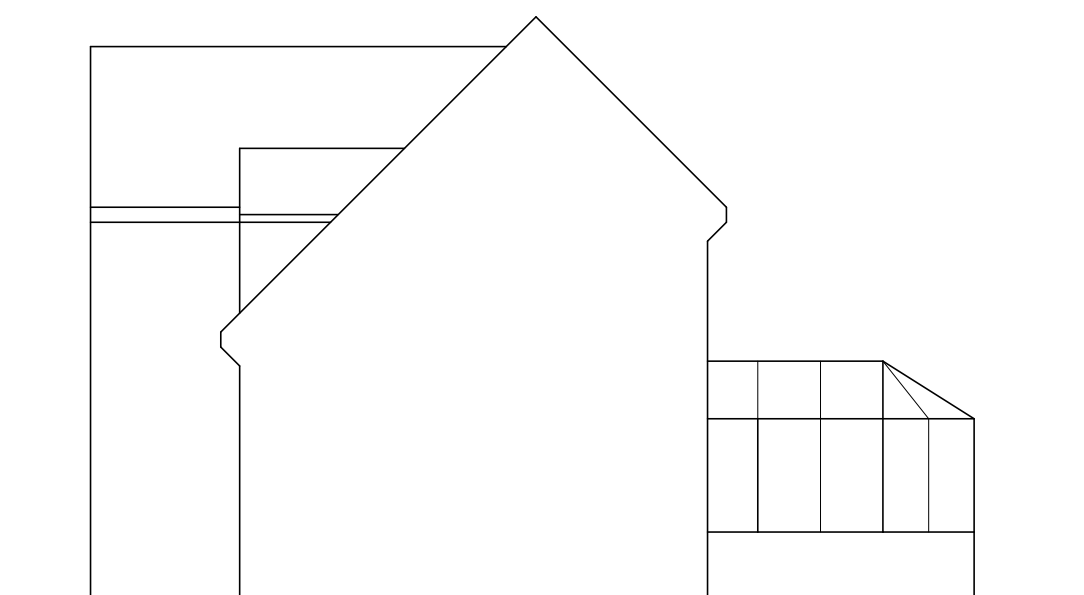

SIDE ELEVATION

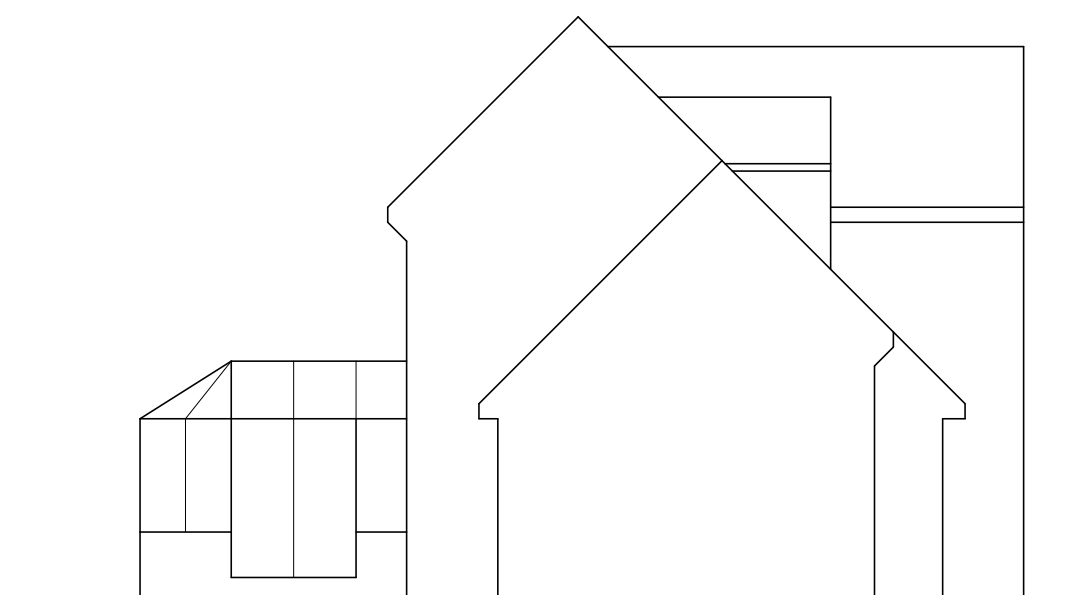

SIDE ELEVATION

Mr & Mrs D EVANS


CROFT HOUSE
22 BACK LANE
BILLINGLEY

EXISTING PLANS & ELEVATIONS

1:100@A2 JULY18

Peter Thompson

"Linwood"
Barnsley Road
Dodworth
Barnsley S75 3JR
e-mail peter-thompson@hotmail.co.uk

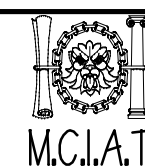

M.C.I.A.T.

tel. 01226 201391

m. 07973251730