



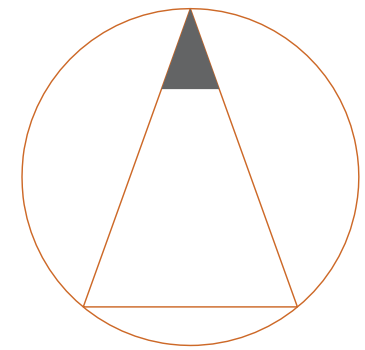

NORTH

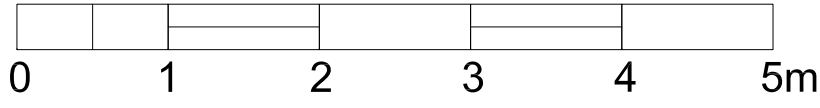

Int GF Area-22m²

existing driveway

vehicle access

pavement

Site-255m²

garden

7600mm approx

Garage

entrance

35

up

Stair

Hall

WC

Kitchen

Lounge/Diner

Utility

garden

33

37



Proposed Block Plan
scale 1:50

Park Avenue

Notes:

Copyright Reserved. This drawing must only be used for the Client and location specified in the title block. It may not be copied by any third party without prior written consent from Walker Associates Architects LLP

This drawing is only for the purposes described below and must not be used for any other purpose.

Do not scale from this drawing. All dimensions are in millimeters unless otherwise stated and should be considered as guides subject to on-site confirmations.

Prior to any work on site Walker Associates Architects LLP must be contacted to check the validity of the drawing.

Rev	Date	Amendment	By

PLANNING 01

Client:
Amanda Wills

Job:
Alterations at 35 Park Avenue, Penistone

Drawing Title:
Proposed Block Plan

Drawing No:
WAA 053 / P01 / 202

Scale:
1:50 @ A1

Date:
Mar 2018

Drawn By:
mlw



5 New Hagg,
Oldfield Road,
Honley, Holmfirth,
Huddersfield,
West Yorkshire,
HD9 6RN

Tel: 01484 303800
Email: enquiries@waarchitects.info
Web:
www.walkerassociates-architects .com