



Elevation E

Elevation F

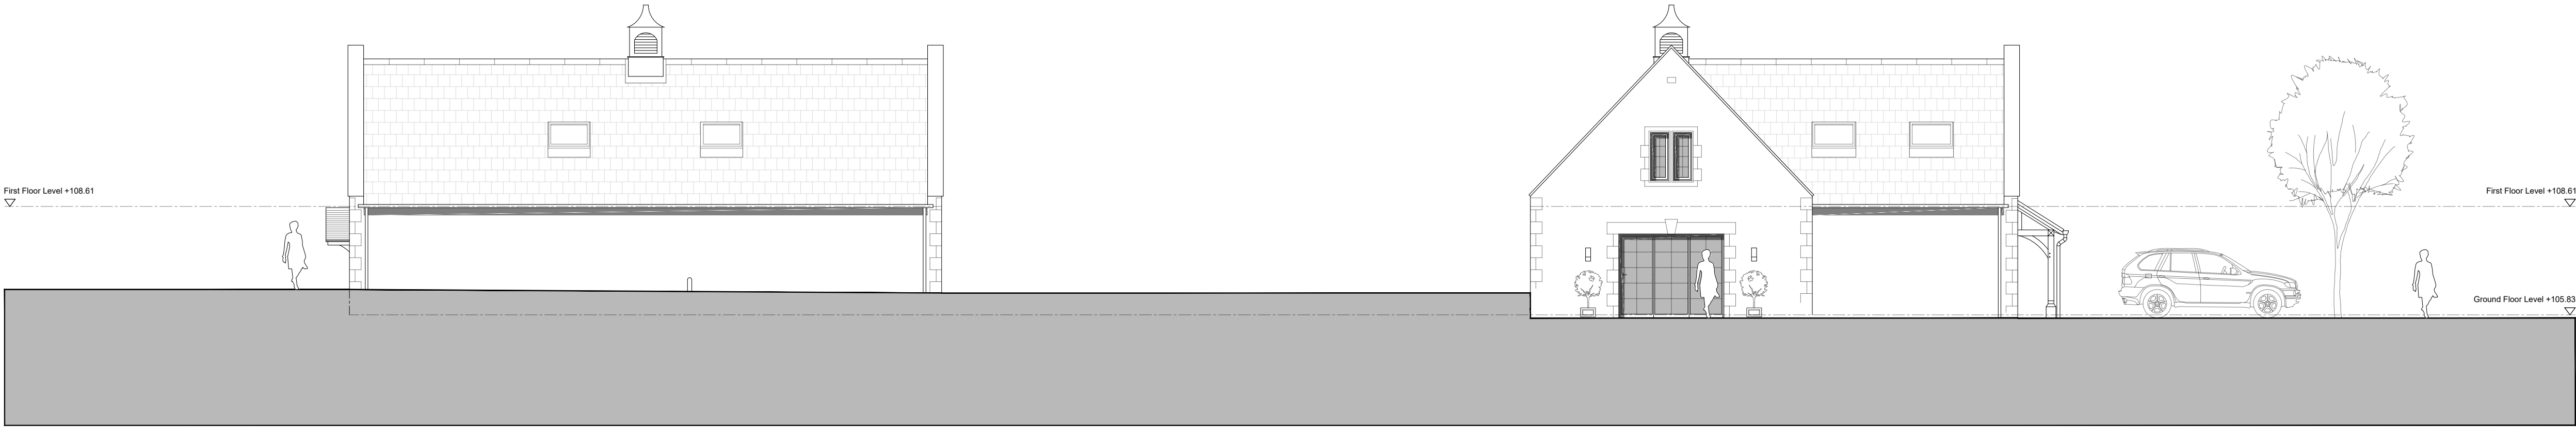


Elevation G

Elevation H

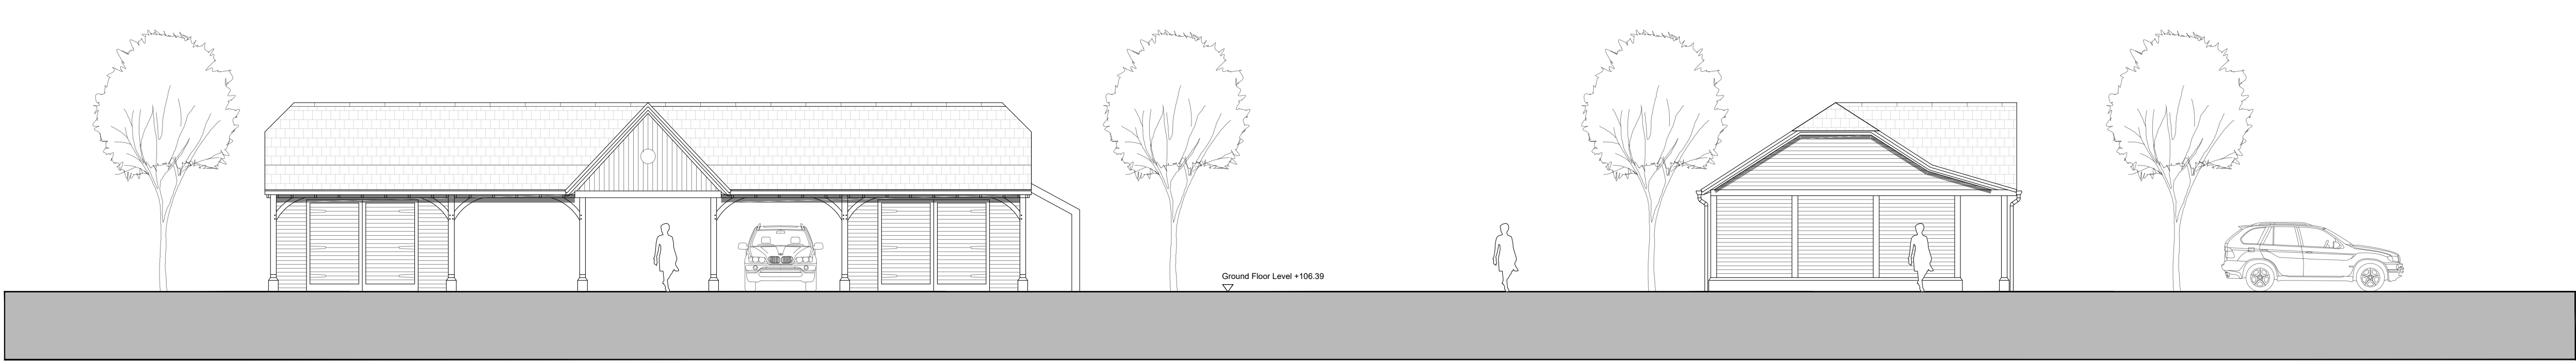

Elevation J

Elevation K

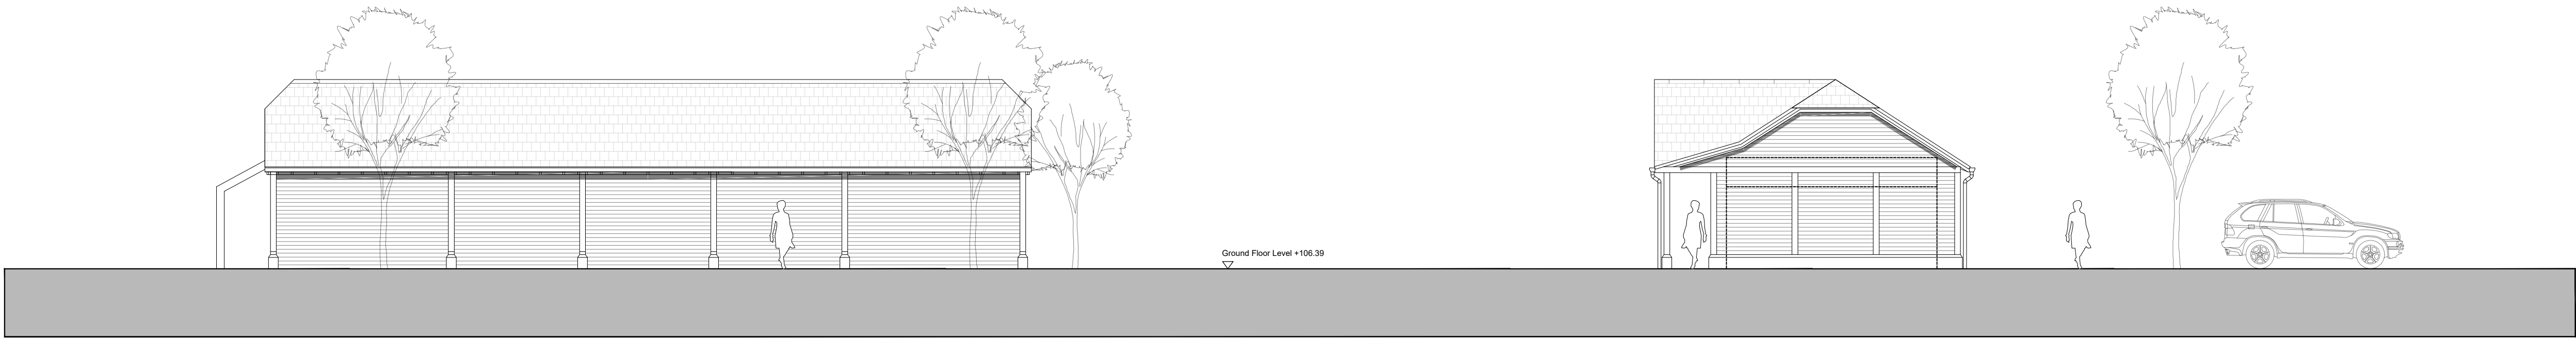

Elevation L

Elevation M

Proposed Elevations 1:100 @ A1

*For the purposes of Planning Consent the following applies to any copy of this drawing made by the Local Authority:
This copy has been made by and with the authority of the person required to make the plan and drawing open to public inspection pursuant to Section 47 of the Copyright, Designs and Patents Act 1988. Unless that Act provides a relevant exception to copyright, the copy must not be copied without the prior permission of the copyright owner. If any copy is made under the authority only the whole drawing including the copyright holder's name and this notice, is to be copied.*

Drawn Scale 1:100

00m 02m 05m 10m

Drawn Scale 1:50

00m 02m 05m

Rev C : 16.02.2025 : Garage style updated.
Rev B : 02.02.2025 : New 3-fold doors added to the side elevation.
Rev A : 25.01.2025 : Garage and carport increased from 3 to 5 bays wide.

Issue Purpose: PLANNING APPLICATION

AHJ architects
The Courtyard
12a Commercial Road
Skelmanthorpe
Huddersfield
HD8 9AA
www.ahjarchitects.co.uk

Client Mr & Mrs Bentley
Project 2381 : Woodley - Domestic Extension
Title Proposed Elevations Sheet 2 of 2
-

Drawing Number

2381 - D - 20 - 011

Issued From
Date May 2023
Scale 1:100 @ A1
Drawn BH Auth BH

Revision
Do not scale from this drawing. Work to agreed dimensions, and any discrepancy to be reported to the Architect.
Refer to larger scale drawings where available.

AHJ
architects