



Elevations

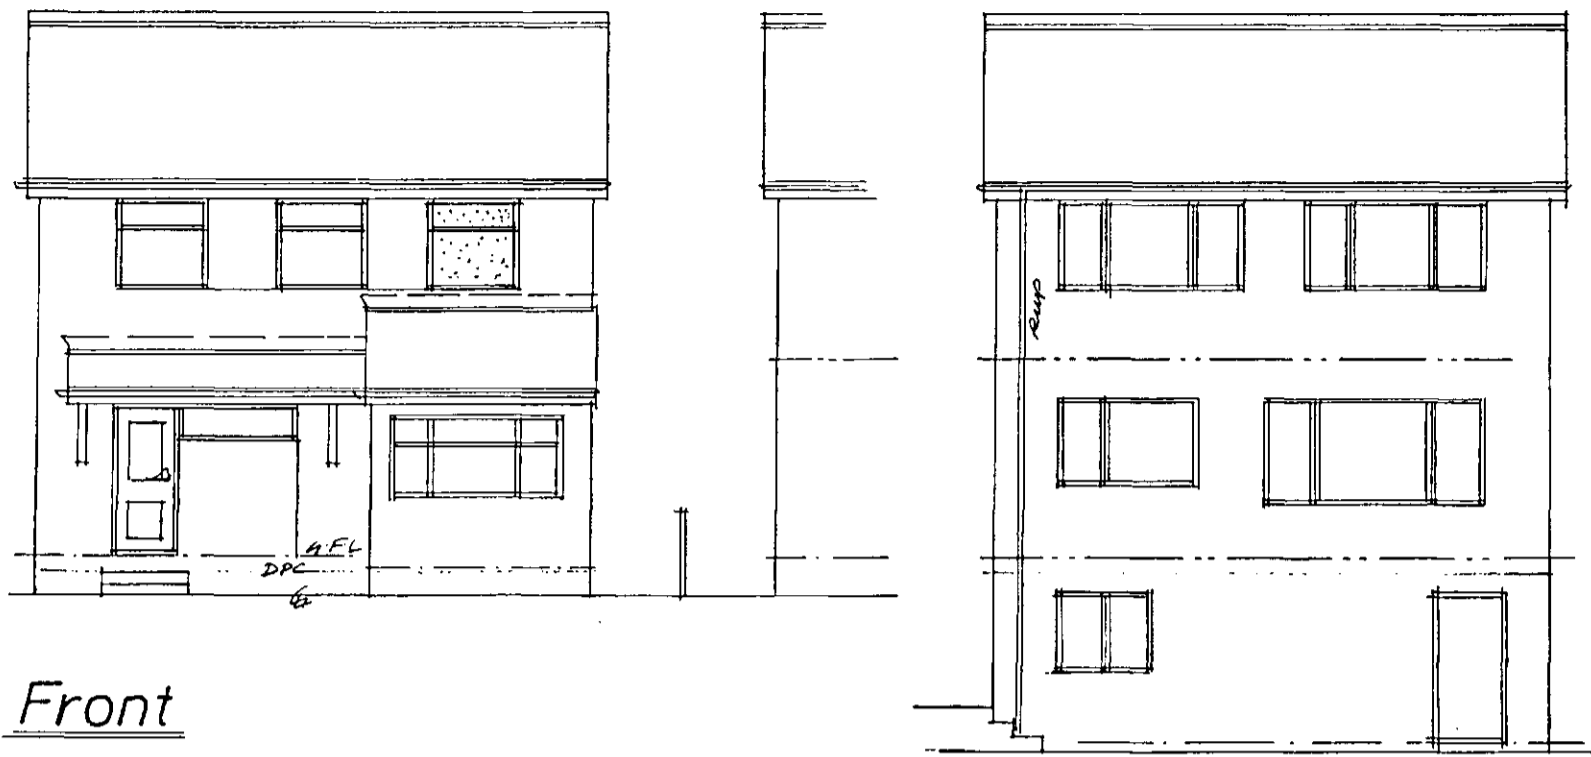

Front

Rear

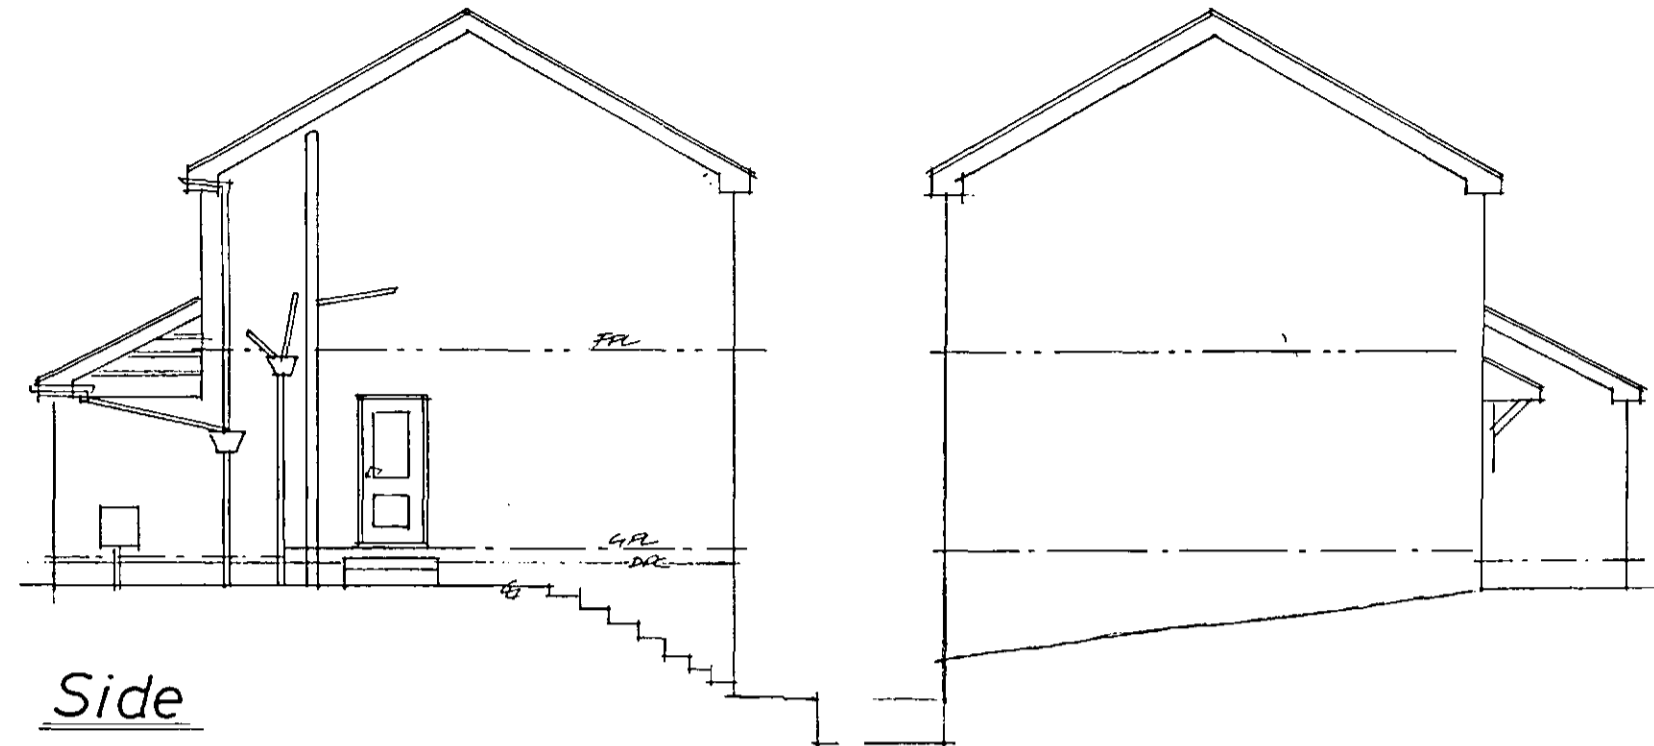

Side


Side

Rev	Notes	Date


**Garry Greetham Associates**  
 Residential Design Consultant  
 Westwood House  
 18 Carr Lane  
 Tankersley  
 Barnsley S75 3BE  
 Tel(01226)746573

PROJECT Side Extensions  
 CLIENT Mr. L. Vardy  
 TITLE Property as Existing  
 ADDRESS 17 Brampton Crescent, Wombwell, Barnsley, S73 0SZ  
 DRAWN BY g99  
 SCALE 1:100; 1:50 DATE Jun 18  
 DRAWING No 880-02 REV  
 Member of the Chartered Institute of Architectural Technologists


Ground Floor Level

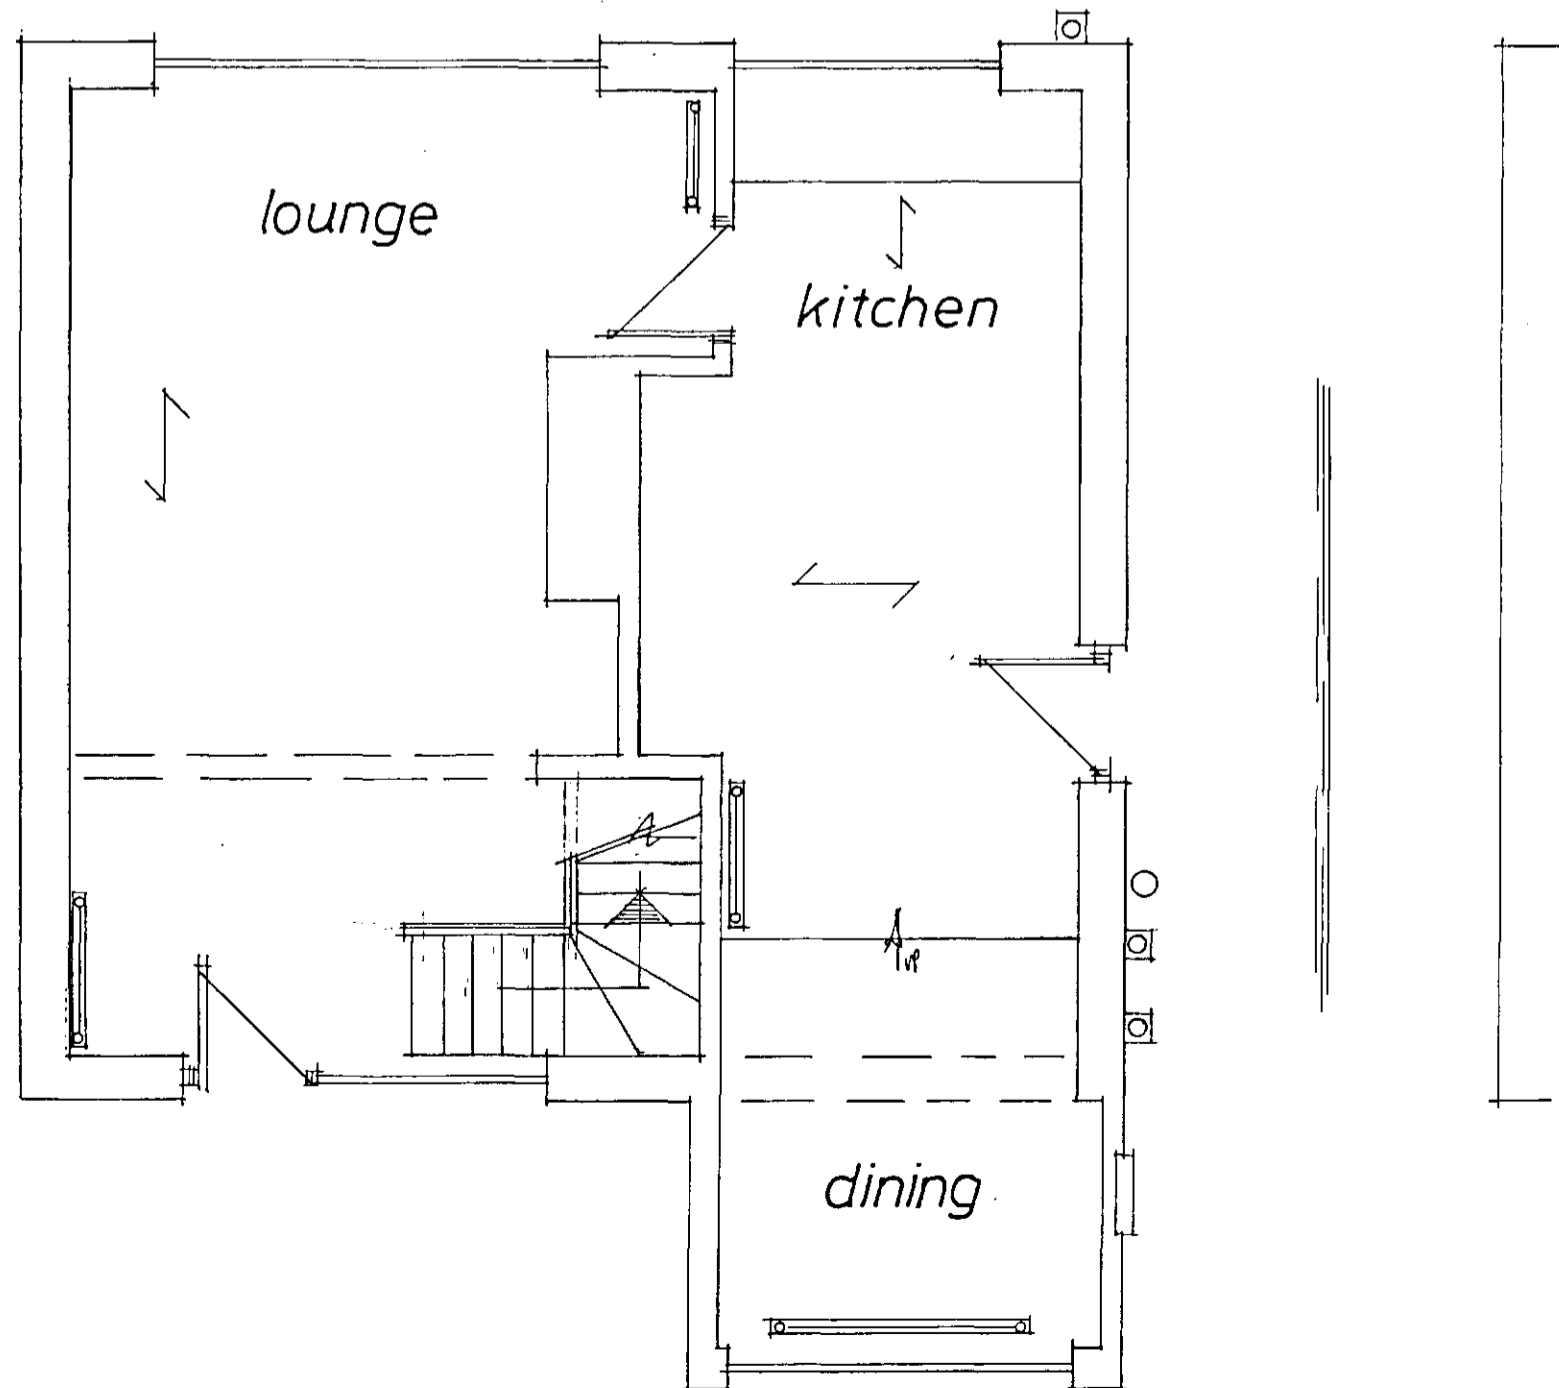





First Floor Level

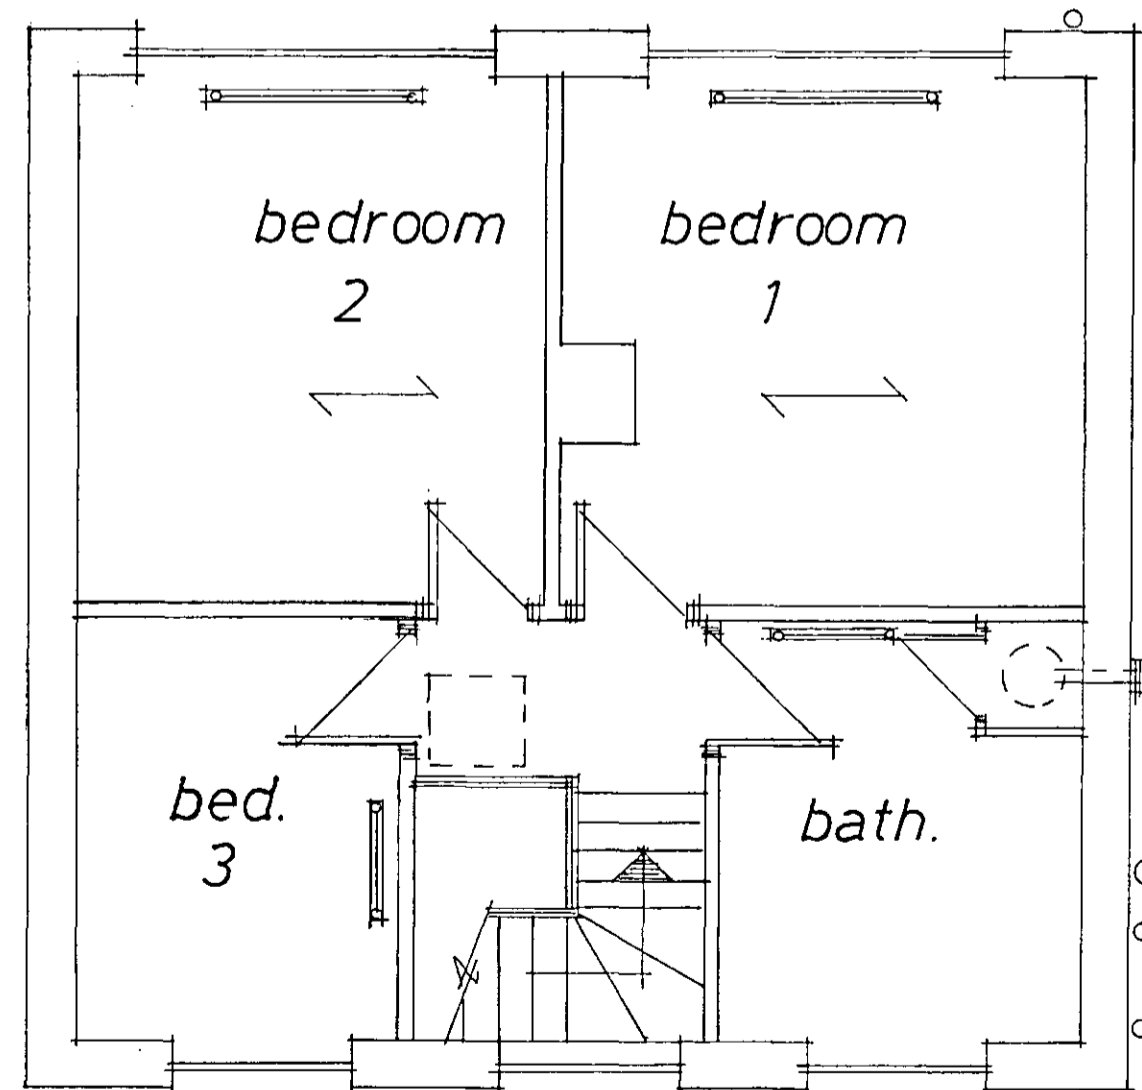

Lower Ground Floor Level

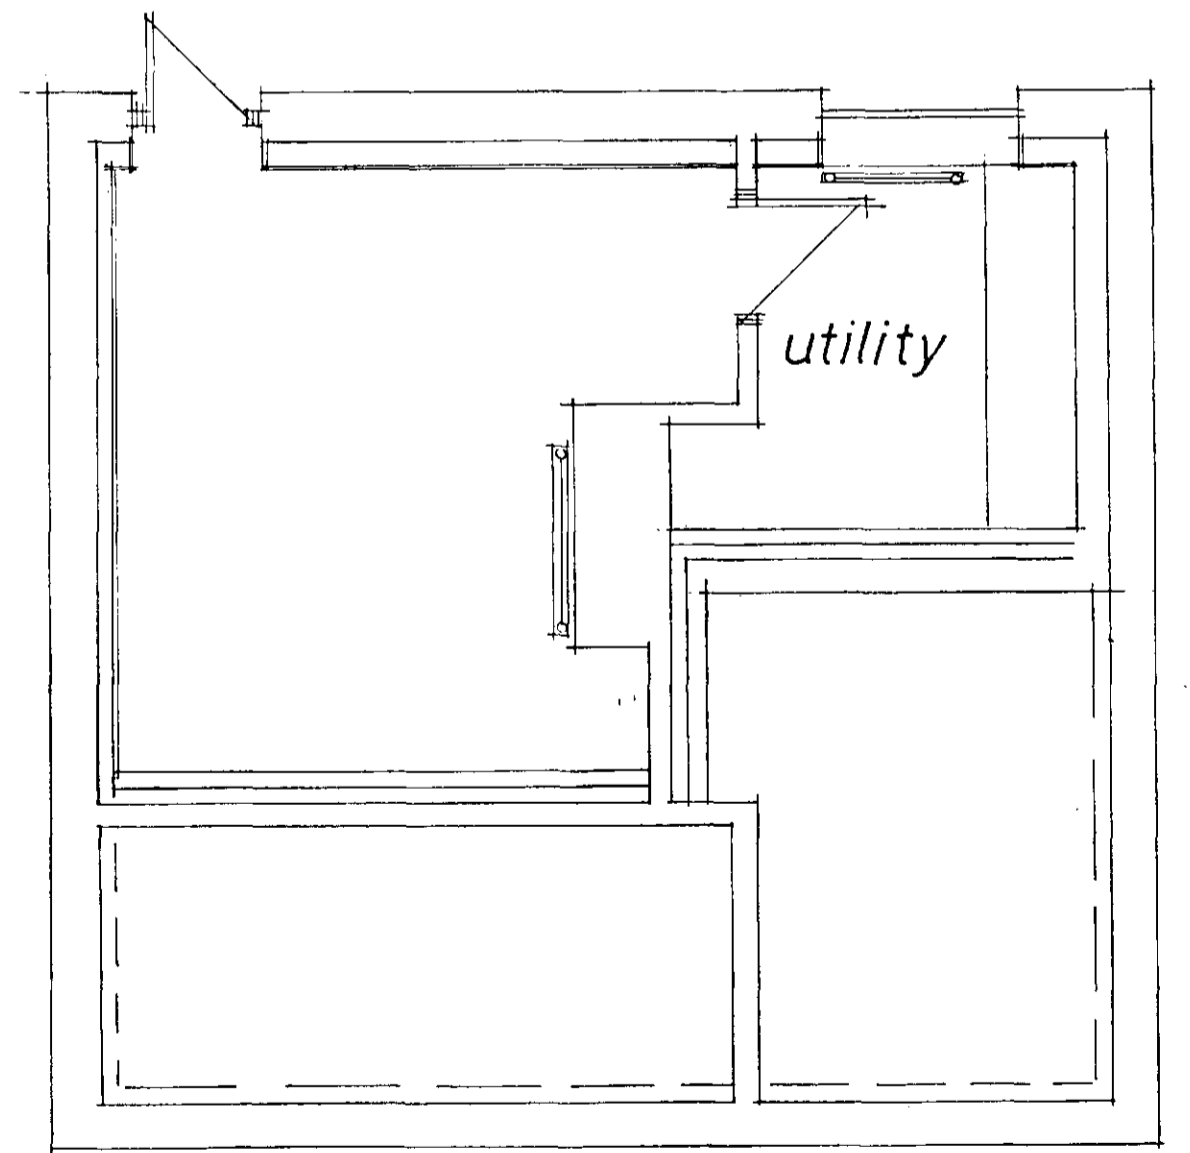

Elevations

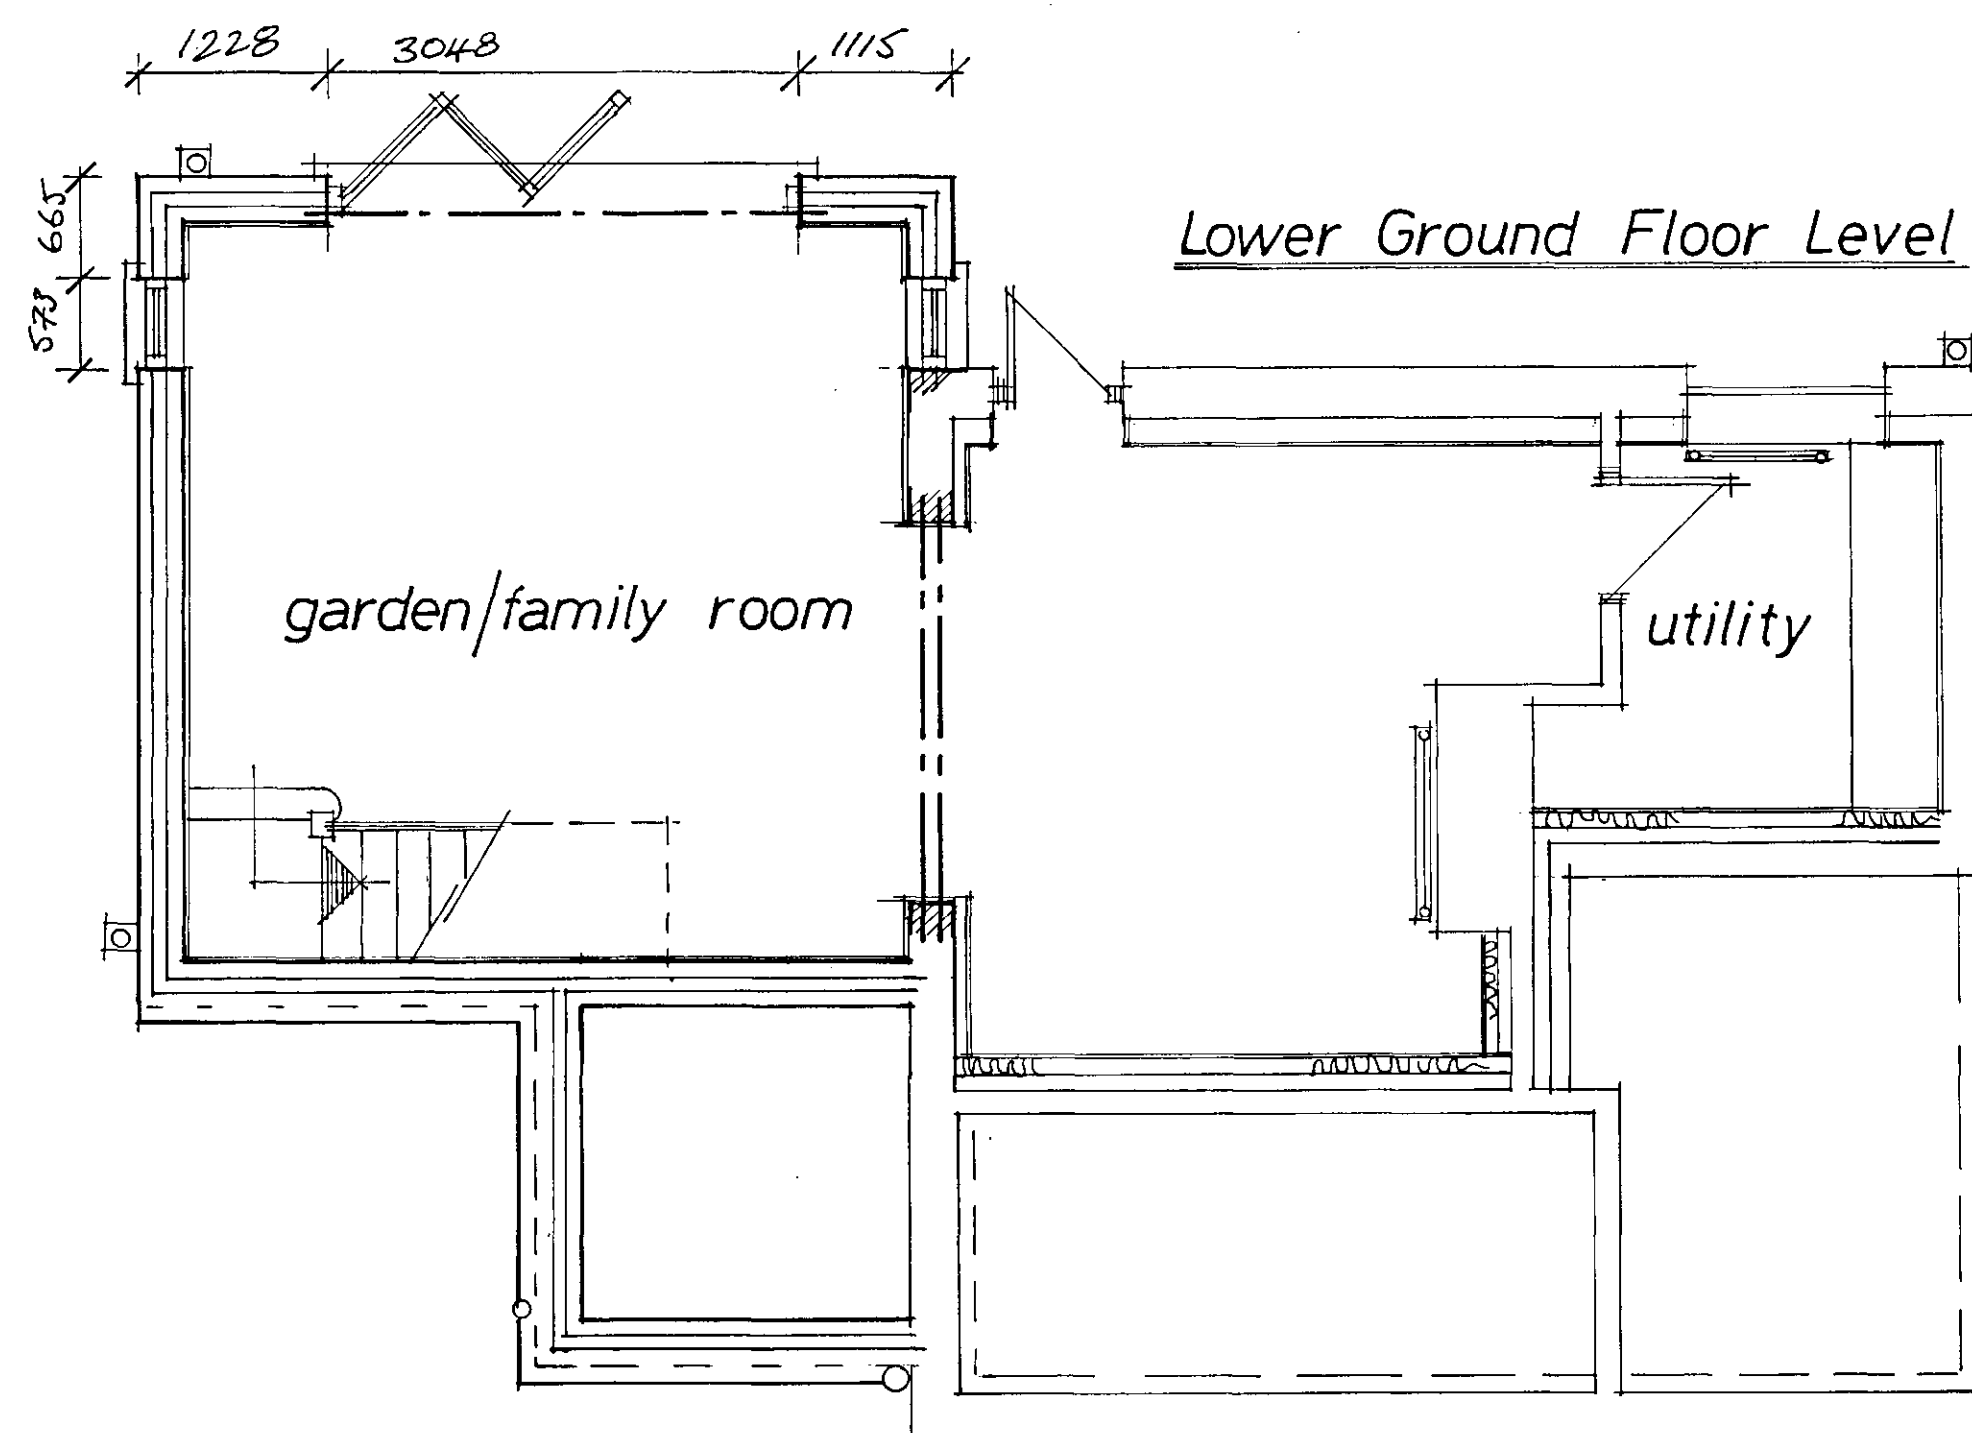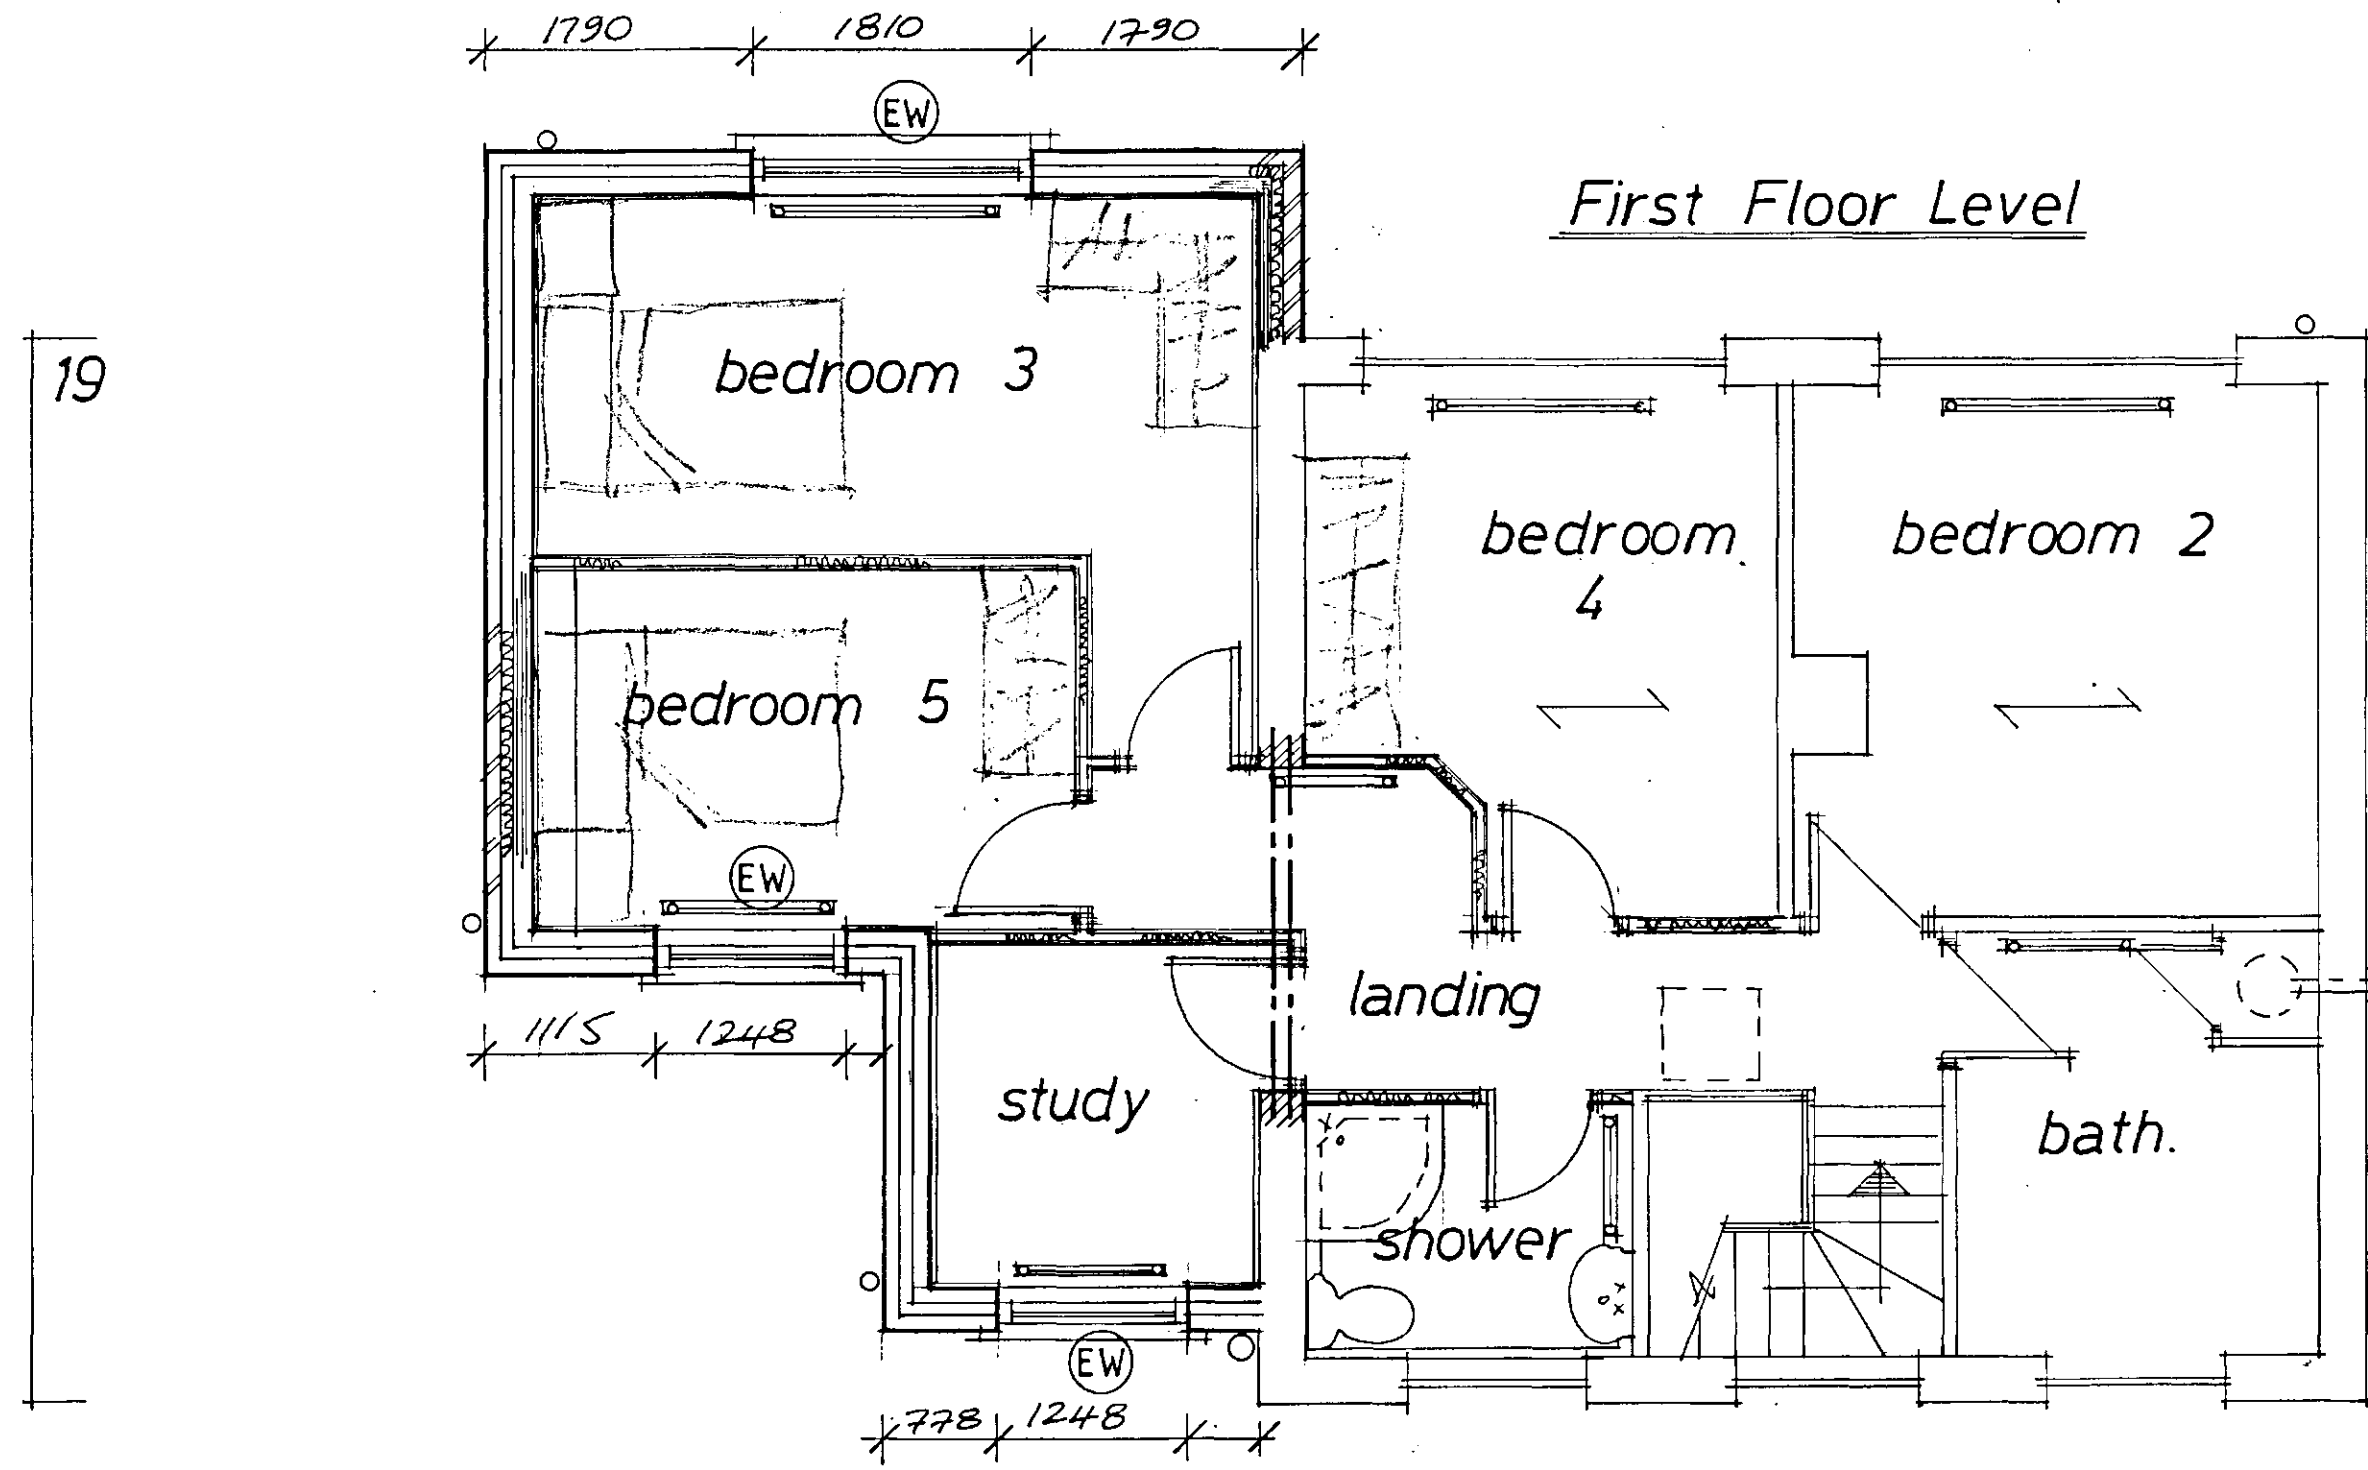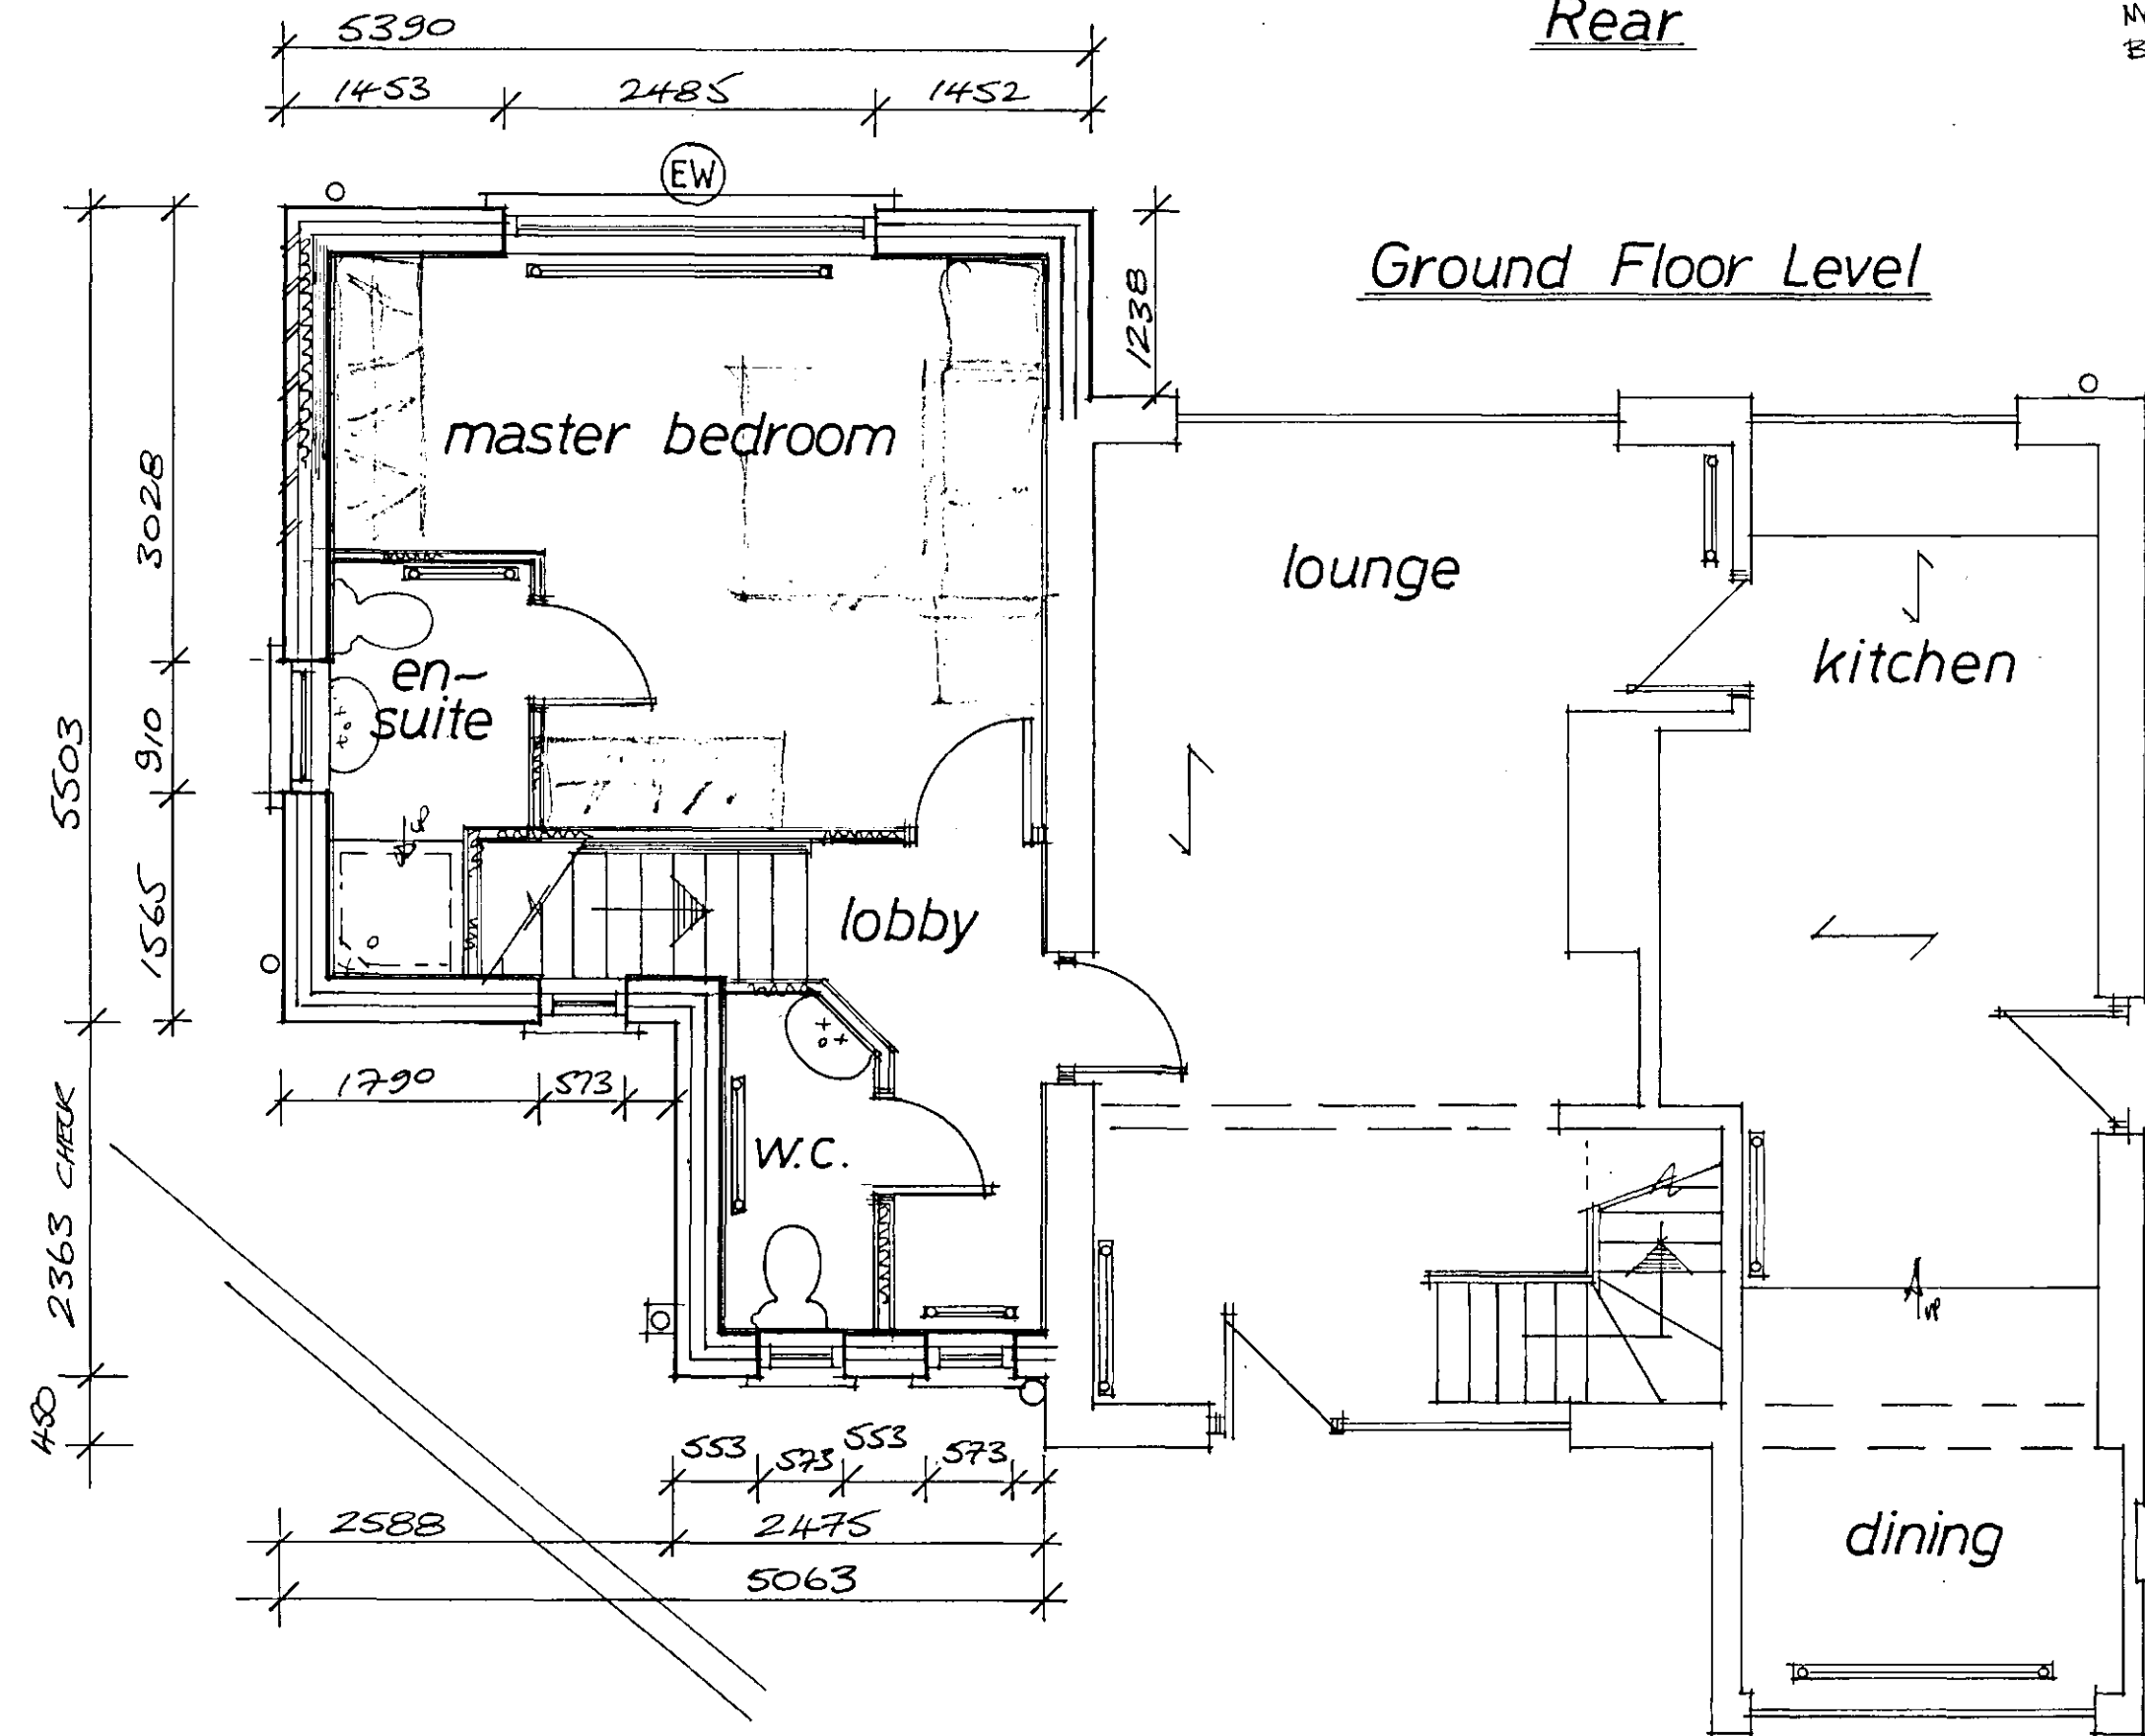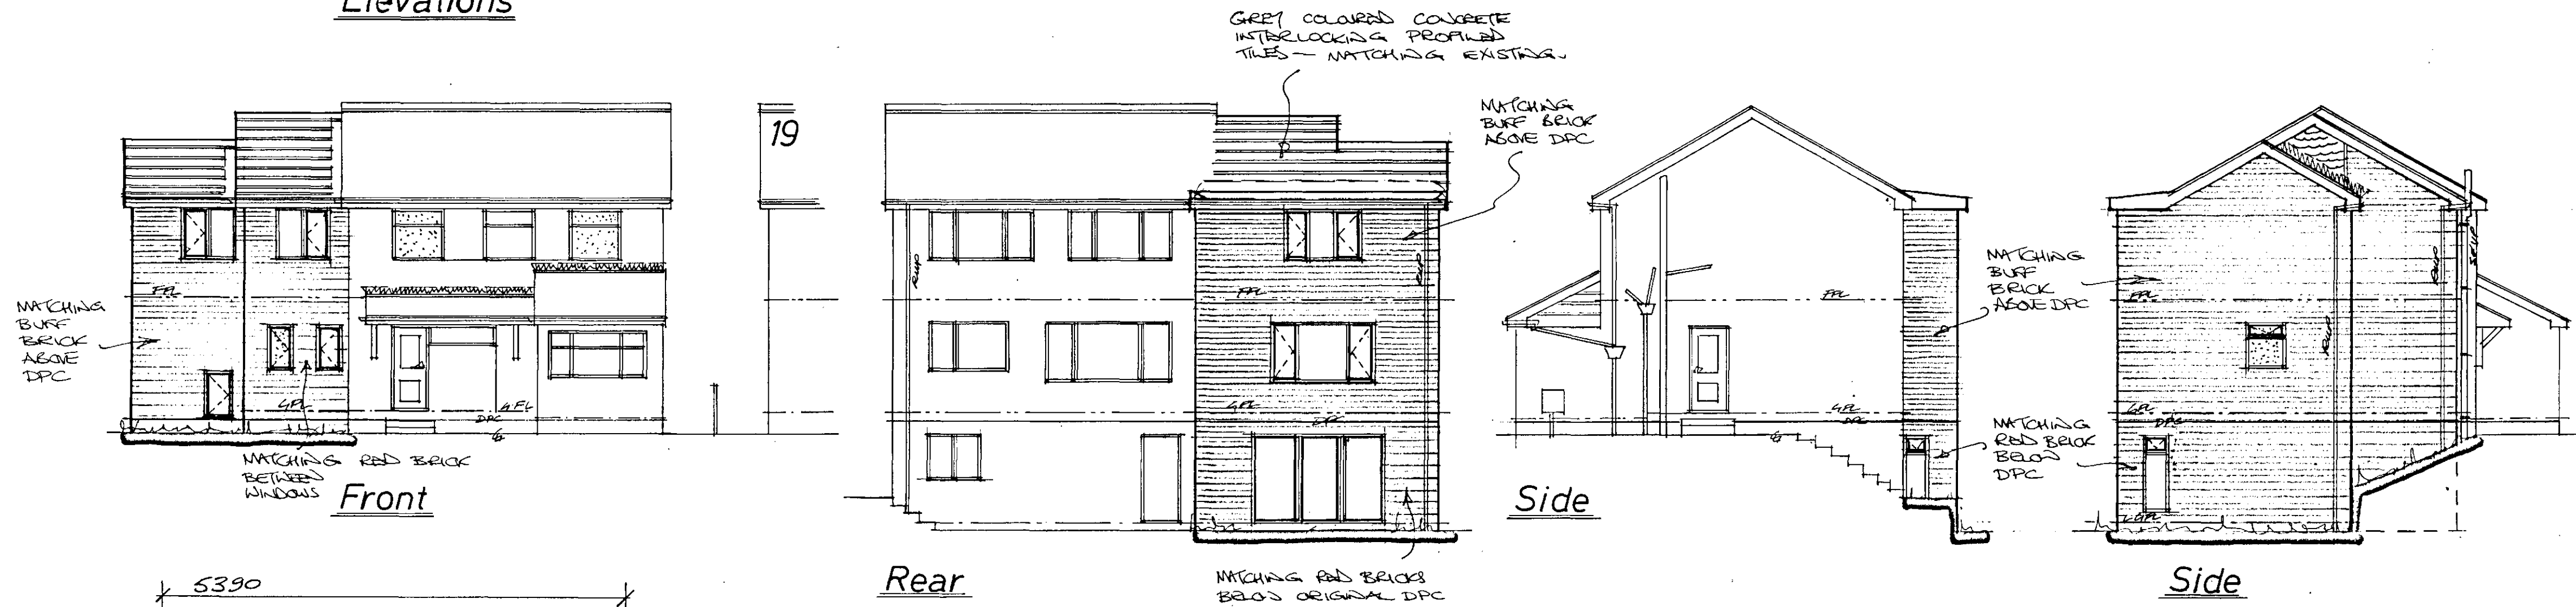

Rev	Notes	Date

**Garry Greetham Associates**  
 Residential Design Consultant  
 Westwood House  
 18 Carr Lane  
 Tankersley  
 Barnsley S75 3BE  
 Tel(01226)746573

PROJECT: Side Extensions  
 CLIENT: Mr. L. Vardy  
 TITLE: Property as Proposed  
 ADDRESS: 17 Brampton Crescent, Wombwell, Barnsley. S73 0SZ  
 DRAWN BY: ggg  
 SCALE: 1:100; 1:50 DATE: Jun 18  
 DRAWING No: 880-03

Planning: B/Regs: