
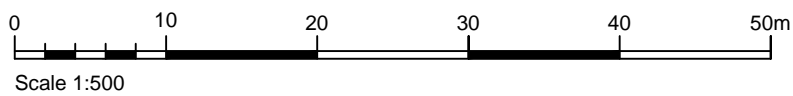
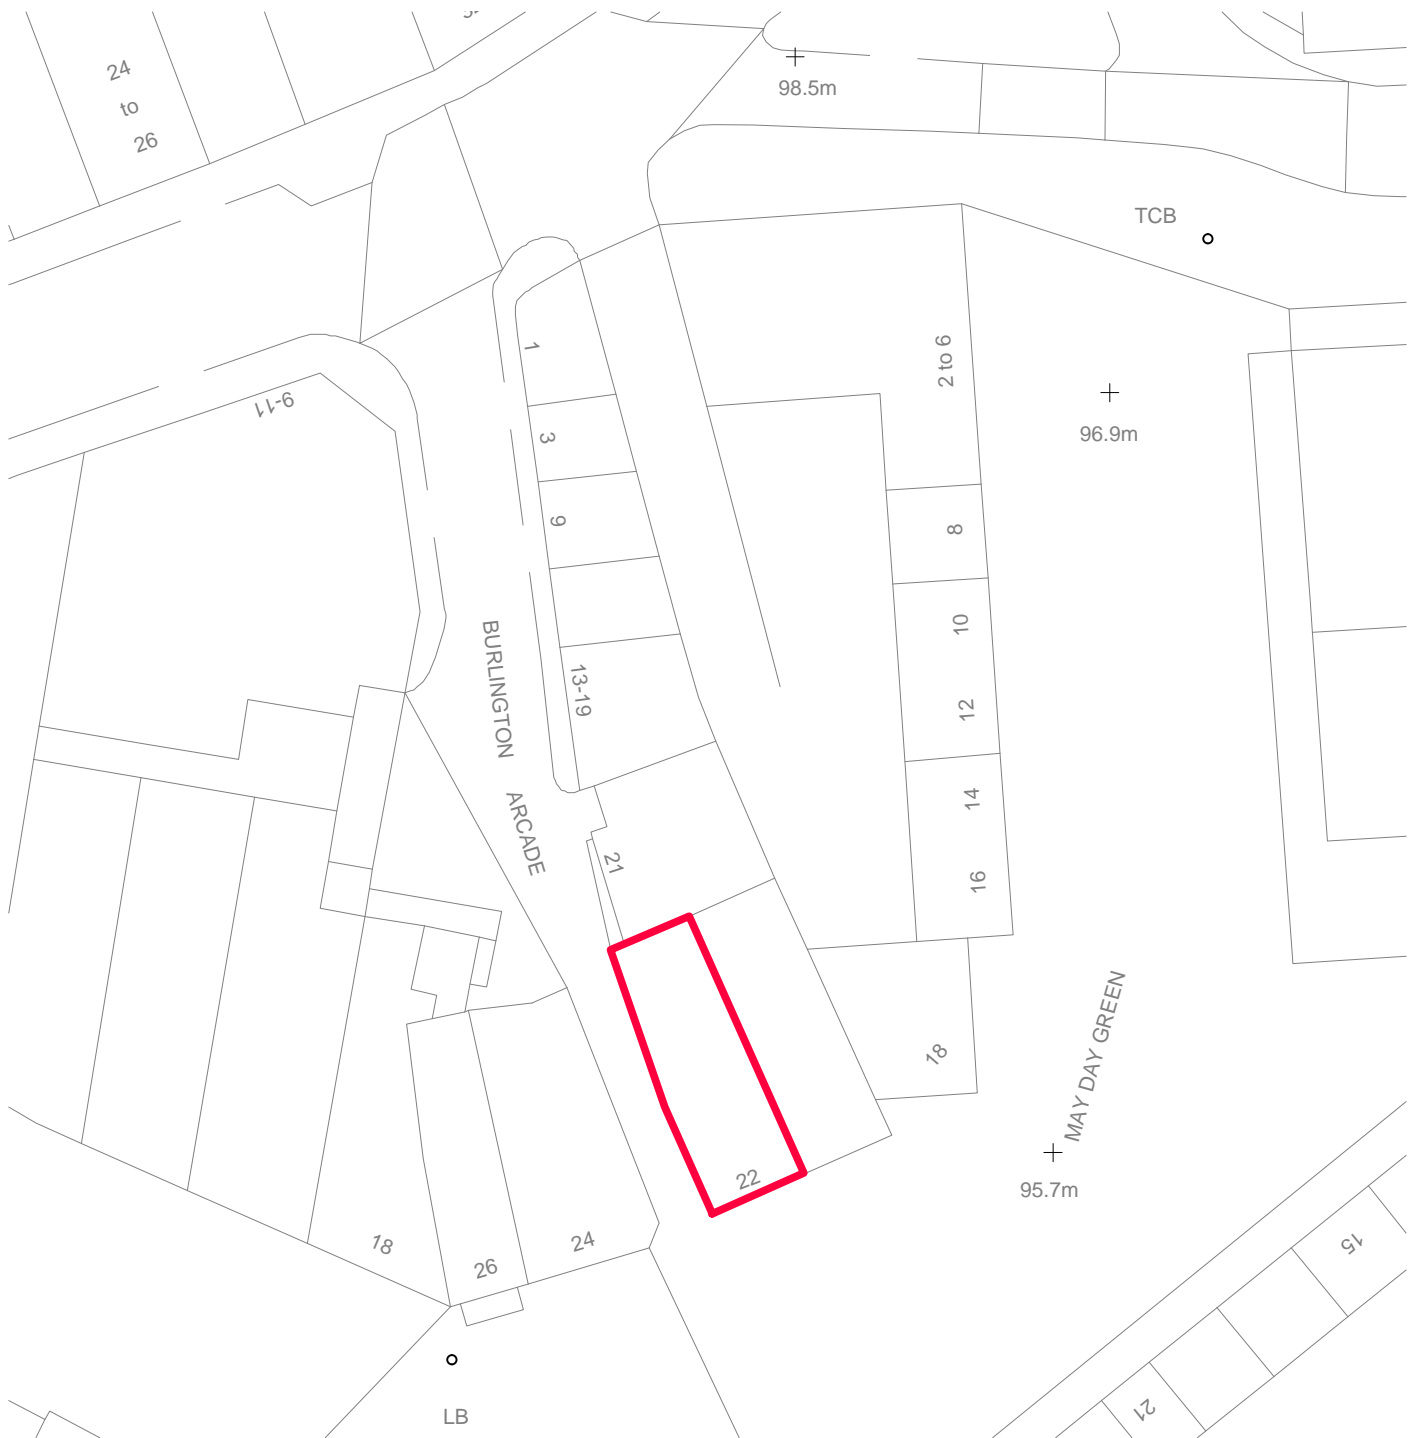


KEY

UNIT 22

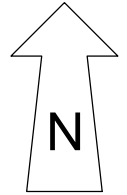

www.CS2.co.uk

PROJECT:
BARNSELY, 22 MAY DAY GREEN,
SOUTH YORKSHIRE, S70 1RD

TITLE:
BLOCK PLAN

DRAWN:
MC

DATE:
19/04/2016

DRAWING NO.
CPW/BARN/L01

CHECKED
CL

SCALE:
1:500 @ A4

REV:
-

© 2015 CS2 Limited