



0. 18 (23) 1:50

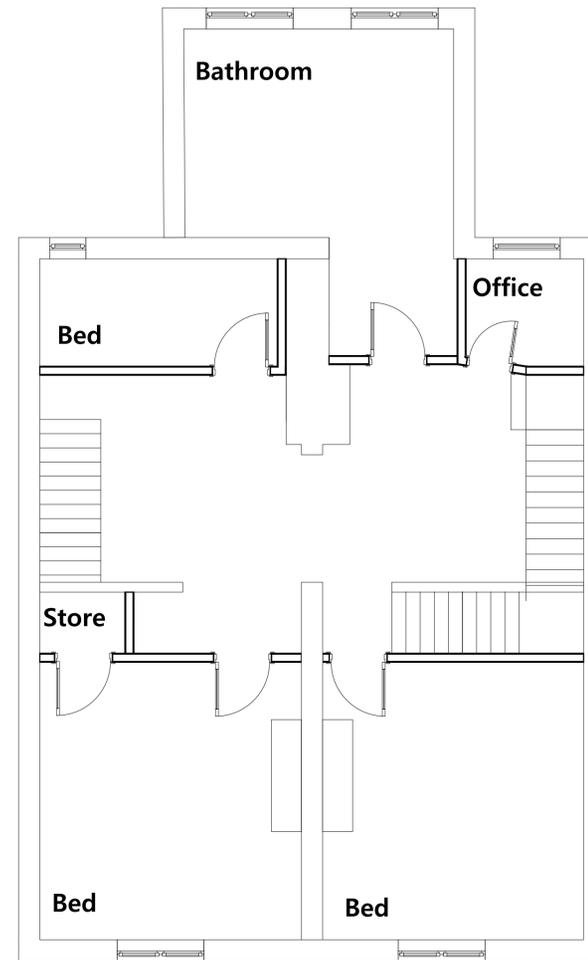

1. Story (7) 1:50

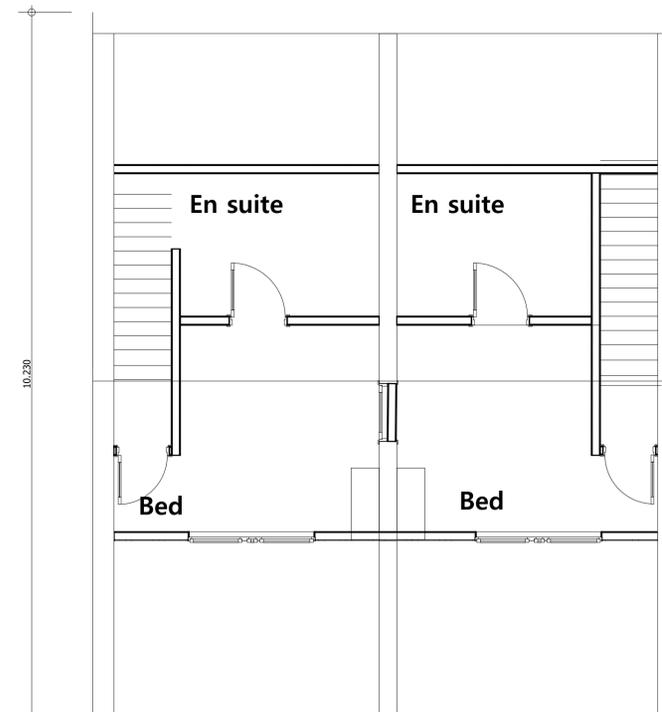

2. Story (3) 1:50

| RevID | CHD | Change Name | Date |
|-------|-----|-------------|------|
| | | | |
| | | | |
| | | | |
| | | | |
| | | | |
| | | | |
| | | | |
| | | | |
| | | | |
| | | | |

Client: Desbee Properties


Project: Proposed 7 Bed HMO at
13 The Green, Shafton, Barnsley

Drawing Title: As Proposed Plans

Scale: 1:50 **Date:** 30/07/2025

Drawn By: AR **Rev:**

Drawing Nr: 2

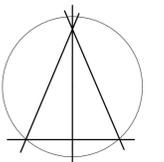

Alan Robinson
Chartered Architect BA Dip Arch RIBA BSc (Hons)
2 Gawber Road, Barnsley S75 2AF
Tel/Fax 01226 286066
Mob: 07947808933