
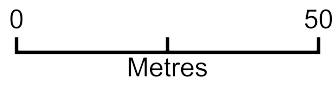


Leapings House - 1:1250 Location Plan

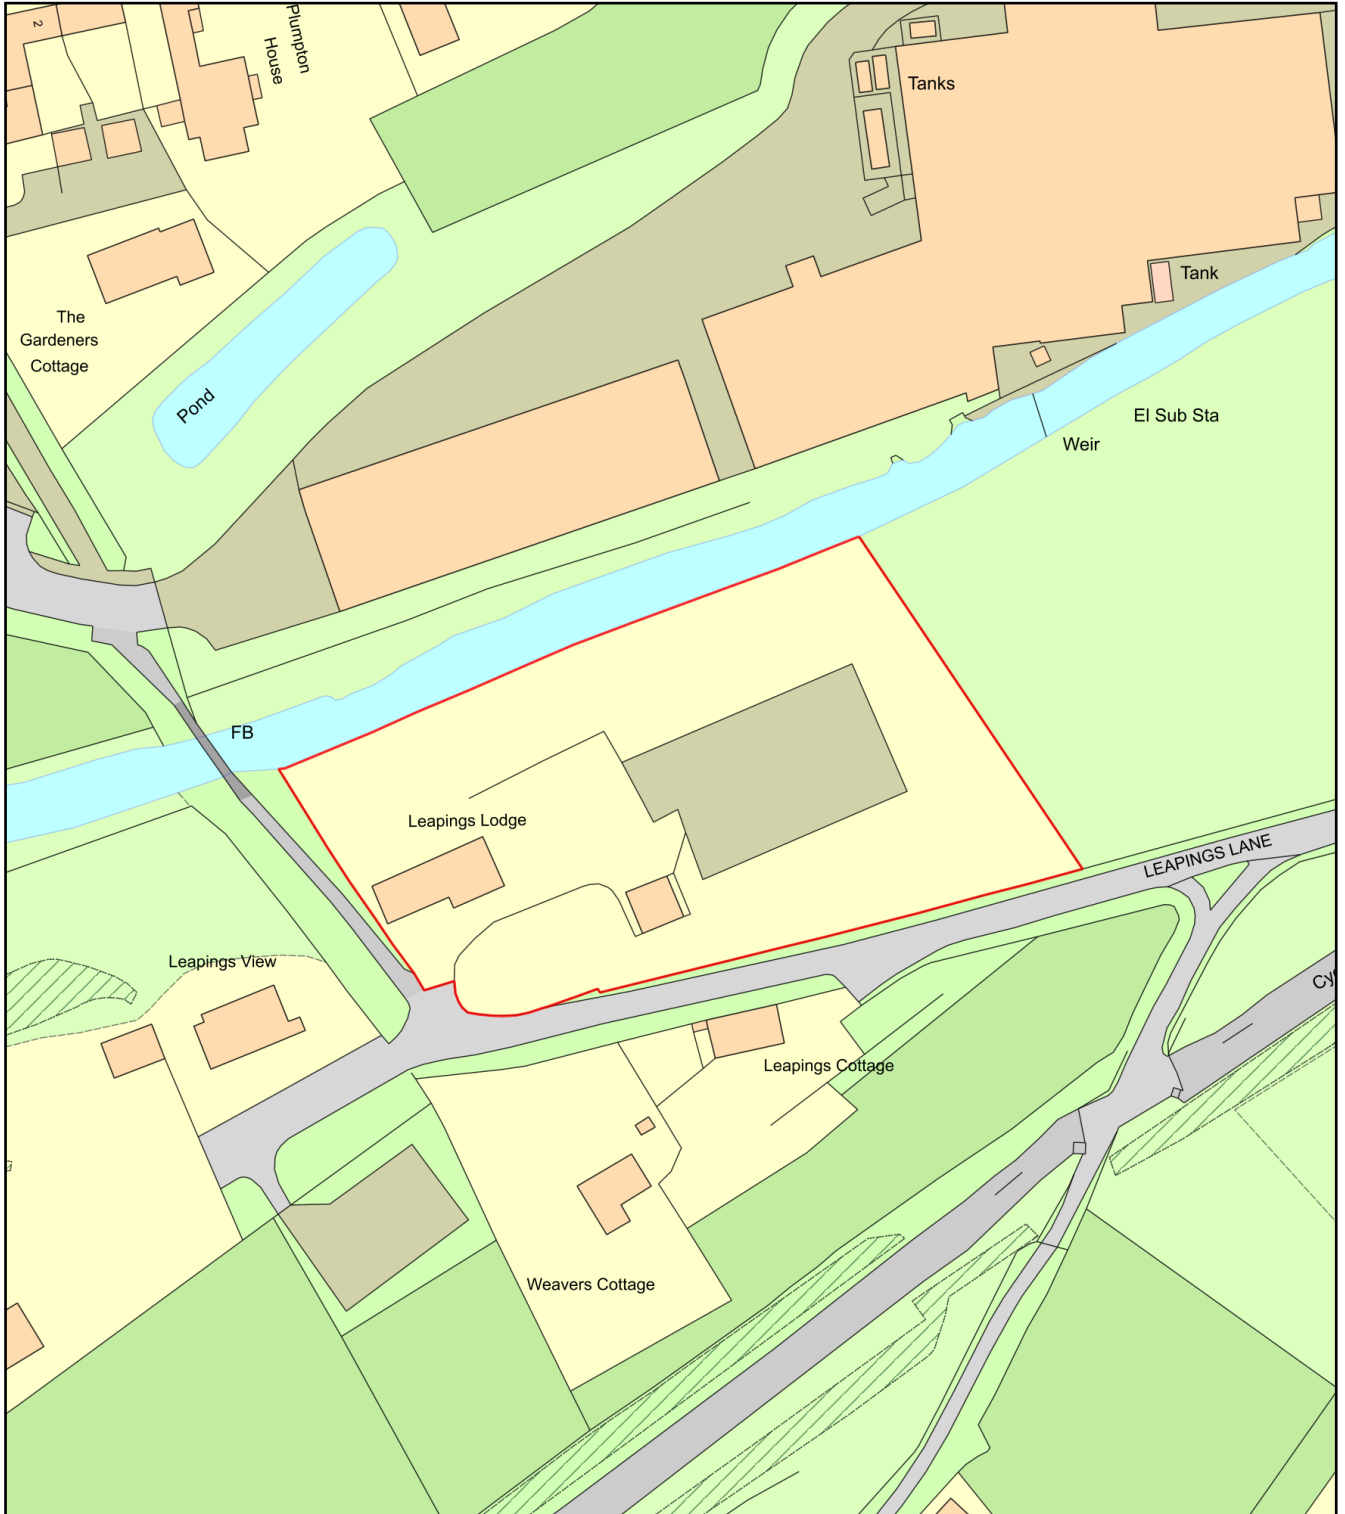

Plan Produced for: Neil Askham

Date Produced: 09 Dec 2023

Plan Reference Number: TQRQM23343205427712

Scale: 1:1250 @ A4