


Proposed Ground Floor Layout  
 1 : 50 @ A3

FRONT


REAR

Proposed New 3 Bedroomed Dwelling  
 At  
 Swaithe Villa Lodge Farm

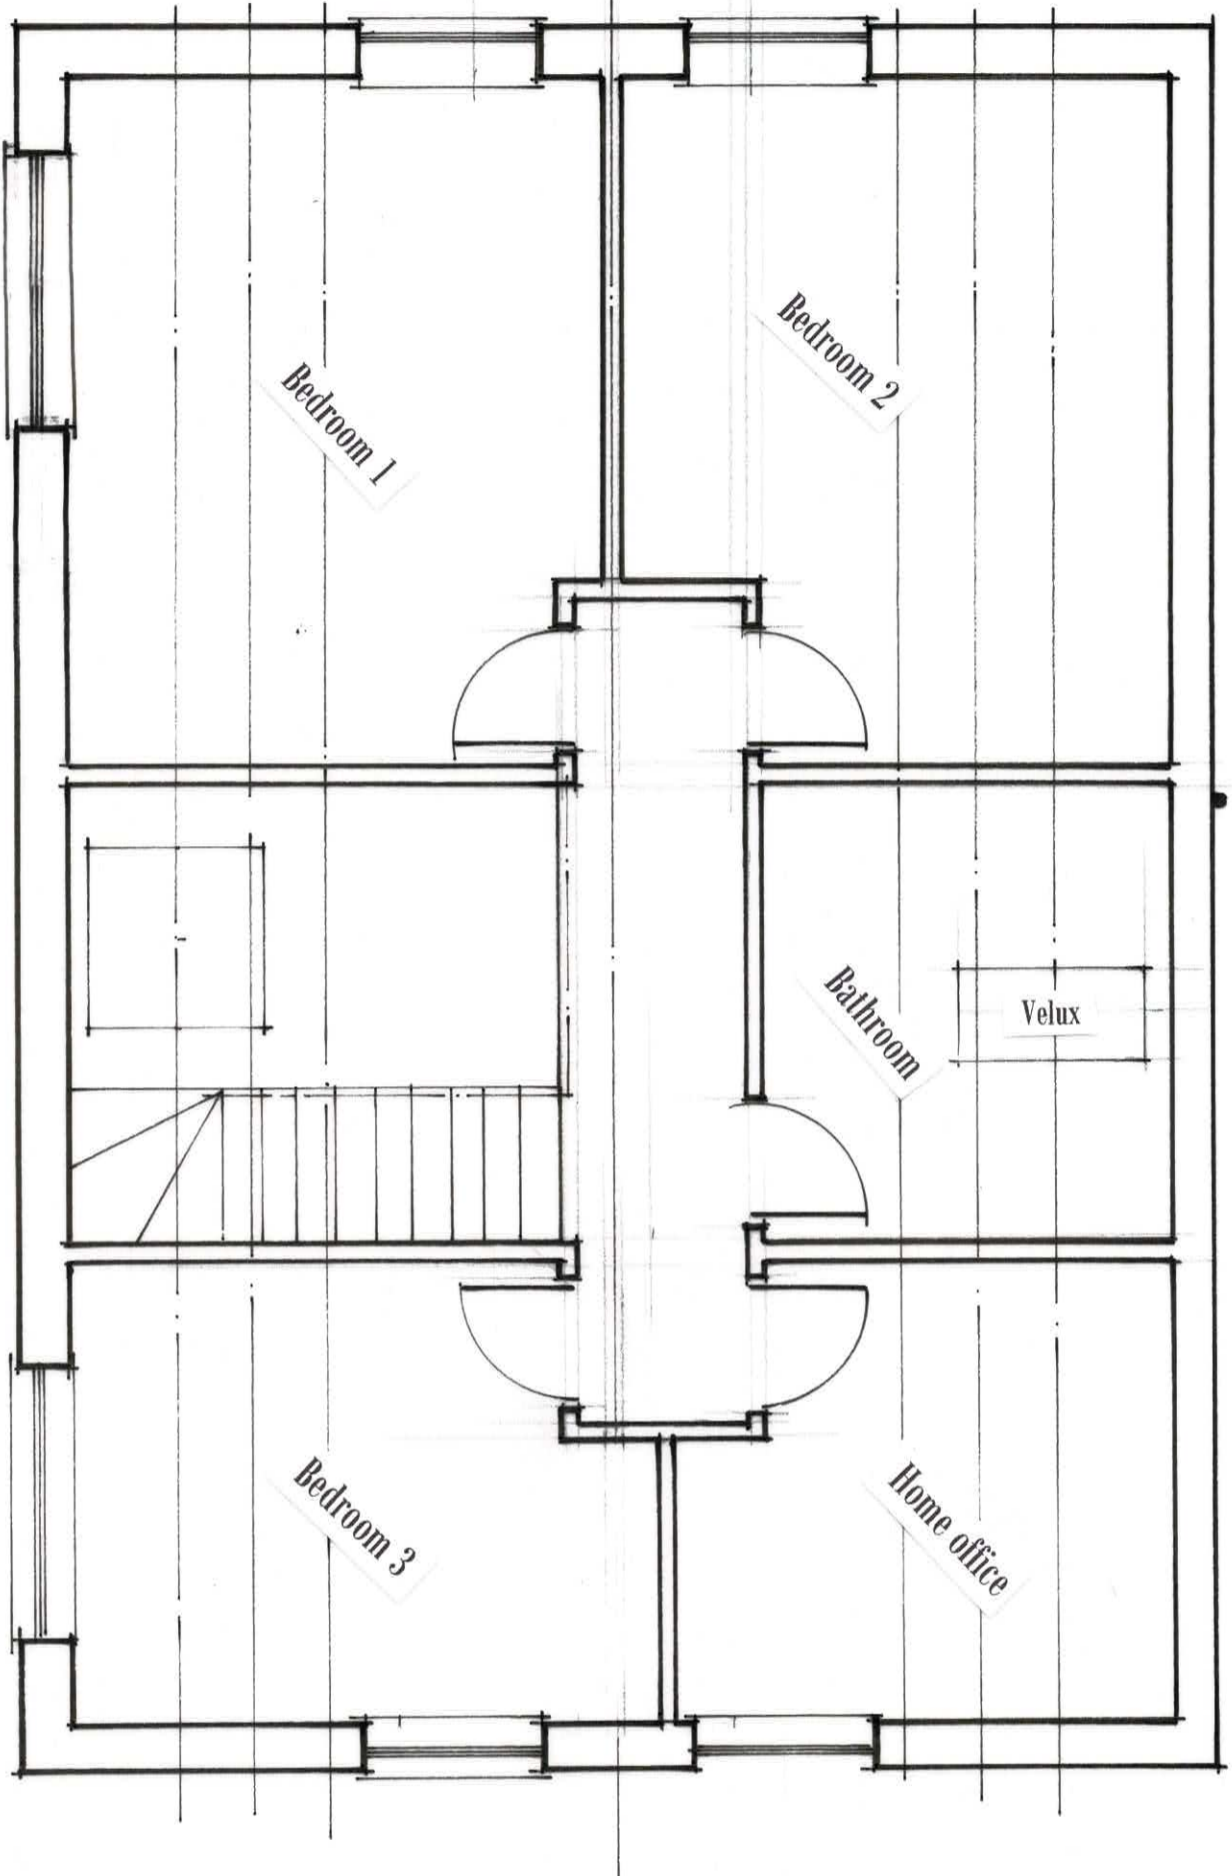


**Proposed First Floor Layout.**


1 : 50 @ A3

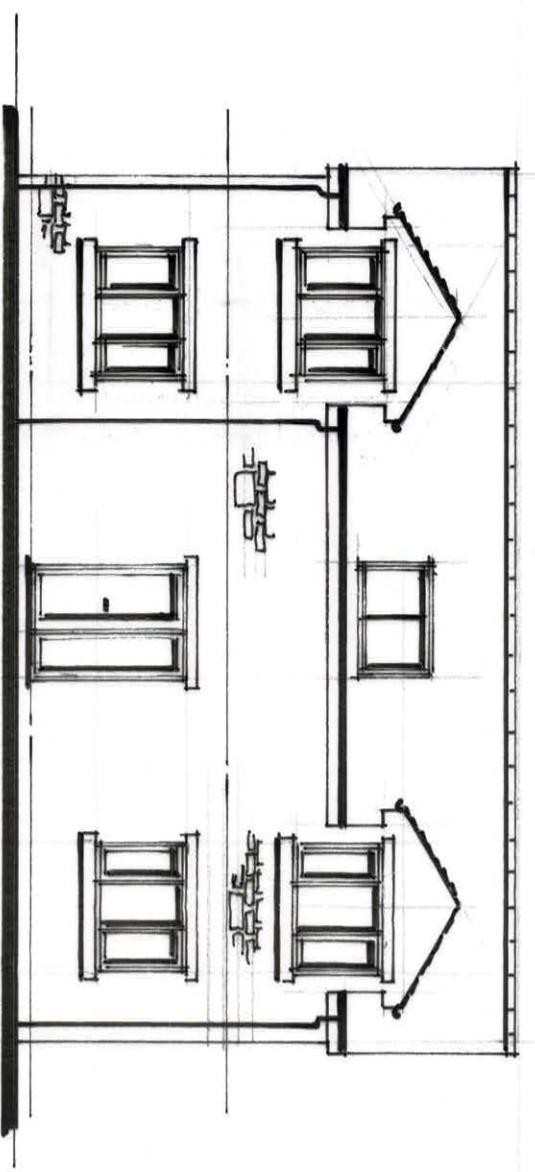


Front Elevation

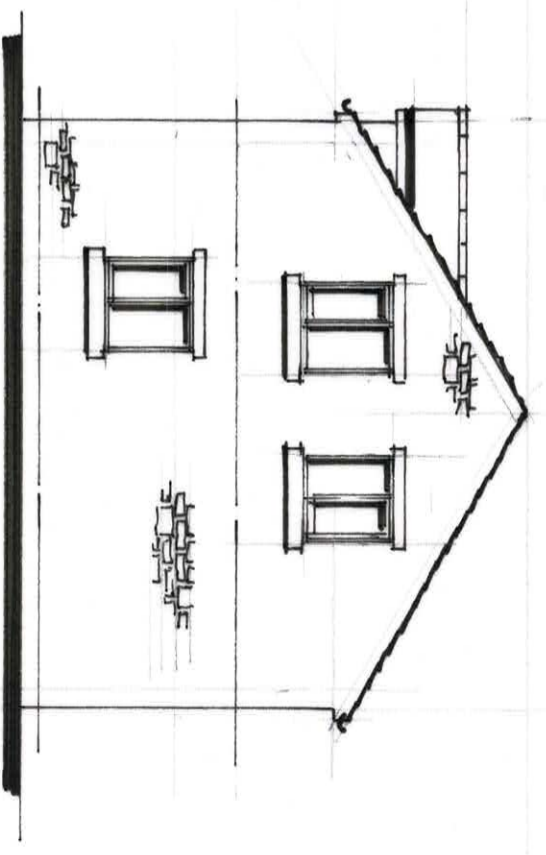

Side Elevation On A

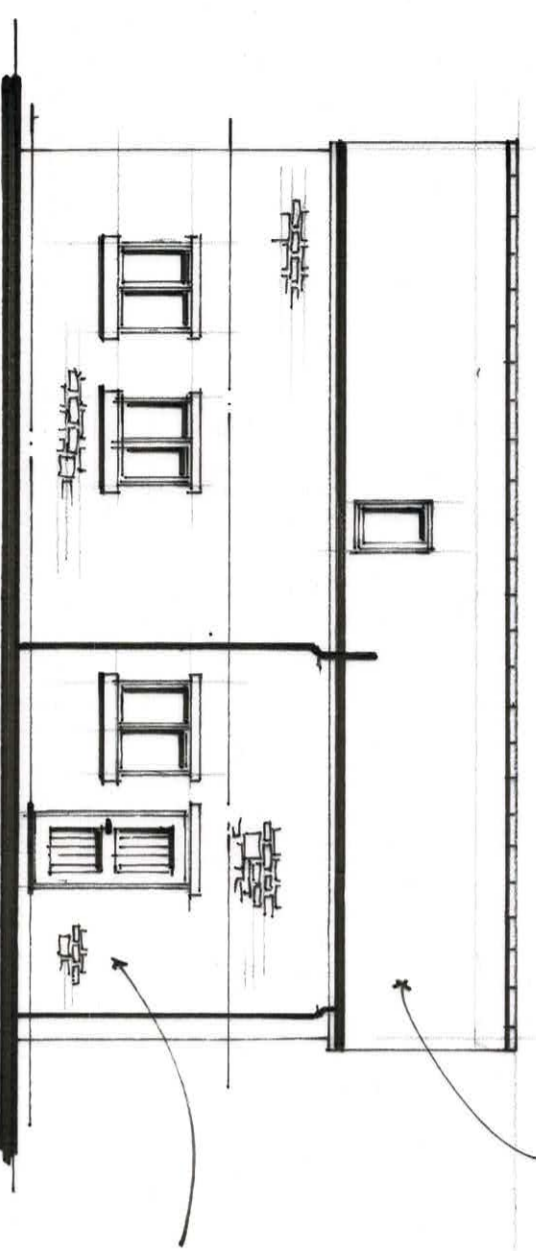

Rear Elevation

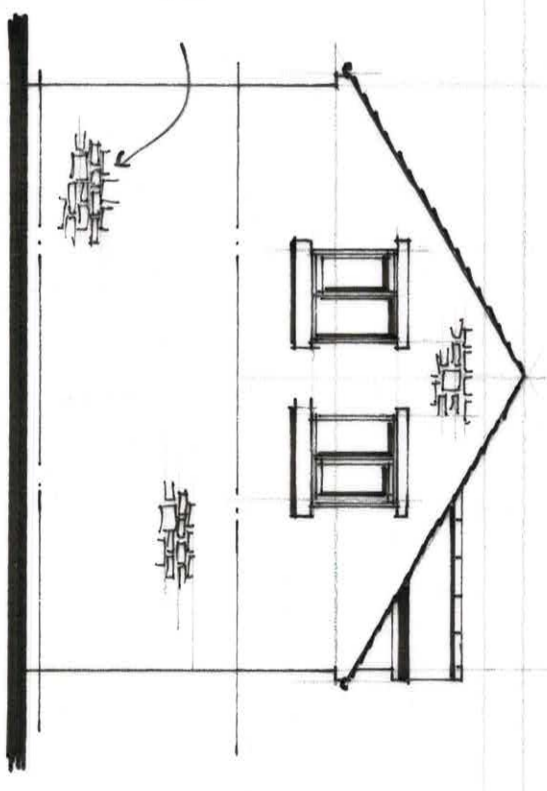

Side Elevation On B

Roof to be slate.

All external walls to be Natural Stone

Proposed Elevations

1 : 100 @ A3