




EXISTING WINDOW
OPENING TO BE INFILLED
WITH BRICKWORK TO
MATCH EXISTING TO SUIT
NEW WINDOW POSITIONS

EXISTING CONSERVATORY TO
BE INFILLED WITH BRICKWORK
TO MATCH EXISTING


PROPOSED GROUND FLOOR LAYOUT
SCALE 1:200

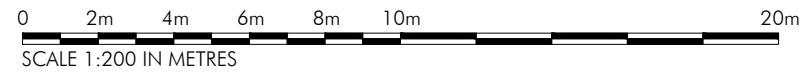

- KEY:**
- NEW WINDOW OPENING
 - EXISTING OPENING TO BE INFILLED WITH BRICKWORK TO MATCH EXISTING

EXISTING WINDOW
OPENING TO BE INFILLED
WITH BRICKWORK TO
MATCH EXISTING TO SUIT
NEW WINDOW POSITIONS

EXISTING GLAZED FRONTAGE TO
BE INFILLED WITH BRICKWORK TO
MATCH EXISTING

CA	PLANNING ISSUE	18.06.24	PD
DRAWN	REVISION	DATE	VER
PLANNING ISSUE	PROJECT PREMIER INN EXTENSION WITH BREAKFAST ROOM PREMIER INN BARNSELEY DEARNE VALLEY		 ARCHITECTS & DESIGNERS
	TITLE PROPOSED GROUND FLOOR LAYOUT		
	SCALE 1:200 @ A3		
	JOB No PI1104	DRAWING No SK302	
7 Buxton Road West, Disley, Stockport, Cheshire, SK12 2AE. Website: www.allisonpike.com		Telephone: 01663 763000 Facsimile: 01663 766772 Email: studio@allisonpike.com	
© Allison Pike Partnership Limited.			