
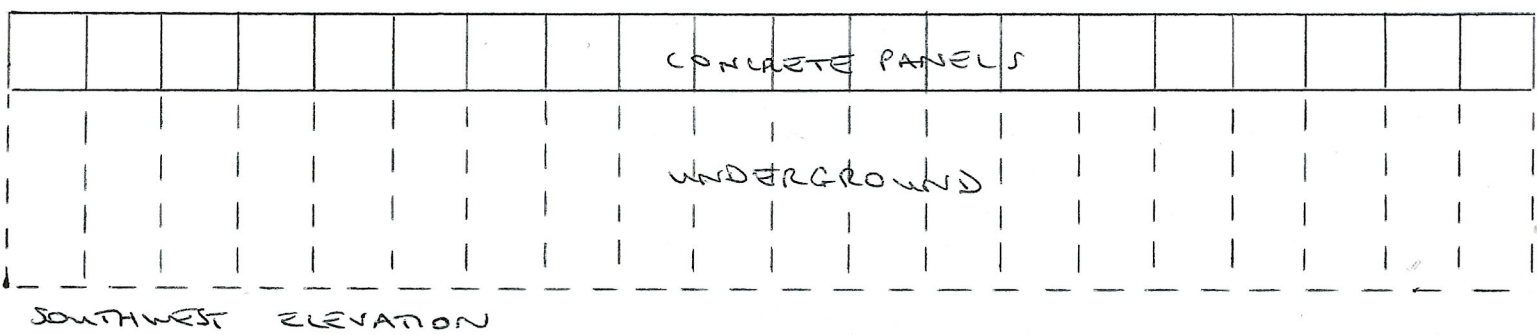
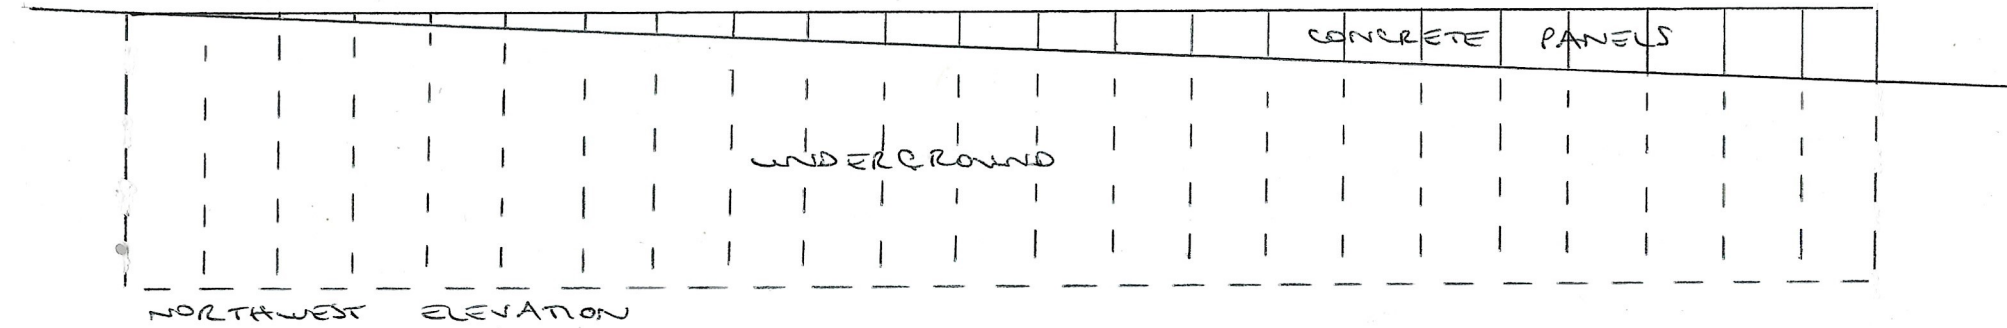
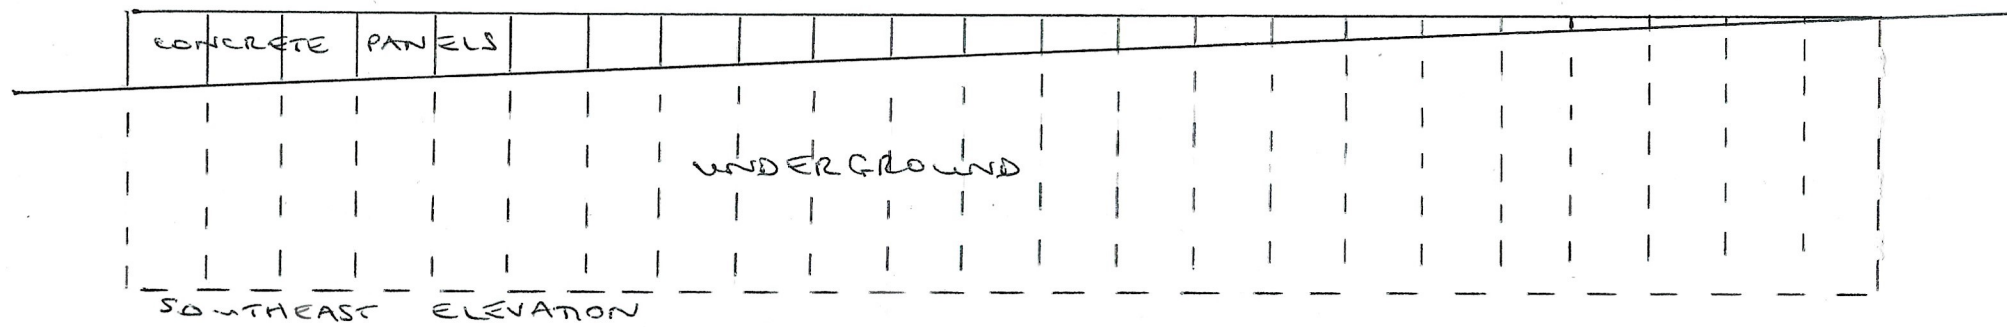


PROPOSED SLURRY WALL AT HIGH LEA FARM, HIGH LEA LANE, HOYLANDSWALNE,  
BARNSLEY, S36 8JQ ELEVATIONS 1:100 @ A4 AUGUST 2024

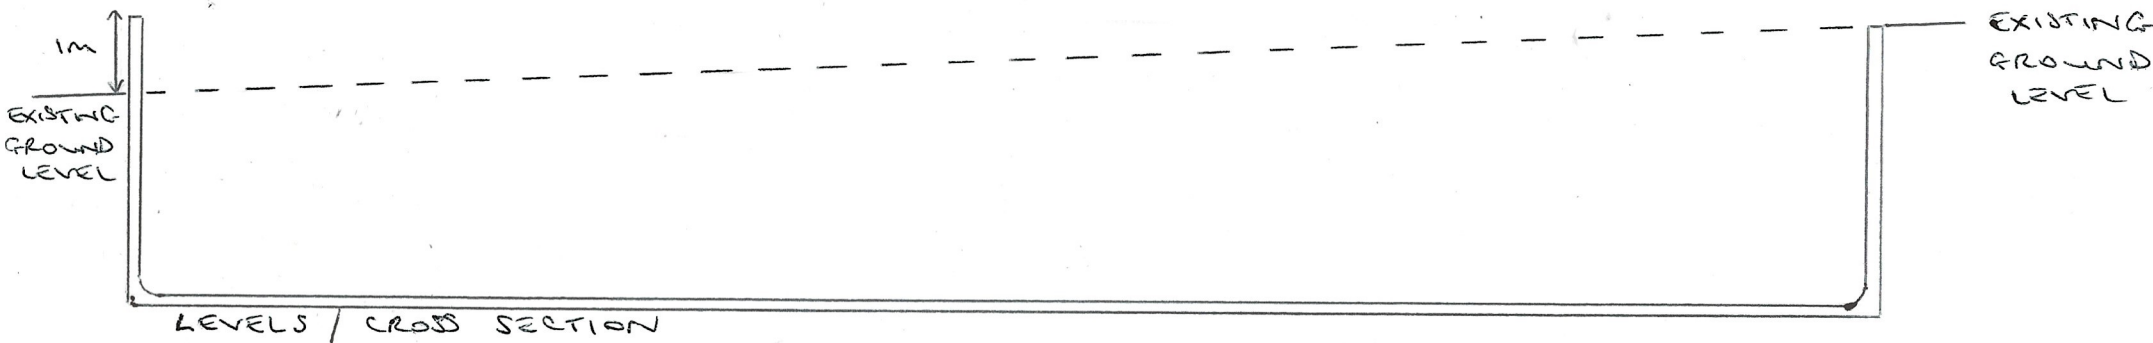

(NO NORTHEAST ELEVATION - IT IS LEVEL WITH THE GROUND (UNDERGROUND))