


Site Location Plan - Lundwood Social Club, S71 5ND

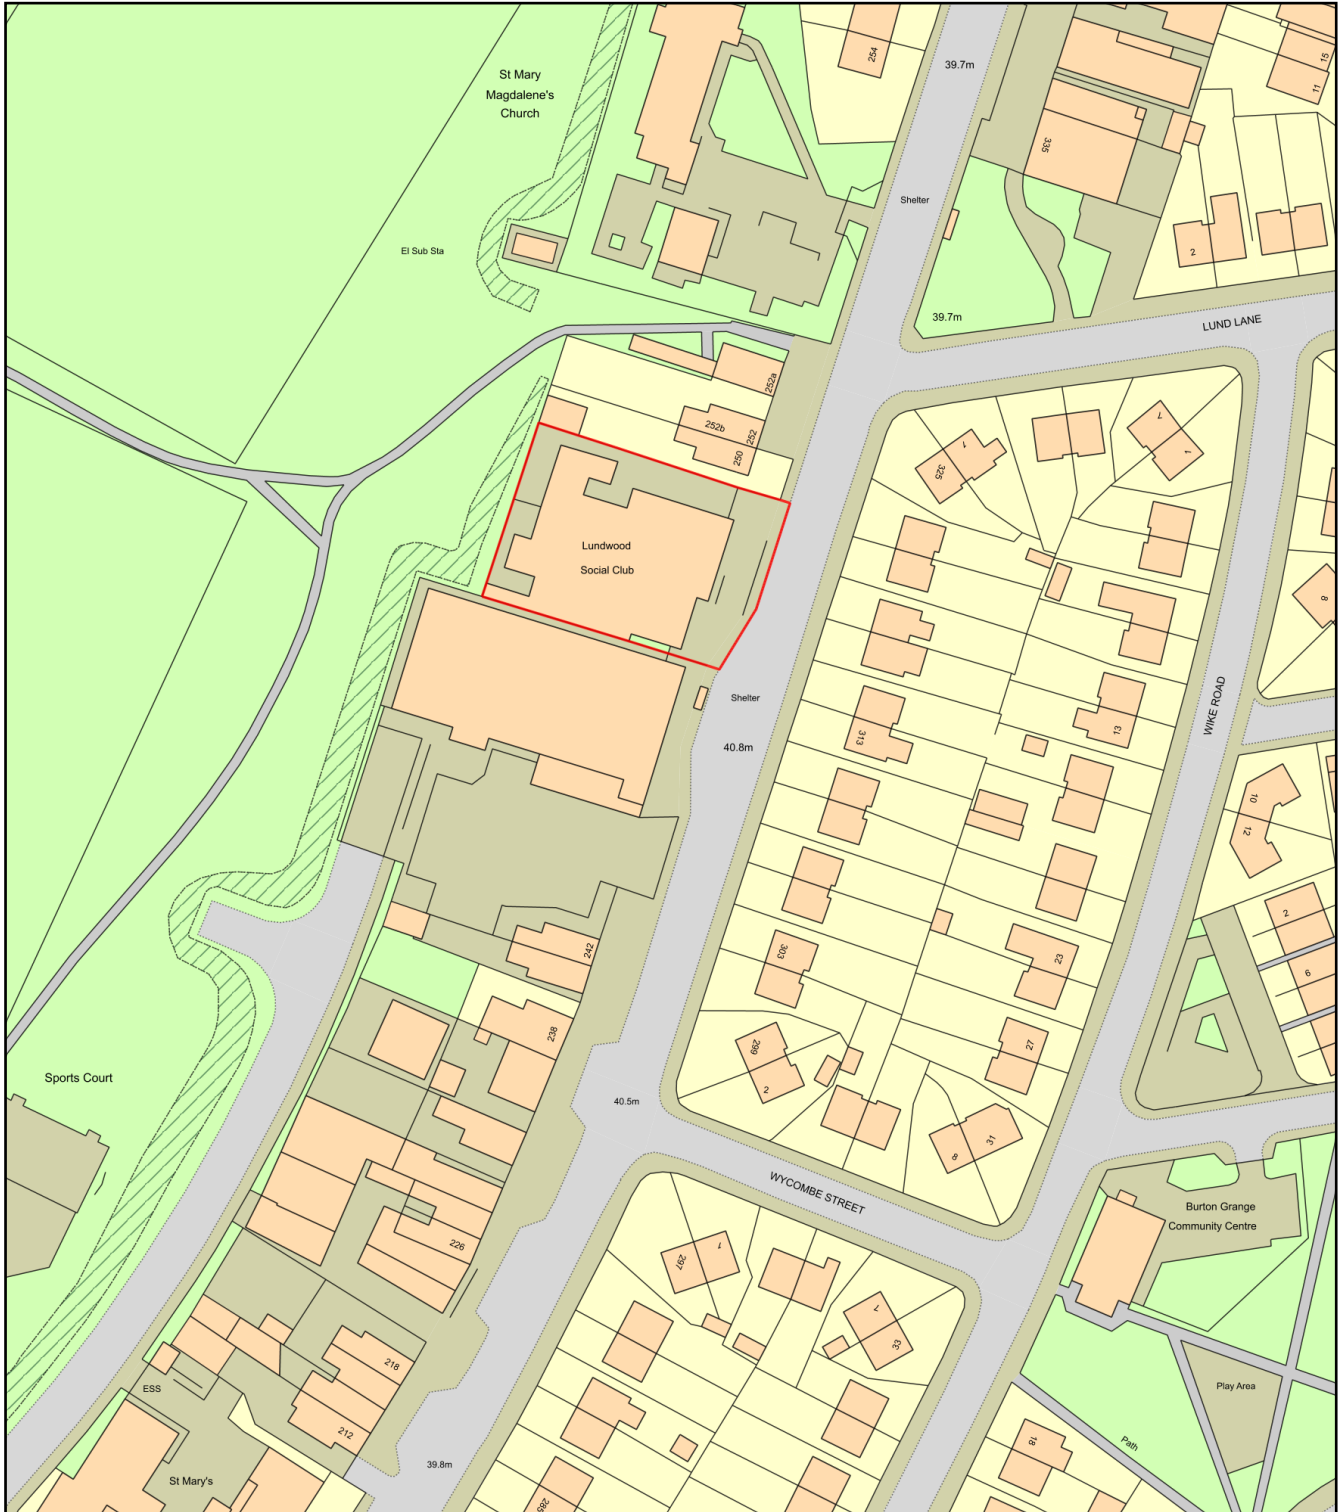

0 50
Metres



Plan Produced for: Dewelop Ltd

Date Produced: 10 Nov 2025

Plan Reference Number: TQRQM25314151337718

Scale: 1:1250 @ A4