


NOTES

1. No dimensions to be scaled.
IF IN DOUBT ASK.


2. All dimensions must be checked and verified on site by the Contractor prior to the commencement of works and Hinchliffe Architecture & Design Ltd. to be notified of any discrepancies.

3. The copyright of these drawings remains the property of Hinchliffe Architecture & Design Ltd. They must not be reproduced in any way without prior written consent from the originator (Hinchliffe Architecture & Design Ltd.)

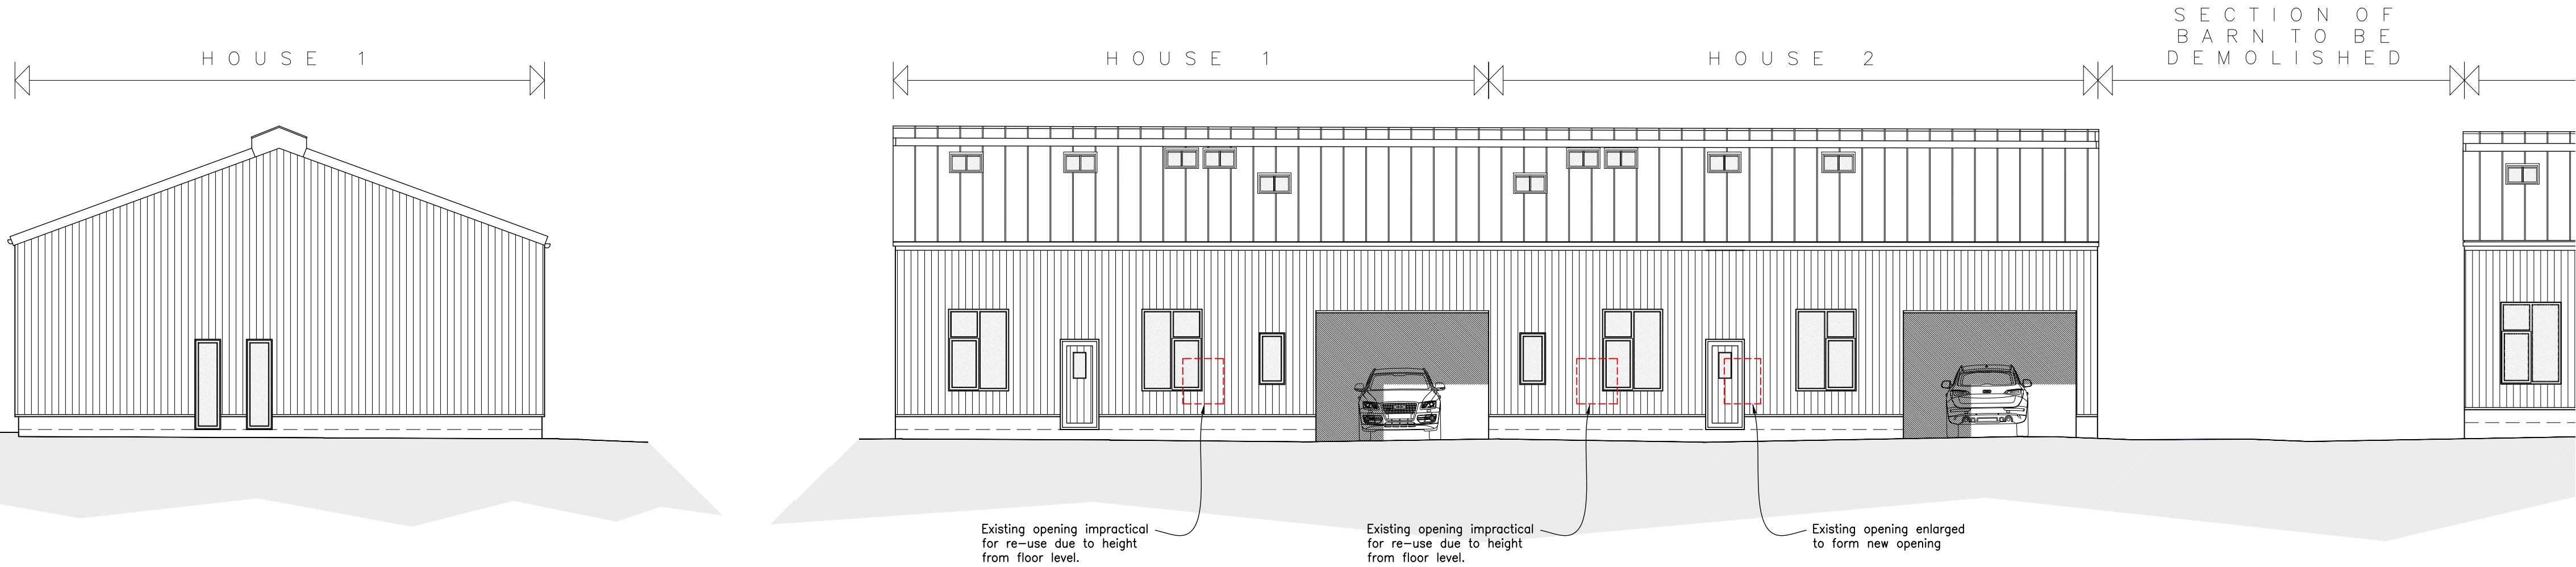

Proposed South East Facing Elevation Enlarged
Scale 1:100

Proposed North West Facing Elevation Enlarged
Scale 1:100

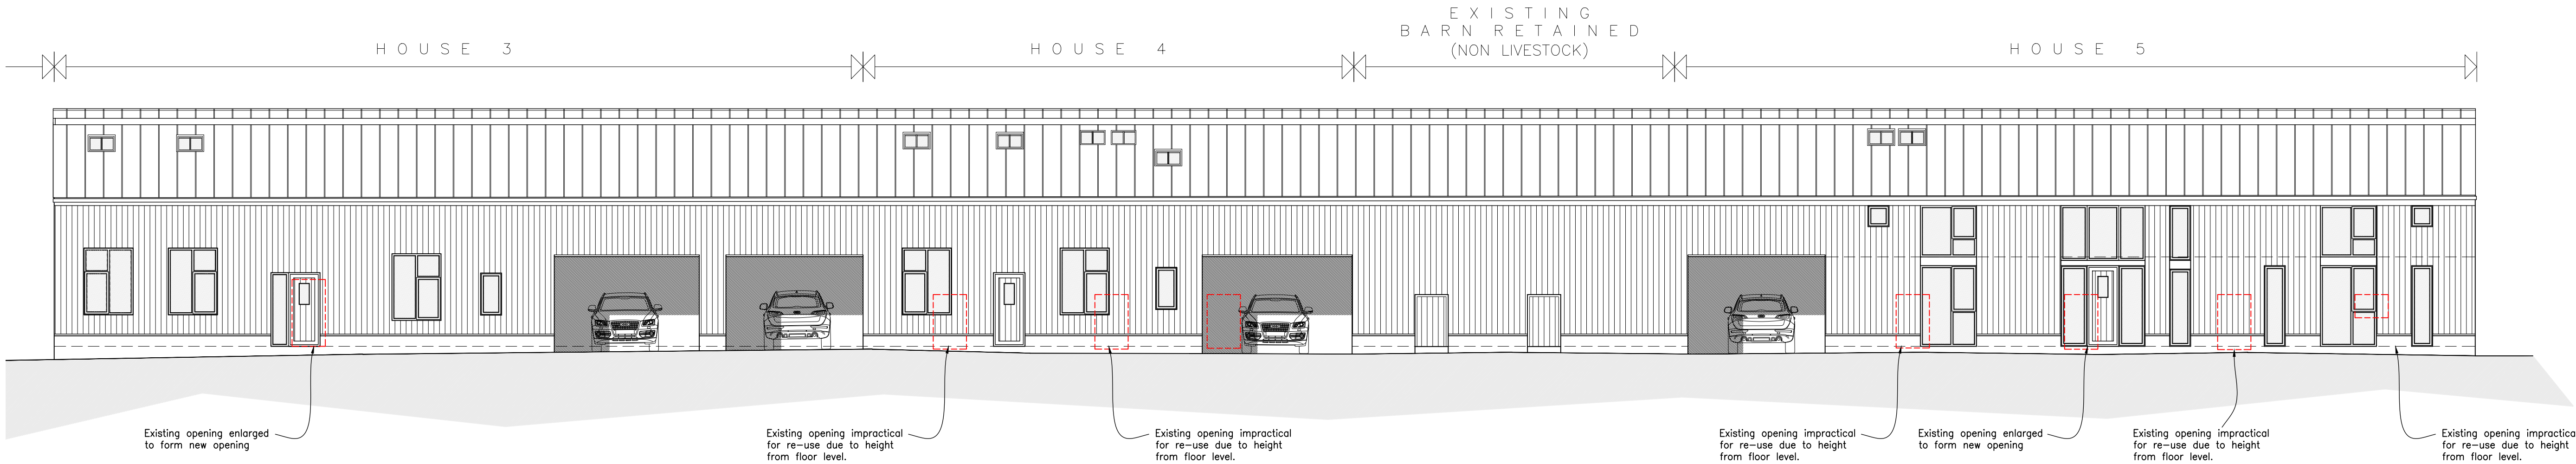

Proposed North West Facing Elevation Enlarged (Cont...)
Scale 1:100

- PROPOSED MATERIALS**
- MASONRY – COURSED STONE
– VERTICALLY SPANNING TIMBER
 - ROOF – STANDING SEAM
 - DOORS – BLACK ALUMINIUM
 - WINDOWS – BLACK ALUMINIUM
 - RAINWATER GOODS – BLACK PVCu
 - SOFFIT'S & FASCIA'S – ALUMINIUM

D	10/25	OPENINGS AMENDED
C	11/25	PRIOR APPROVAL SUBMISSION
B	21/14	CLIENT AMENDMENTS
A	10/24	FIRST ISSUE TO PLANNING CONSULTANT
Rev.	Date	Description

Status **PLANNING**

hinchliffe
architecture & design

Hinchliffe A&D
24 Carr View Road
Heptonstall
West Yorkshire
BD23 7JG

01752 907 142
01484 520 764
info@hinch-architecture.co.uk
www.hinch-architecture.co.uk


Client **MR J. FRENCH**

Project **HILL TOP FARM
EASTFIELD LANE
THURGOLAND
SHEFFIELD
S35 7AY**

Drawing Title **PROPOSED ELEVATIONS
(SHEET 1 OF 2)**

Scale (at A1) **1:1250** Date **JUNE' 2024**

Drg. no. **240-24-PL03** Rev. **D**

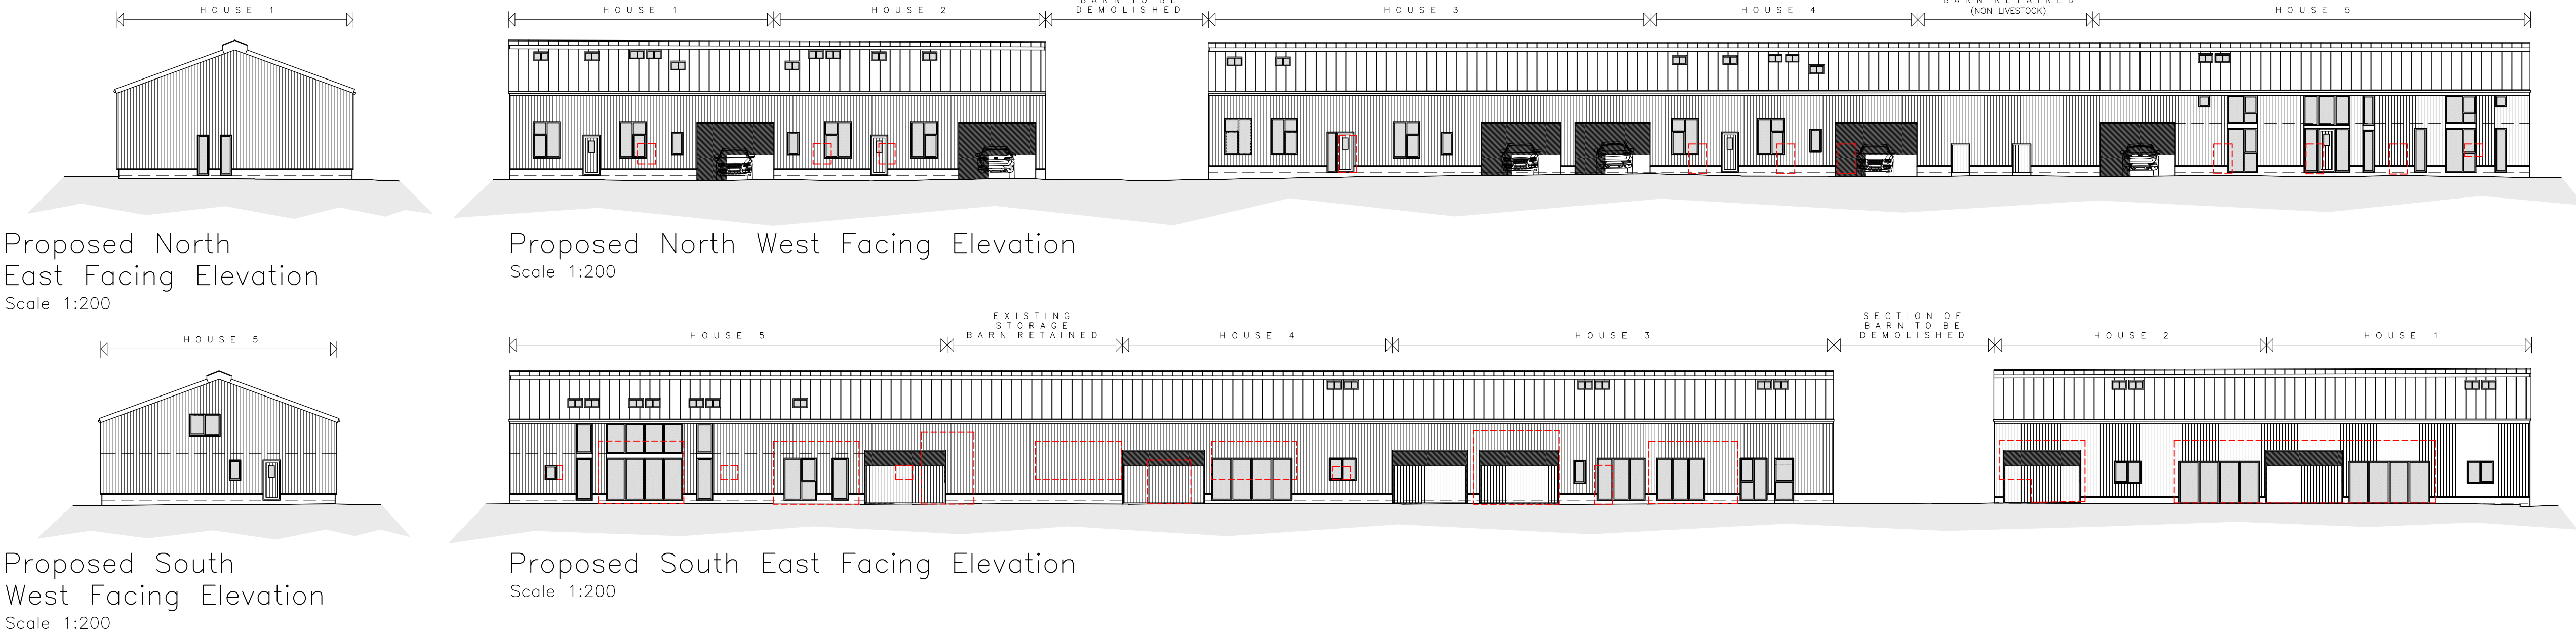

Proposed North East Facing Elevation
Scale 1:200

Proposed North West Facing Elevation
Scale 1:200

Proposed South West Facing Elevation
Scale 1:200

Proposed South East Facing Elevation
Scale 1:200