
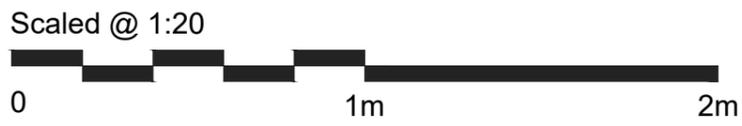


# 0.45m Knee Railing

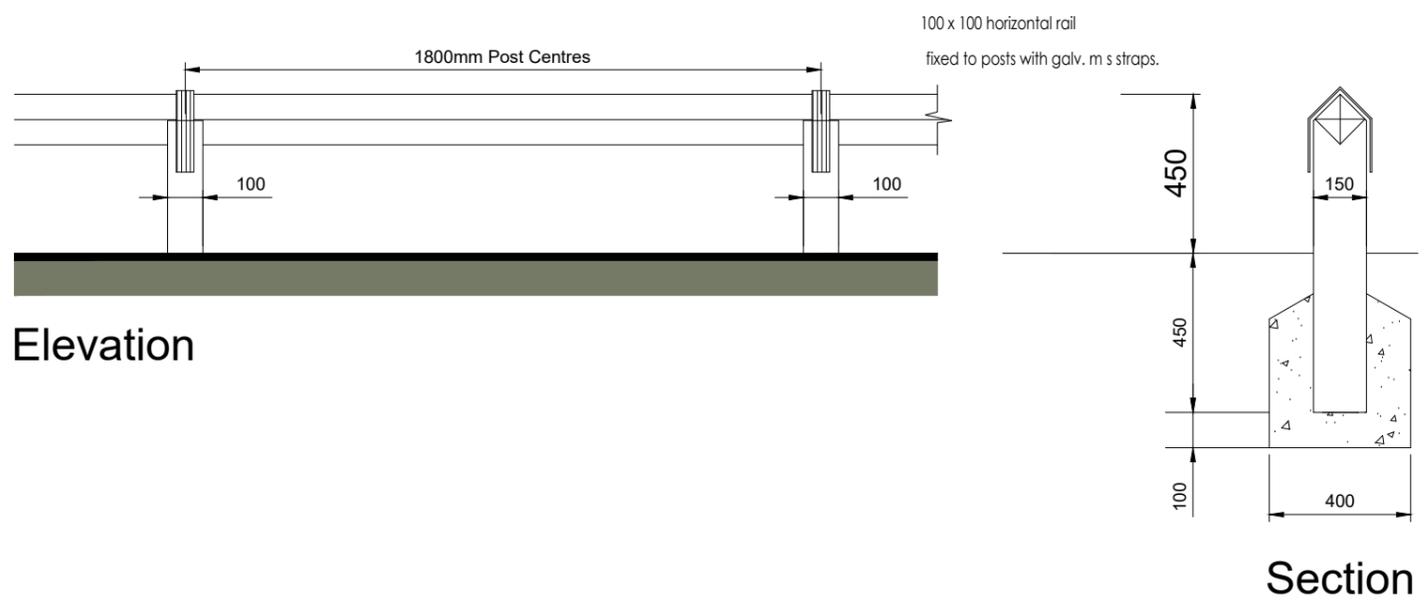

REV.	DESCRIPTION	BY:	DATE:

**STEN**  
ARCHITECTURE

Suite 4, Unit 1,  
Benton Office Park,  
Bennett Avenue,  
Horbury,  
Wakefield,  
WF4 5RA  
Tel: 01924 669424

Web: [www.sten-architecture.co.uk](http://www.sten-architecture.co.uk)  
Twitter: @STEN\_arch  
Facebook: [stenarchitecture](https://www.facebook.com/stenarchitecture)  
LinkedIn: [Sten Architecture](https://www.linkedin.com/company/sten-architecture)

CLIENT: **Bellway**

SITE: Wood Walk  
Hoyland

TITLE: Planning Drawings Timber Knee Rail			
SCALE AT A3: 1:20	DATE: 13.05.25	DRAWN: DS	CHECKED:
PROJECT NO: 2512	DRAWING NO: 2512.B.05	REVISION: -	