



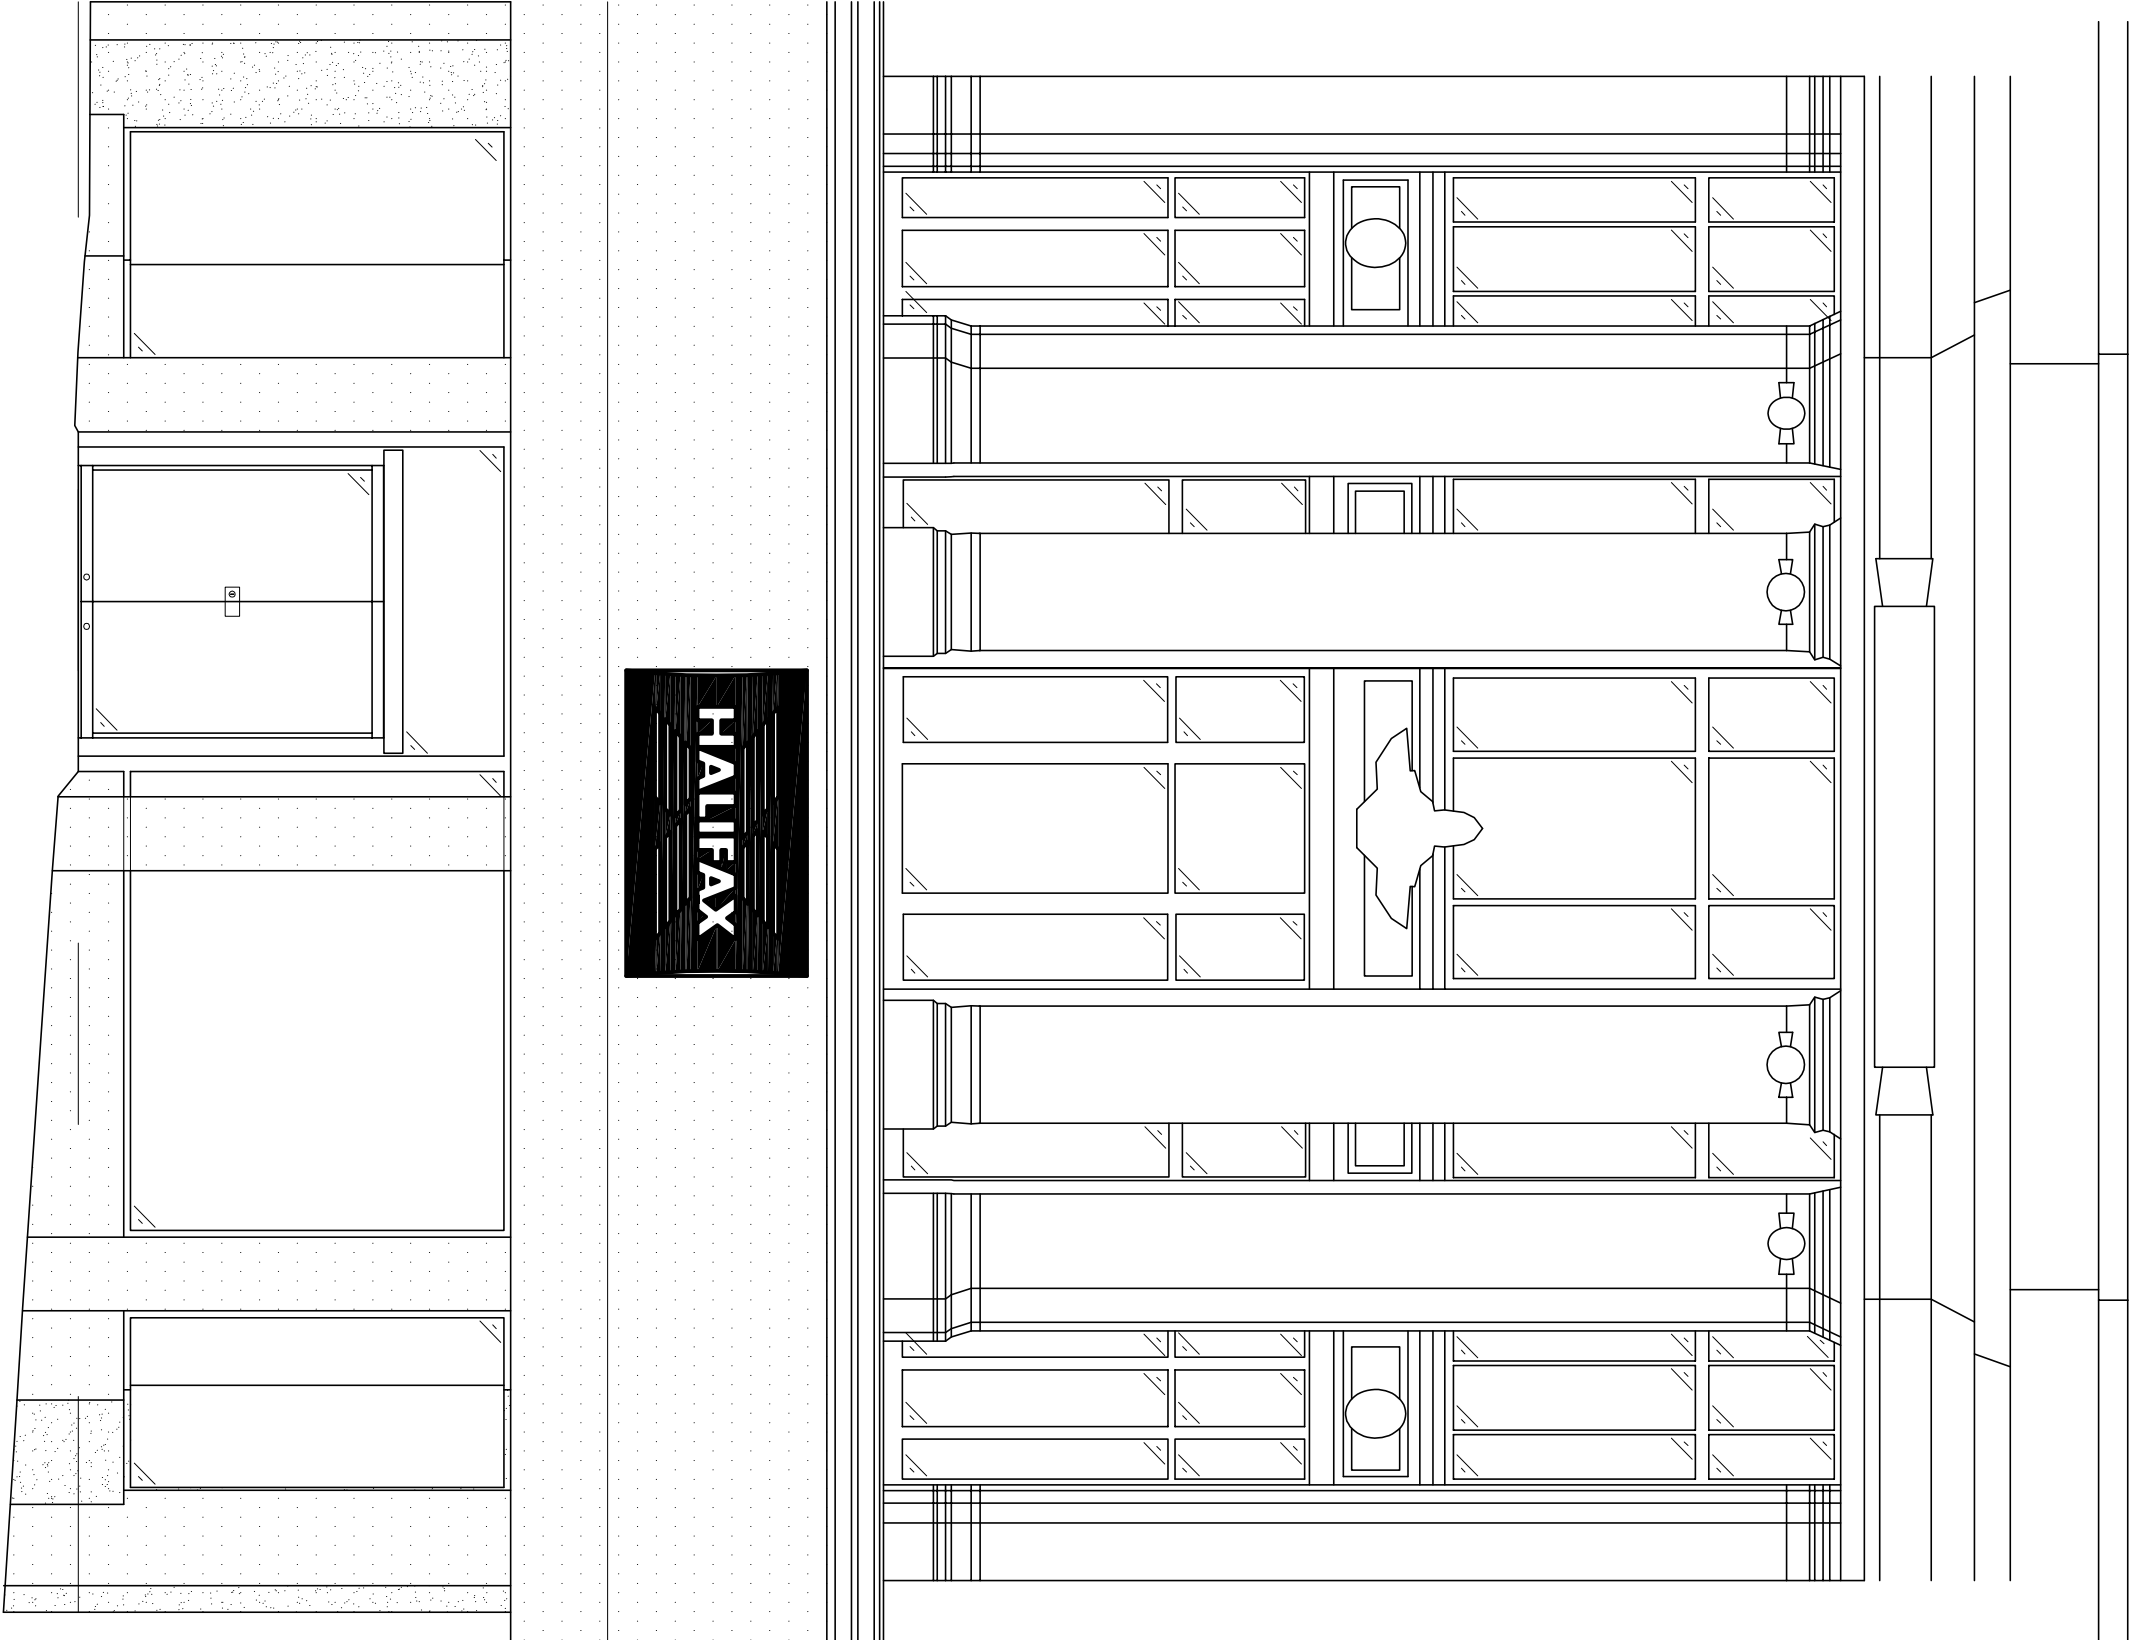

HALIFAX

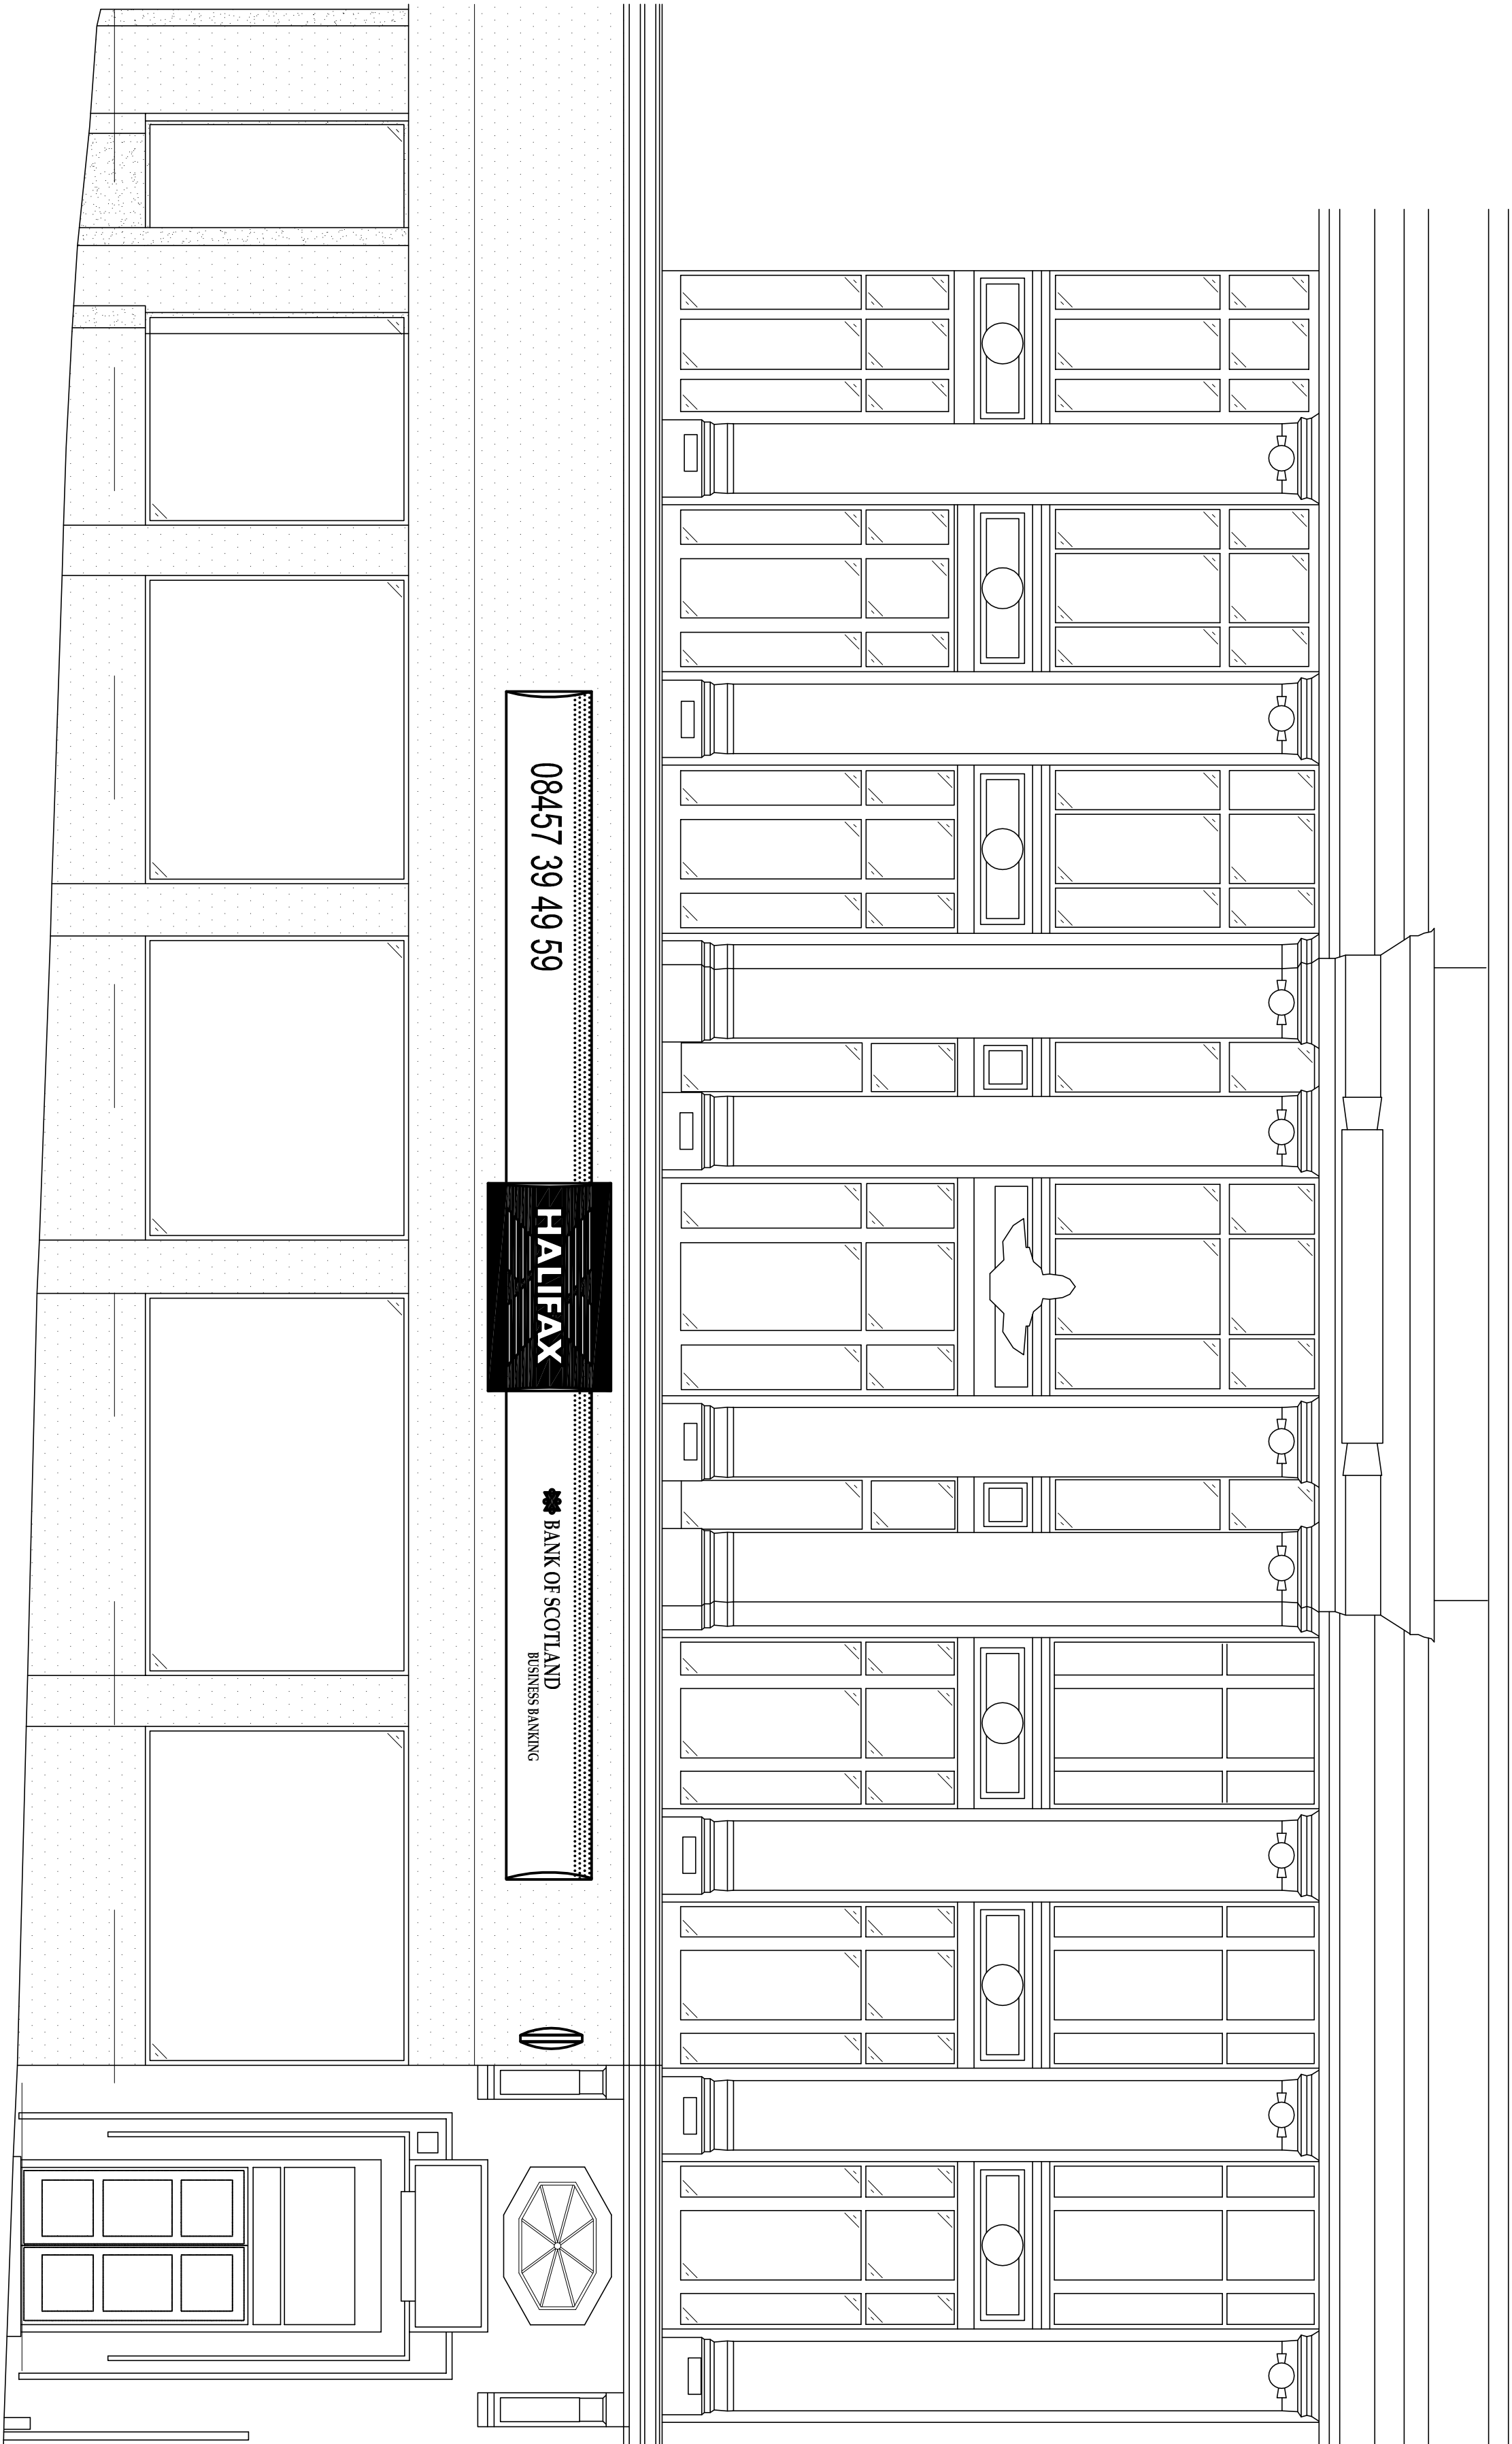

08457 39 49 59

HALIFAX

 BANK OF SCOTLAND
BUSINESS BANKING

REV	DATE	REVISION	INITIALS
S&W DESIGN Aspect House - Manchester Road - Ardwick Cheshire - M14 4 4PQ T: +44 (0) 161 628 6020 F: +44 (0) 161 628 6001 www.sandwood.co.uk Contractors Reference: Dxxx436			
INFORMATION			
ALL DRAWINGS TO BE SIGNED, SEALED, AND DATED BY THE DESIGNER IN CONFORMANCE WITH THE BUILDING REGULATION 2010. THE DRAWING IS THE PROPERTY OF S&W DESIGN GROUP AND IS NOT TO BE REPRODUCED OR USED IN ANY MANNER WITHOUT THE WRITTEN PERMISSION OF S&W DESIGN GROUP. ANY UNAUTHORIZED REPRODUCTION OR USE OF THIS DRAWING IS A BREACH OF THE COPYRIGHT AND WILL BE PROSECUTED TO THE FULL EXTENT OF THE LAW. GROUP PROPERTY PROJECT ADDRESS Halifax 8 Queen Street Barnsley, South Yorkshire S70 1TSJ SCALE A1 - 1:50 A3 - 1:100 DATE 01/03/13 DRAWING DESCRIPTION External Elevations AS EXISTING DRAWN BY AZ CHECKED BY / REVISION /			