



	Revision	Date	By	Chk.
--	First Issue	11.02.21	DH	PT
A	Amendments following feedback	01.03.21	DH	PT
B	Fence enclosure	02.03.21	DH	PT

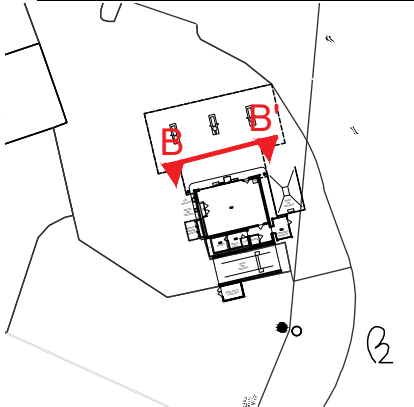

LOCATION PLAN
1:1250 @ A3



EXISTING DONCASTER ROAD ELEVATION B-B' 1:100 @A3

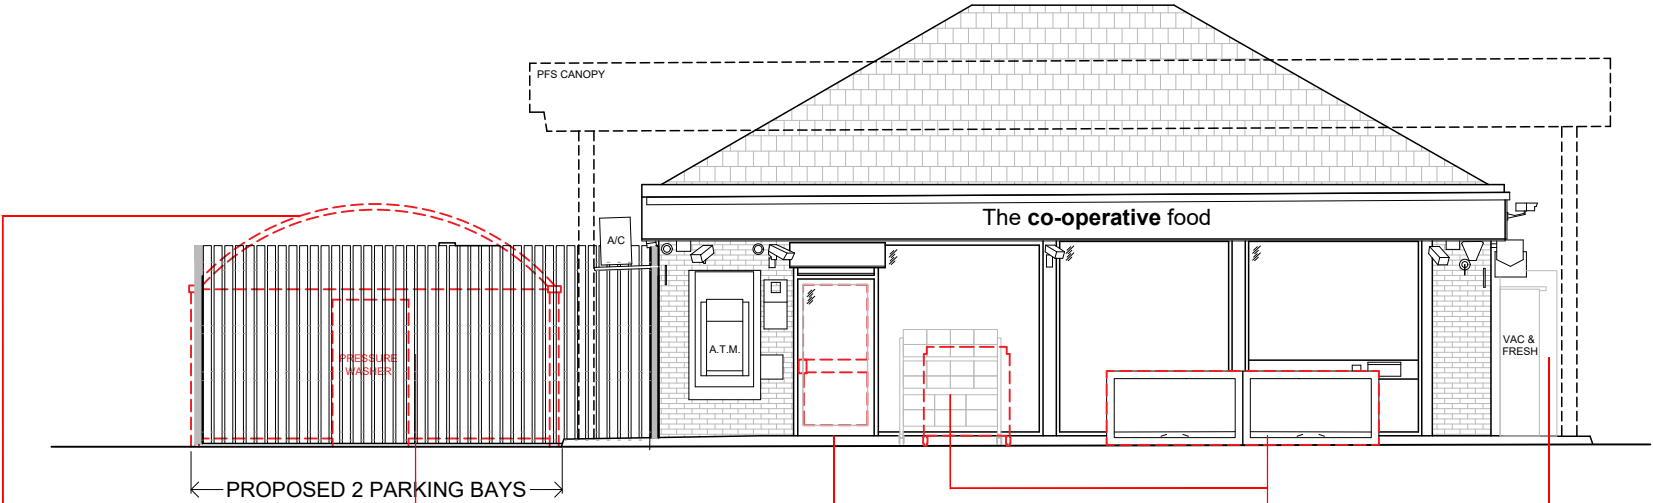

PROPOSED NEW 2.7m
HIGH TIMBER 'HIT AND
MISS' FENCE ENCLOSURE

NEW PROPOSED
BYBOX

PROPOSED 2 PARKING BAYS
TO REPLACE DEMOLISHED
JET WASH

NEW PROPOSED
SLIDING DOOR WITHIN
EXISTING OPENING

NEW NEWS STAND AND
2 COAL BUNKERS
REPLACE EXISTING

PROPOSED DONCASTER ROAD ELEVATION B-B' 1:100 @A3



Status	PLANNING		
Client			
Project Title	PETROL FILLING STATION, DONCASTER ROAD, DARFIELD, BARNSELEY, S73 9JG		
Drawing Title	EXISTING AND PROPOSED DONCASTER ROAD ELEVATIONS B-B'		
Project Number	Drawing Number	Revision	
A800103-P	104	B	
Drawn	Checked	Scale	Date
DH	PT	AS SHOWN@A3	11.02.21
The content of this drawing is the property of RPM Consult and may not be copied in whole or part without formal consent.			