


Drawing Number Dn010
Proposed Site Layout Plan
with drainage

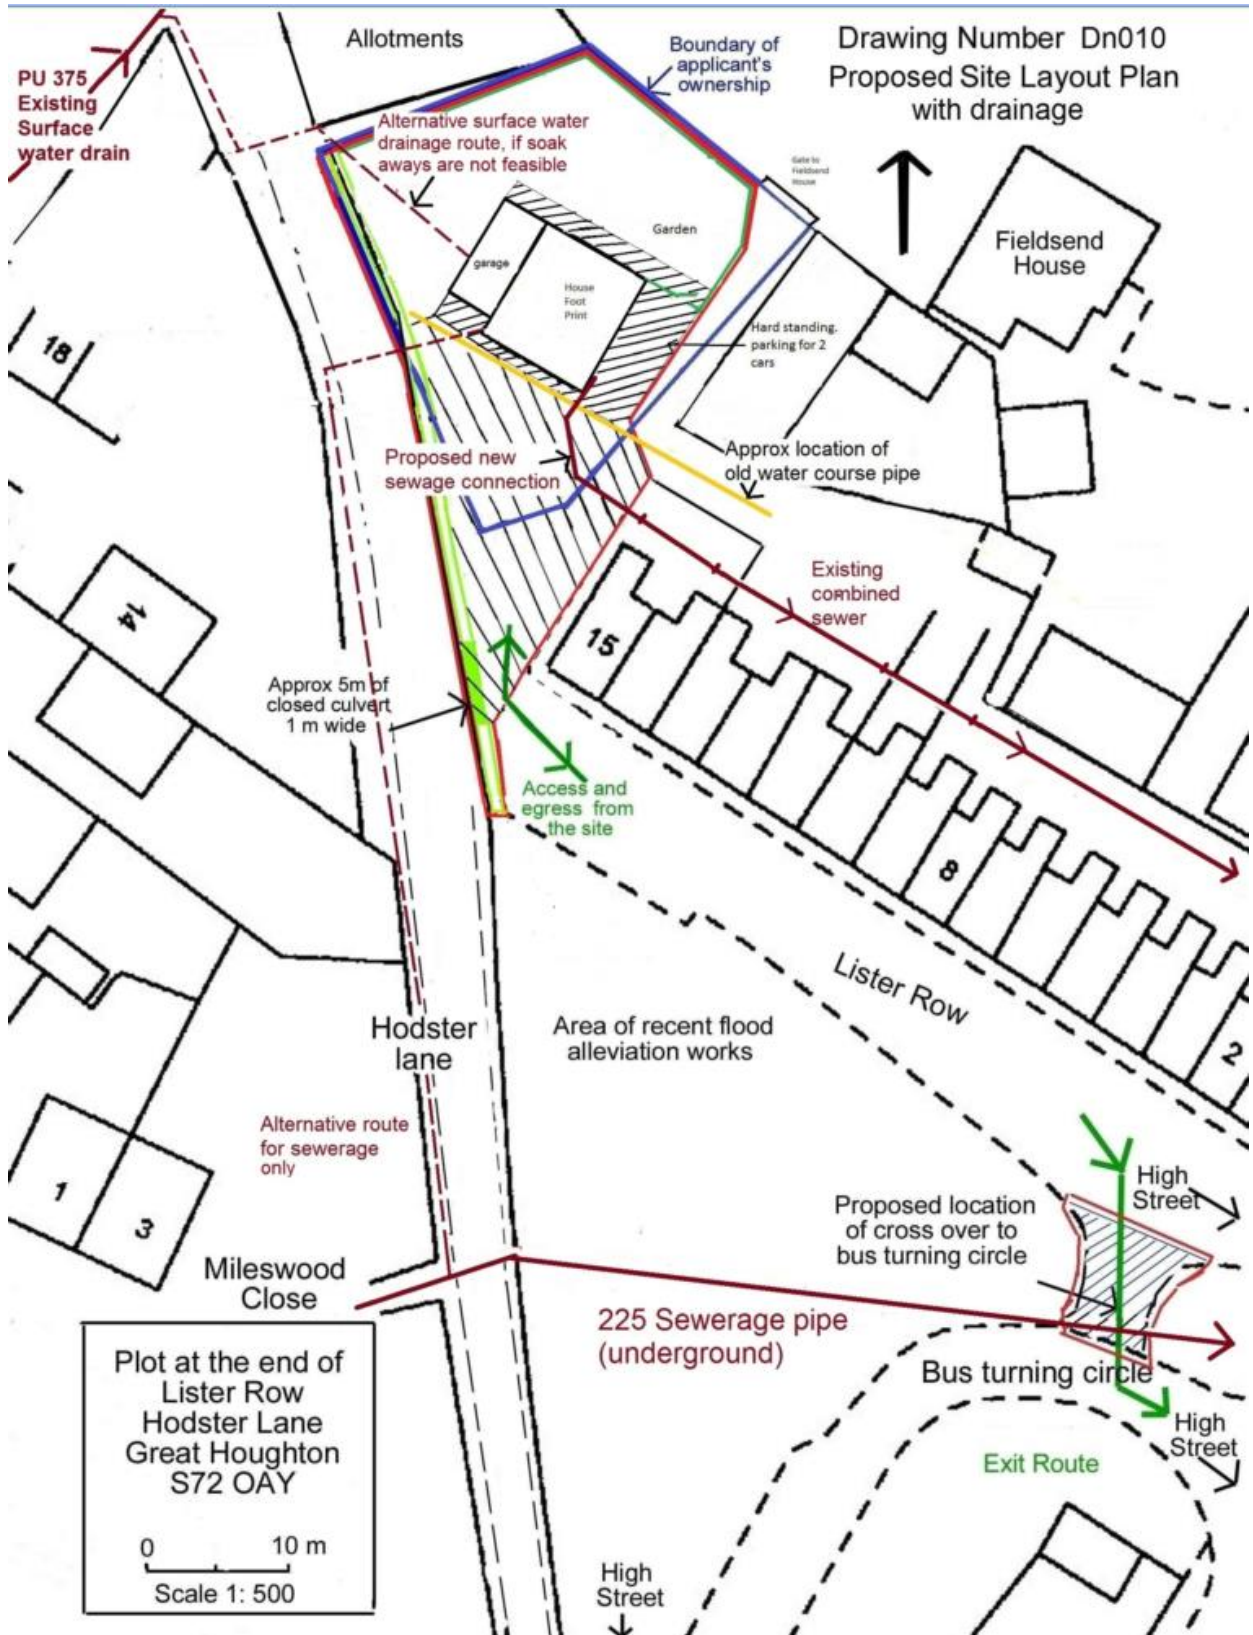

Plot at the end of
Lister Row
Hodster Lane
Great Houghton
S72 OAY

0 10 m
Scale 1: 500