


OS MasterMap 1250/2500/10000 scale
Monday, February 24, 2025, 1D: BW1-01209124
maps.blackwell.co.uk

1:1250 scale print at A4, Centre: 439401 E, 401277 N

© Crown Copyright Ordnance Survey. Licence no.
100041041

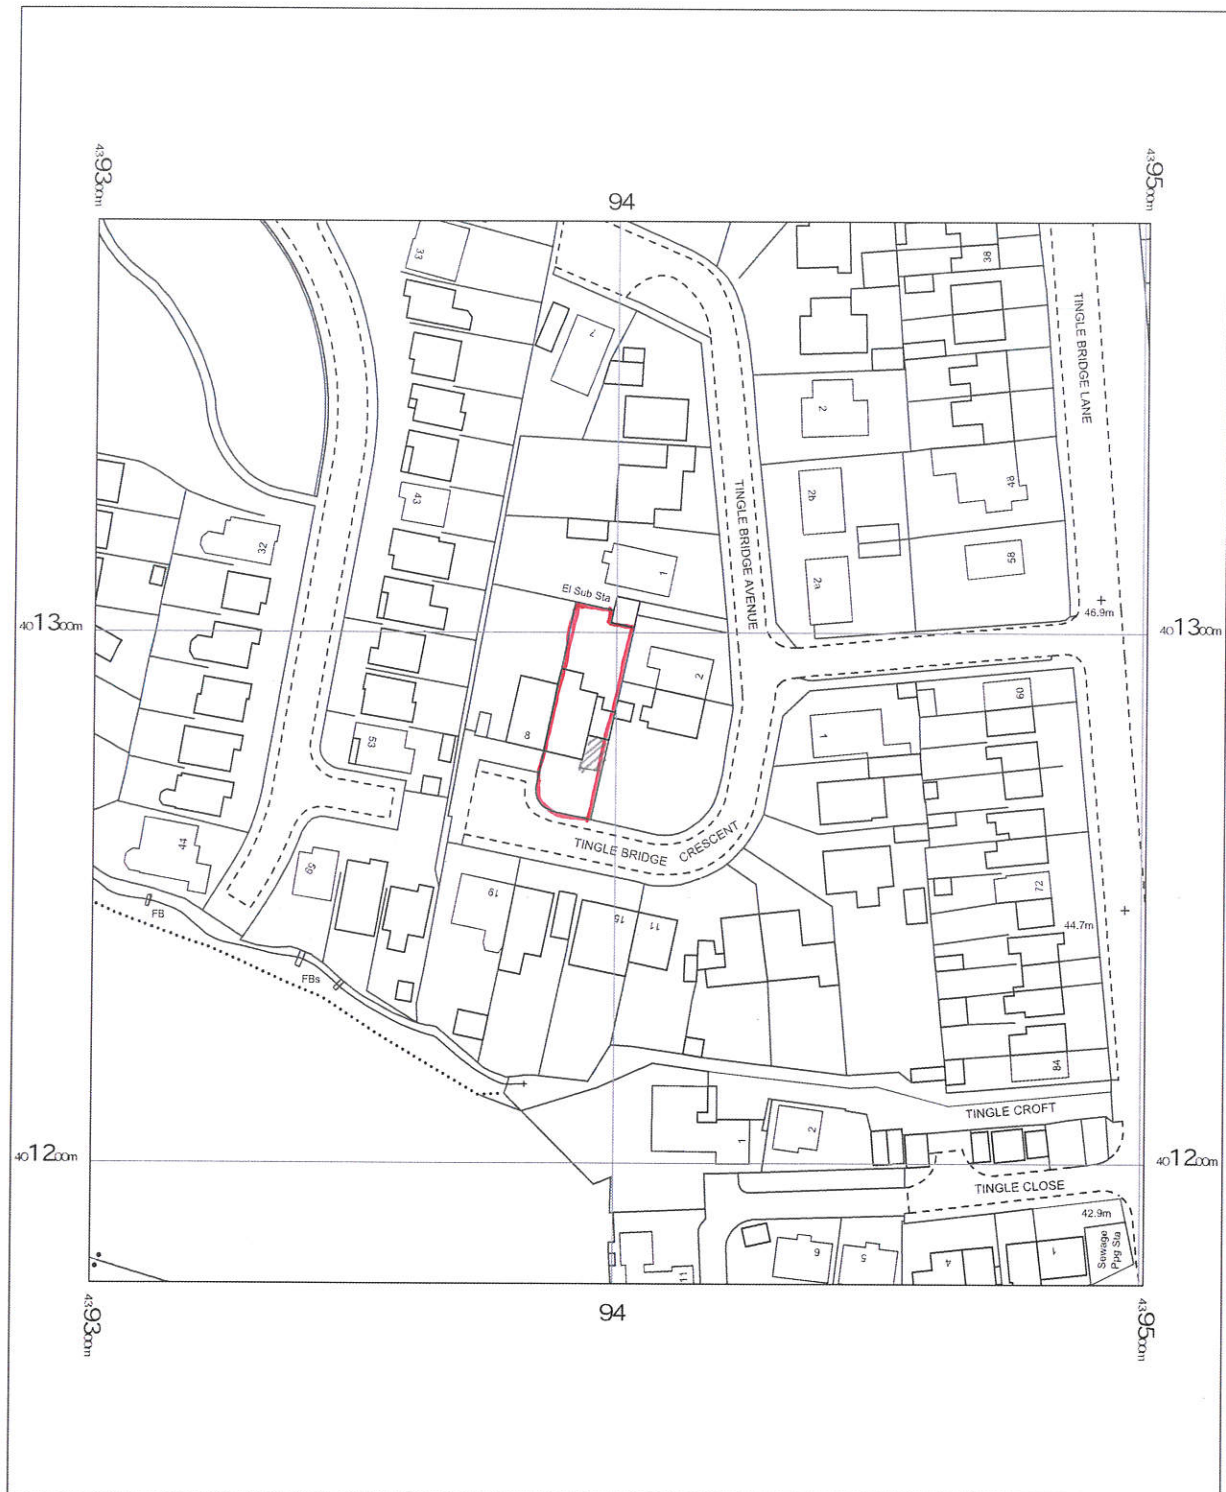

BLACKWELL'S
MAPPING SERVICES
PERSONAL & PROFESSIONAL MAPPING
www.blackwellmapping.co.uk

TEL: 0800 151 2612
maps@blackwell.co.uk

