
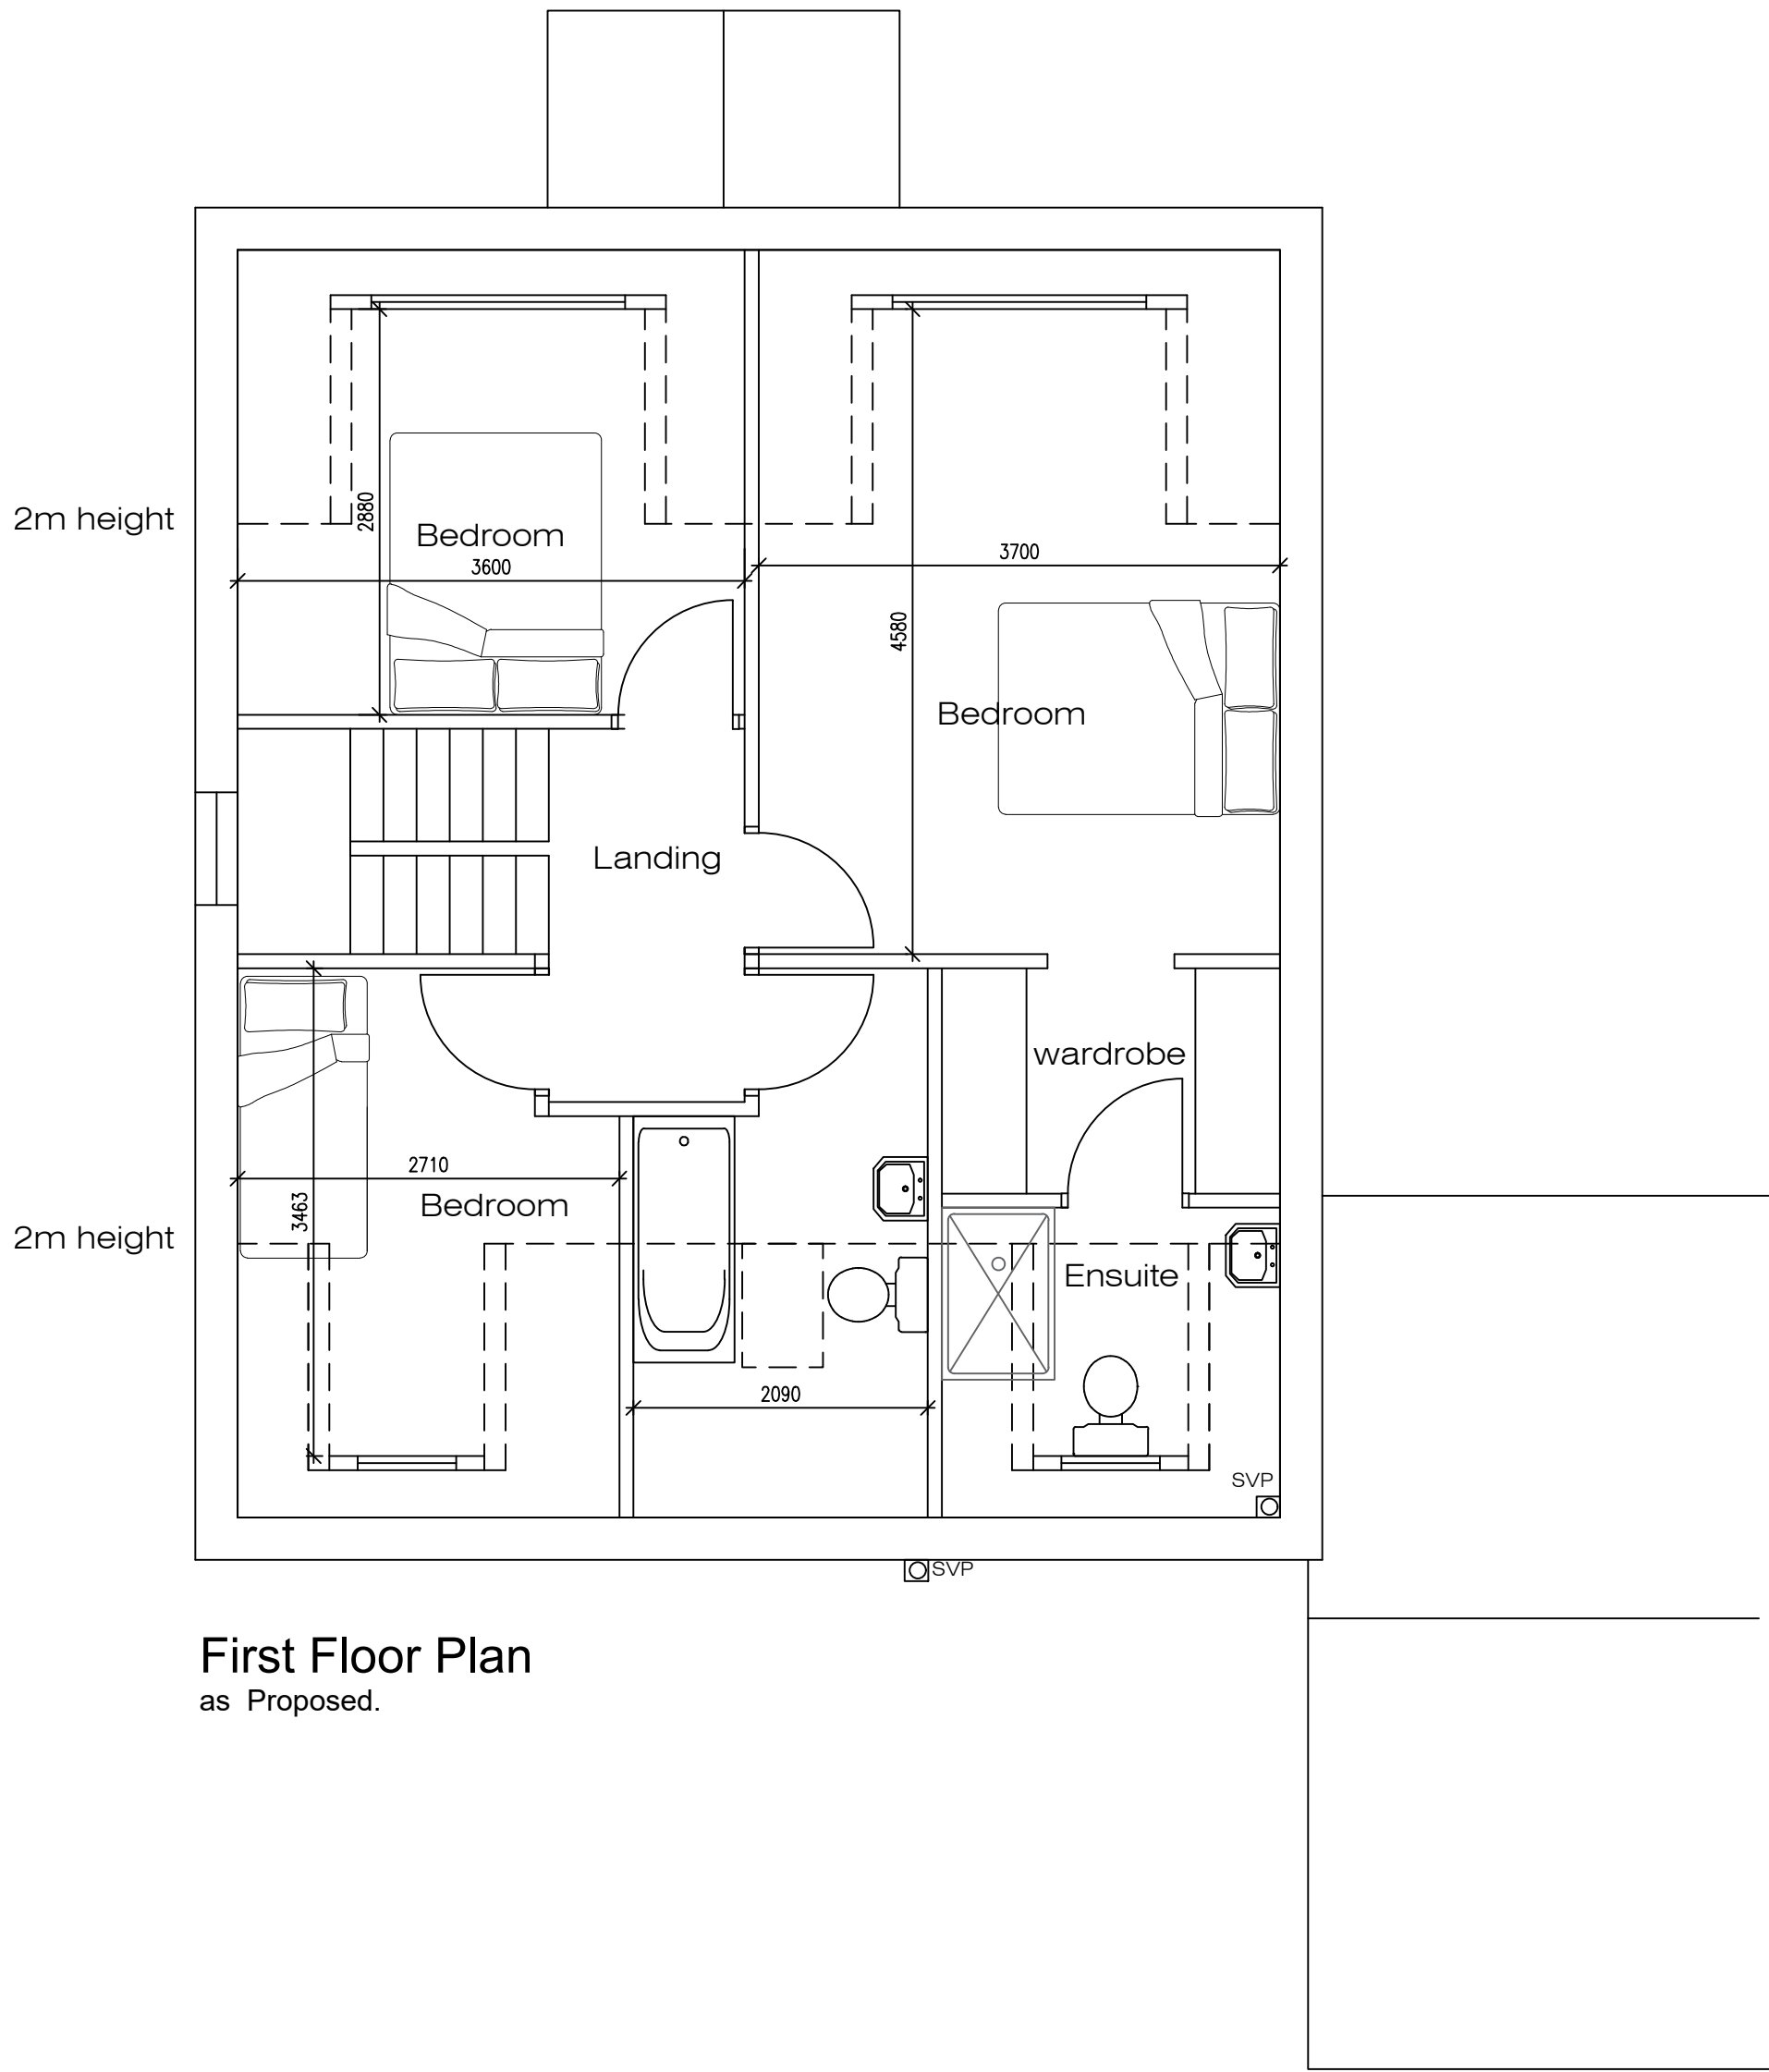
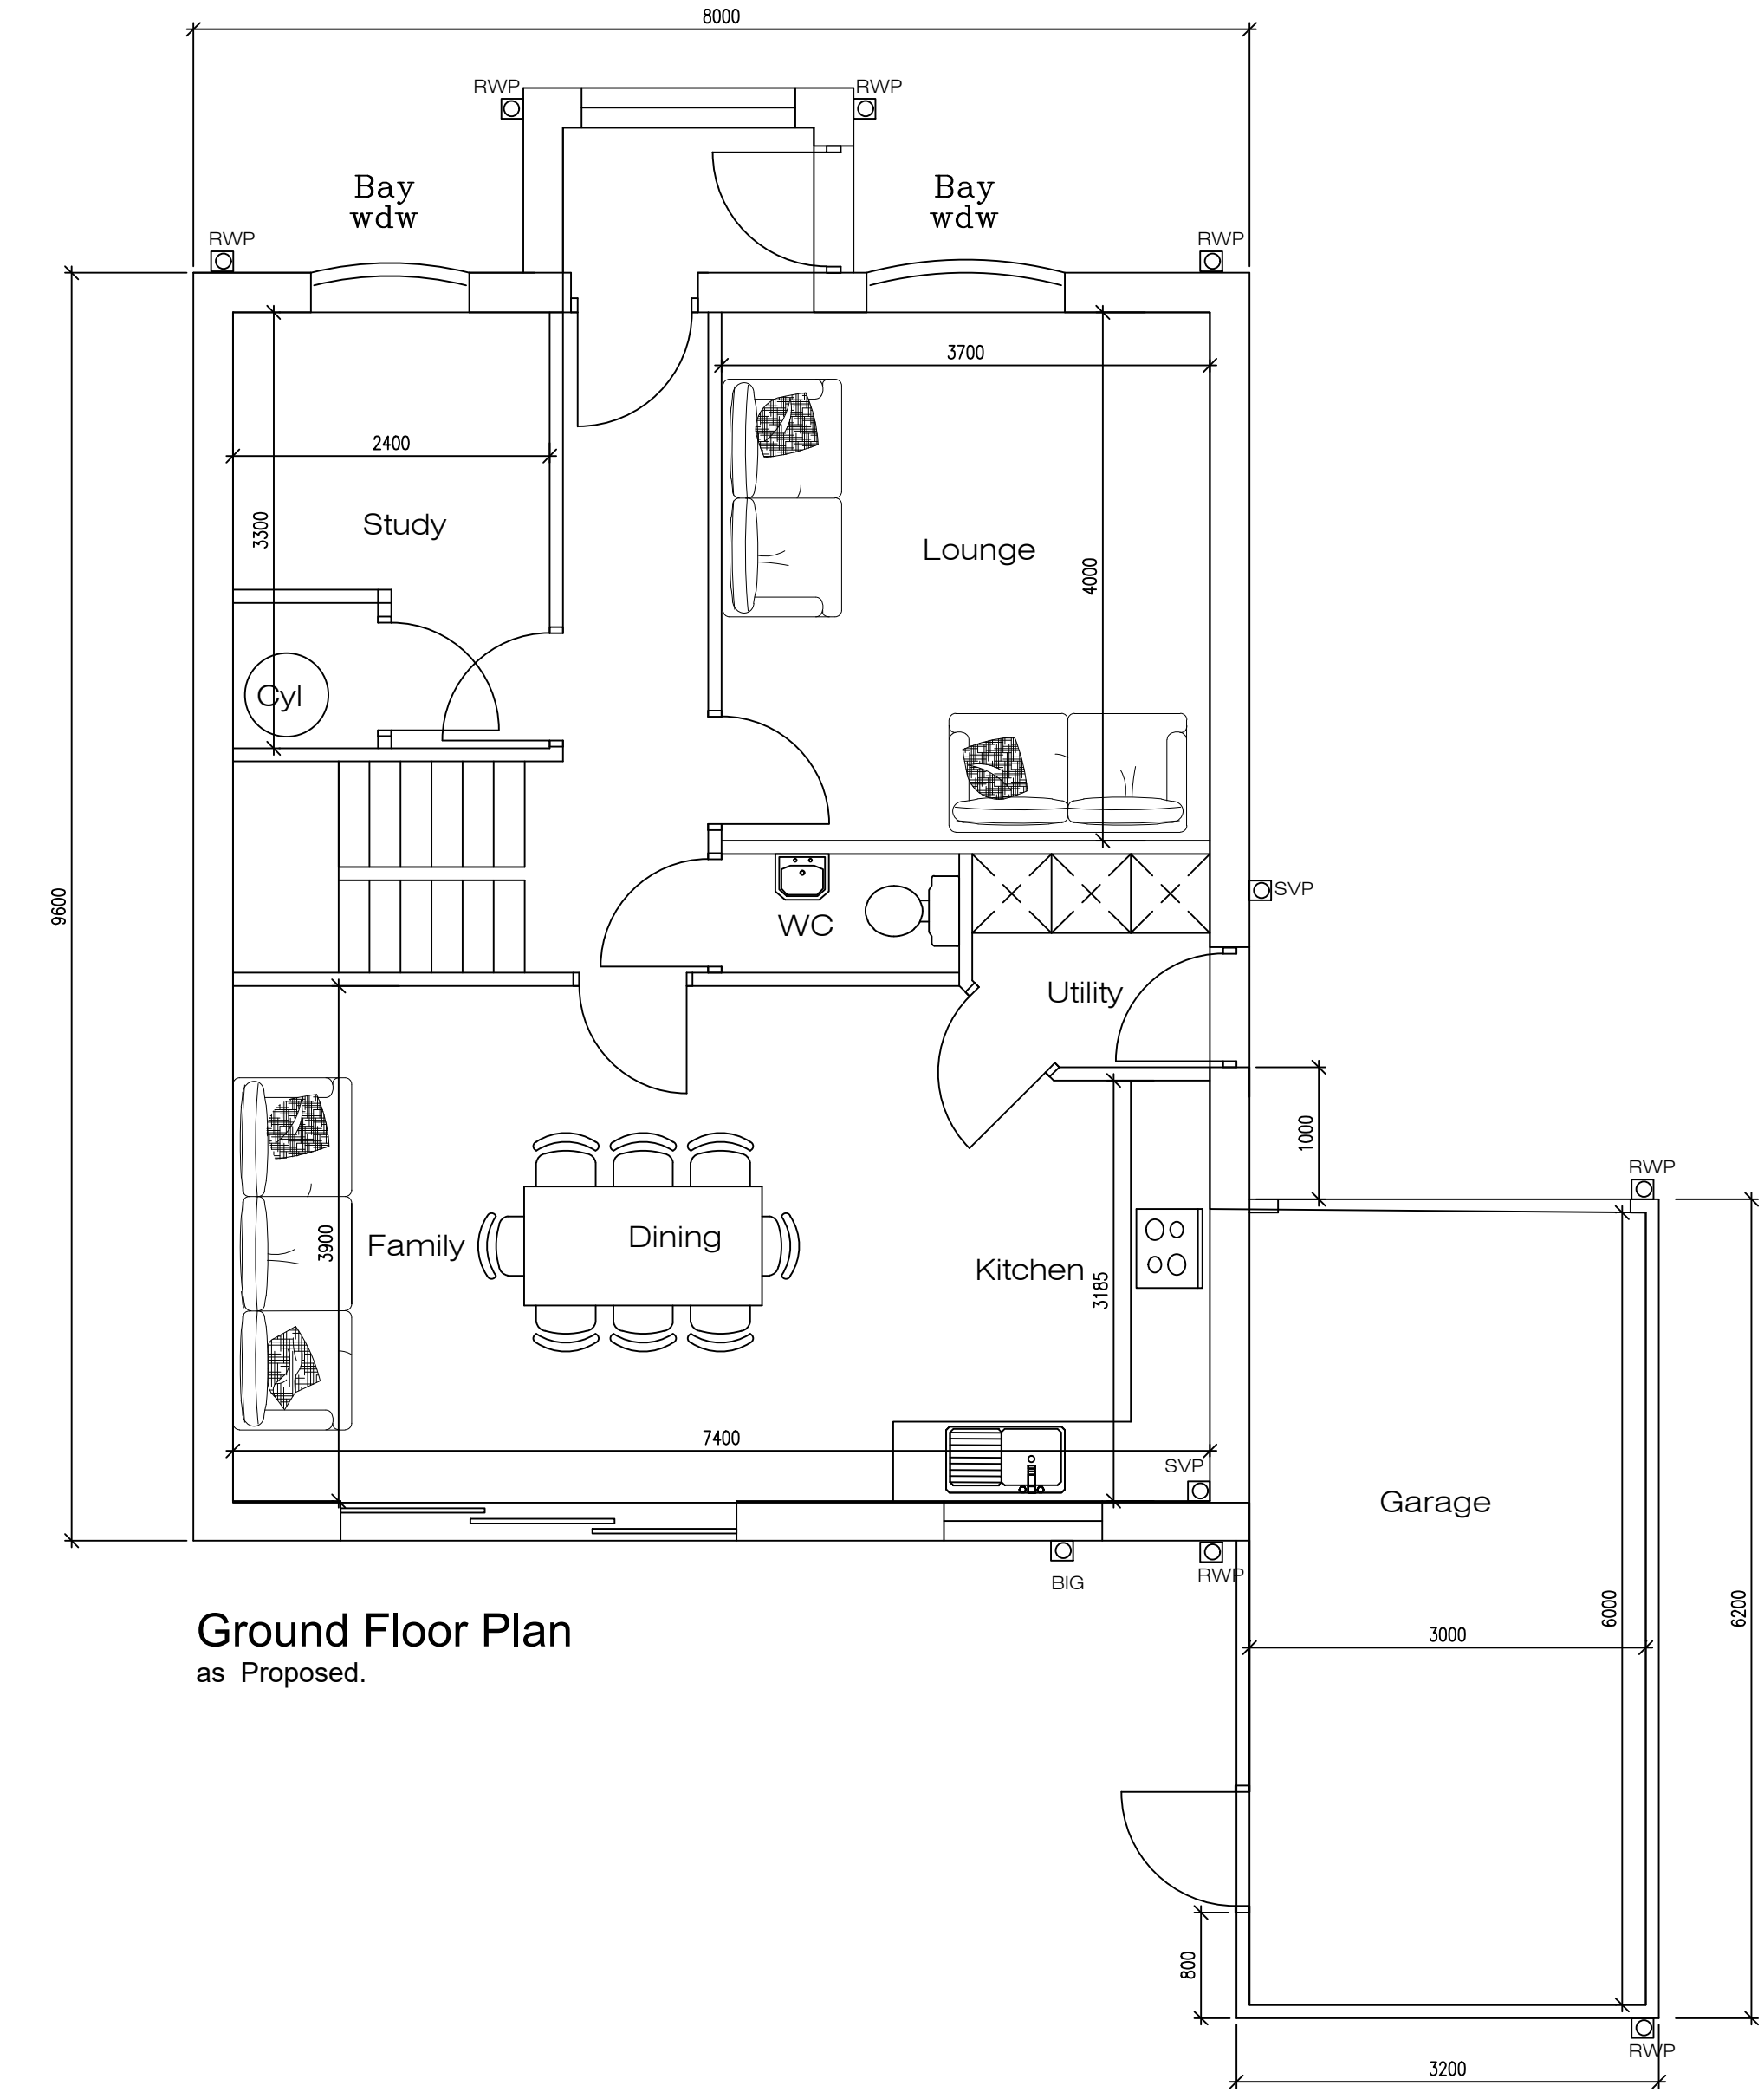


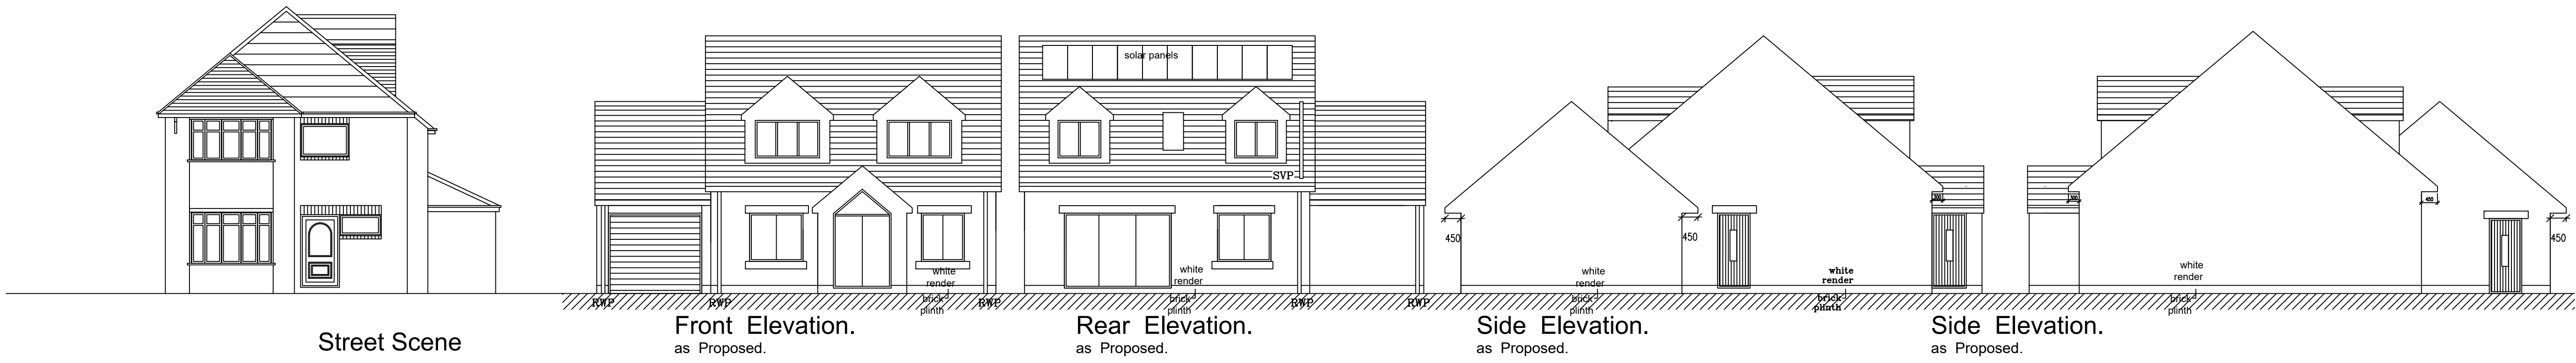

FOR PLANNING PURPOSES ONLY
NOT TO BE USED FOR CONSTRUCTION

REVISION	DATE	DESCRIPTION

CHARTERED
ARCHITECTS

NEIL BOWEN
R.I.B.A.

Office F7
Flexspace
Monckton Road
Wakefield, WF2 7AS
Email: neil@neilbowenarchitects.co.uk
Phone: 01924 380873

Date 12/07/2023

Project
Proposed New Dwelling at Homelea,
Carr Head Lane, Bolton Upon Dearne
S63 8DA for Mr T Howley & Miss V Shaw

A1

2465	Scale
R	1:50 1:100

Drawing
Proposed Plans & Elevations

Drg No 1